


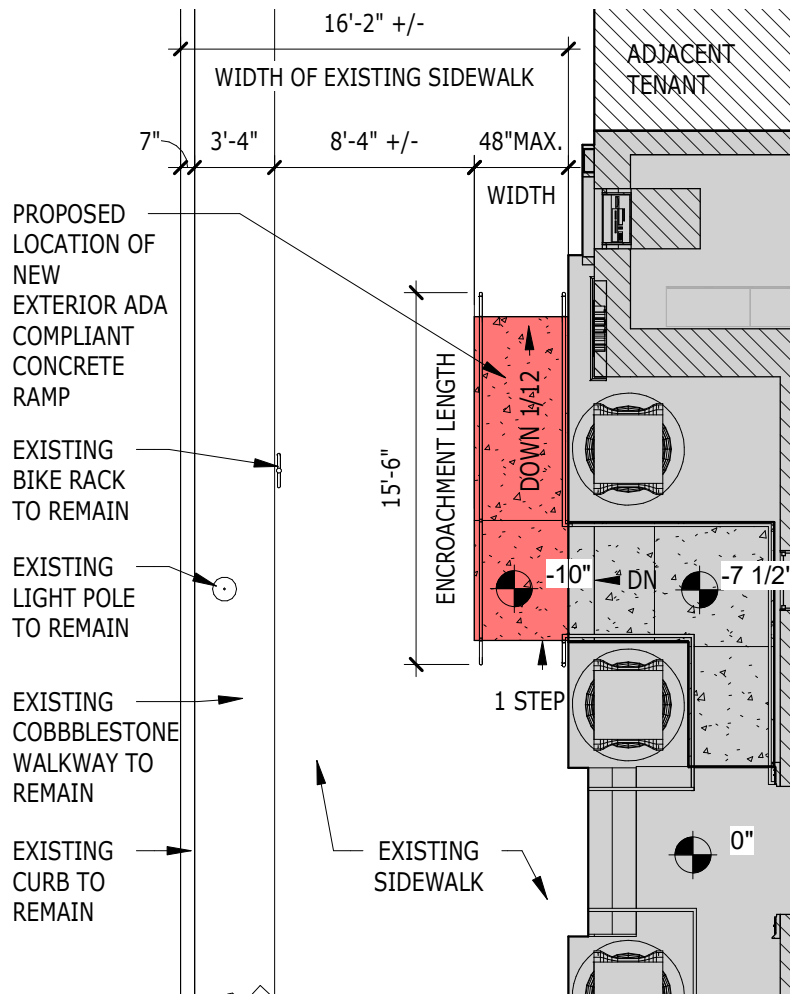


SITE PLAN LEGEND


-  PROPERTY LINE
-  PROJECT SITE (EXISTING)
-  PROPOSED AREA OF ENCROACHMENT



ENLARGED PLAN

2

Z2 SCALE: 1/8" = 1'-0"

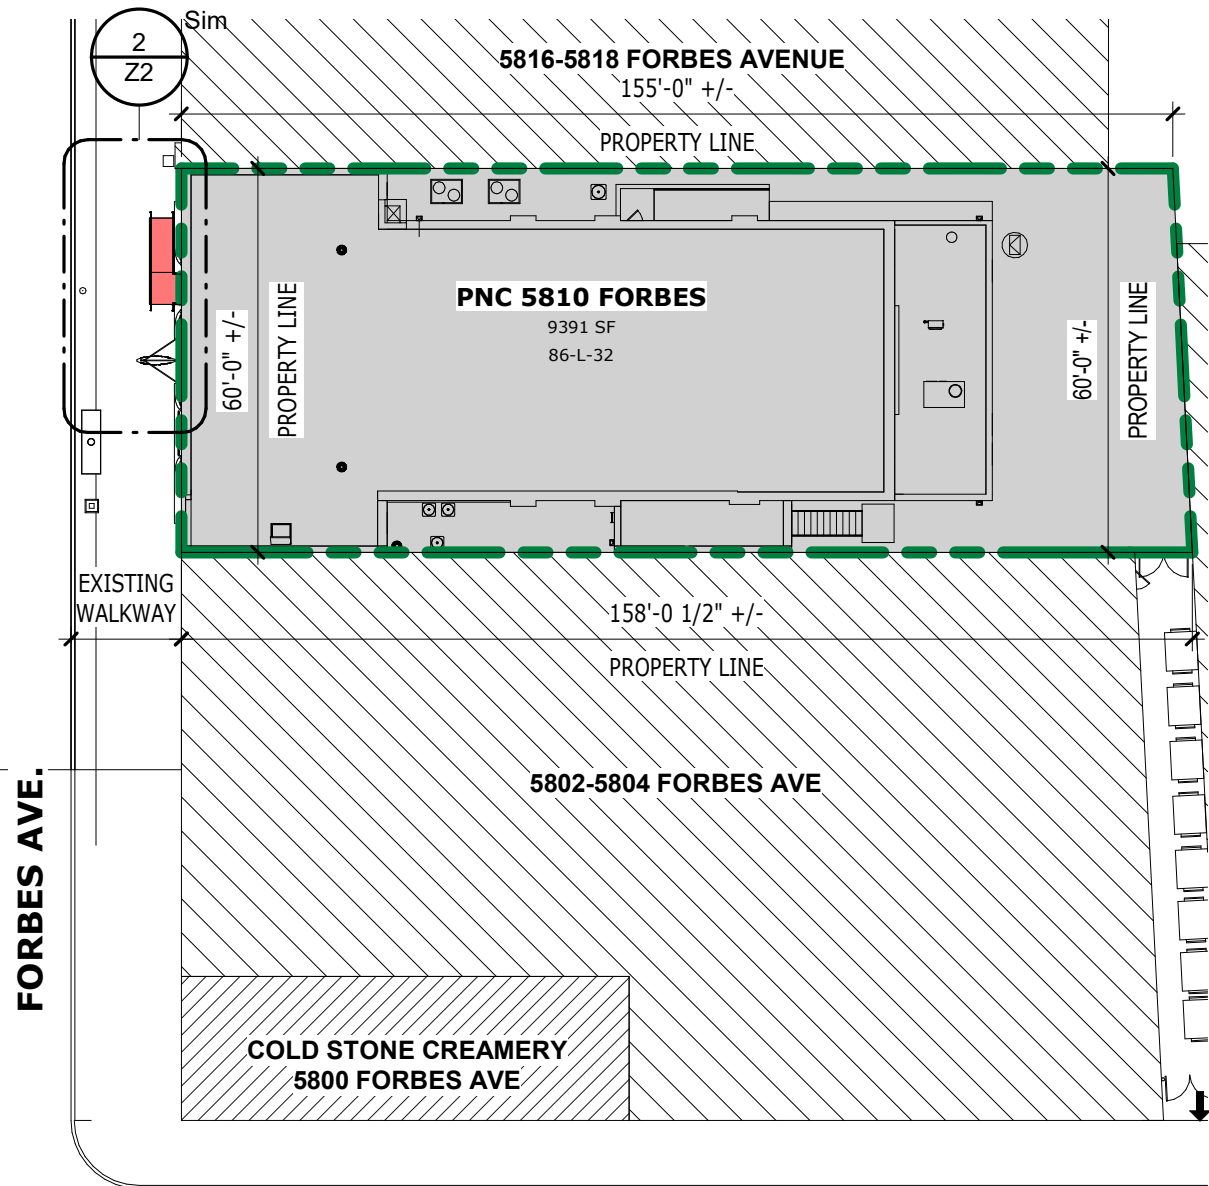

SITE PLAN

1

Z2 SCALE: 1" = 30'-0"

Sheet No. Title DOMI SITE PLAN
Project # 19186.1
Date 01/09/2020

Z2

These drawings are instruments of the Architect's service and are the property of LGA Partners, LP. They shall not be reproduced or used in any way, whatsoever, without the written permission of LGA Partners, LP. 2018

PNC BANK SQUIRREL HILL


5810 FORBES AVE.
PITTSBURGH PA 15217

lga PARTNERS

1425 Forbes Ave. Suite 400 Pittsburgh, PA 15219
P 412.243.3430 F 412.224.4747



EXISTING ELEVATION 1

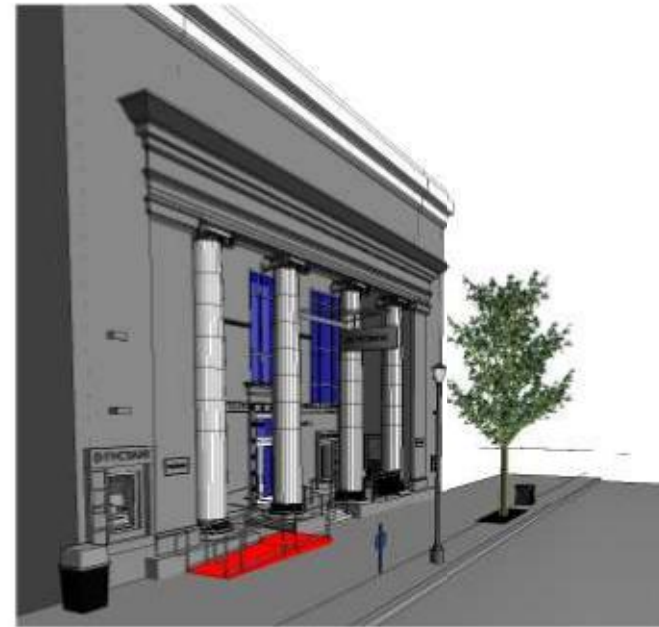

PROPOSED ELEVATION 1



EXISTING ELEVATION 2



PROPOSED ELEVATION 2

Sheet No. Title DOMI ELEVATIONS

Project # 19186.1

Date 01/09/2020

Z3

These drawings are instruments of the Architect's service and are the property of LGA Partners, LP. They shall not be reproduced or used in any way, whatsoever, without the written permission of LGA Partners, LP. 2018

PNC BANK SQUIRREL HILL

5810 FORBES AVE.
PITTSBURGH PA 15217

lga PARTNERS

1425 Forbes Ave. Suite 400 Pittsburgh, PA 15219
P 412.243.3430 F 412.224.4747