

**Framing Plan**


Scale: 1/4" = 1'-0"

1  
A1

**Deck Plan**

Scale: 1/4" = 1'-0"

2  
A1

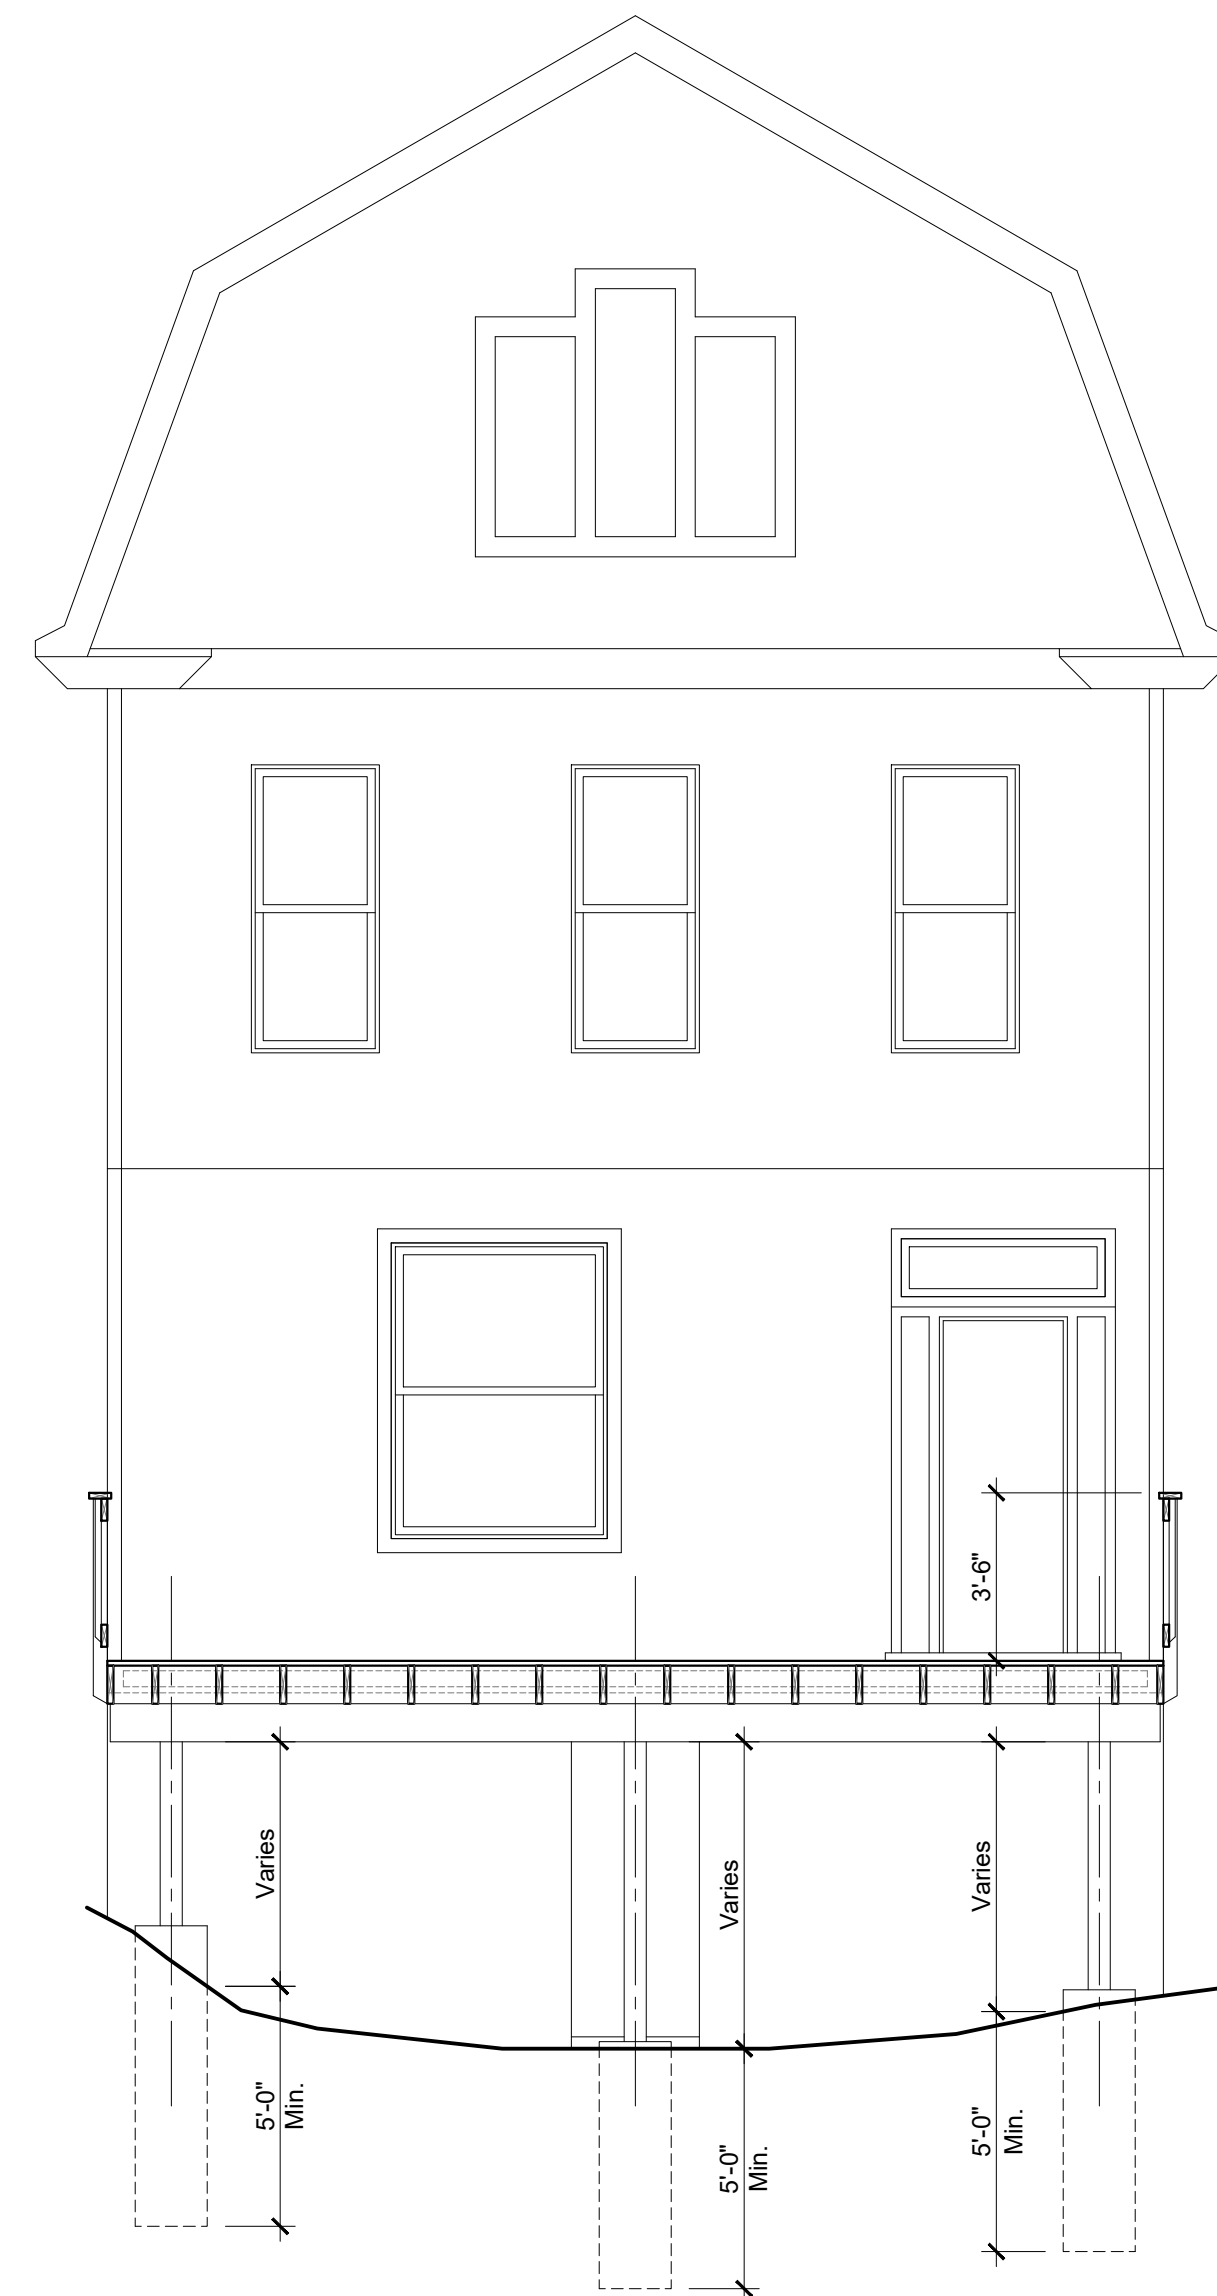

**Elevation / Section**

Scale: 1/4" = 1'-0"

3  
A1




**Elevation**

Scale: 1/4" = 1'-0"

4  
A1

**GUARDRAIL ASSEMBLY**  
 2x6 Guard Rail Cap & Rails  
 2x2 Pickets @ 5" o.c.  
 4x4 Posts @ 60" o.c. Max & At All Corners

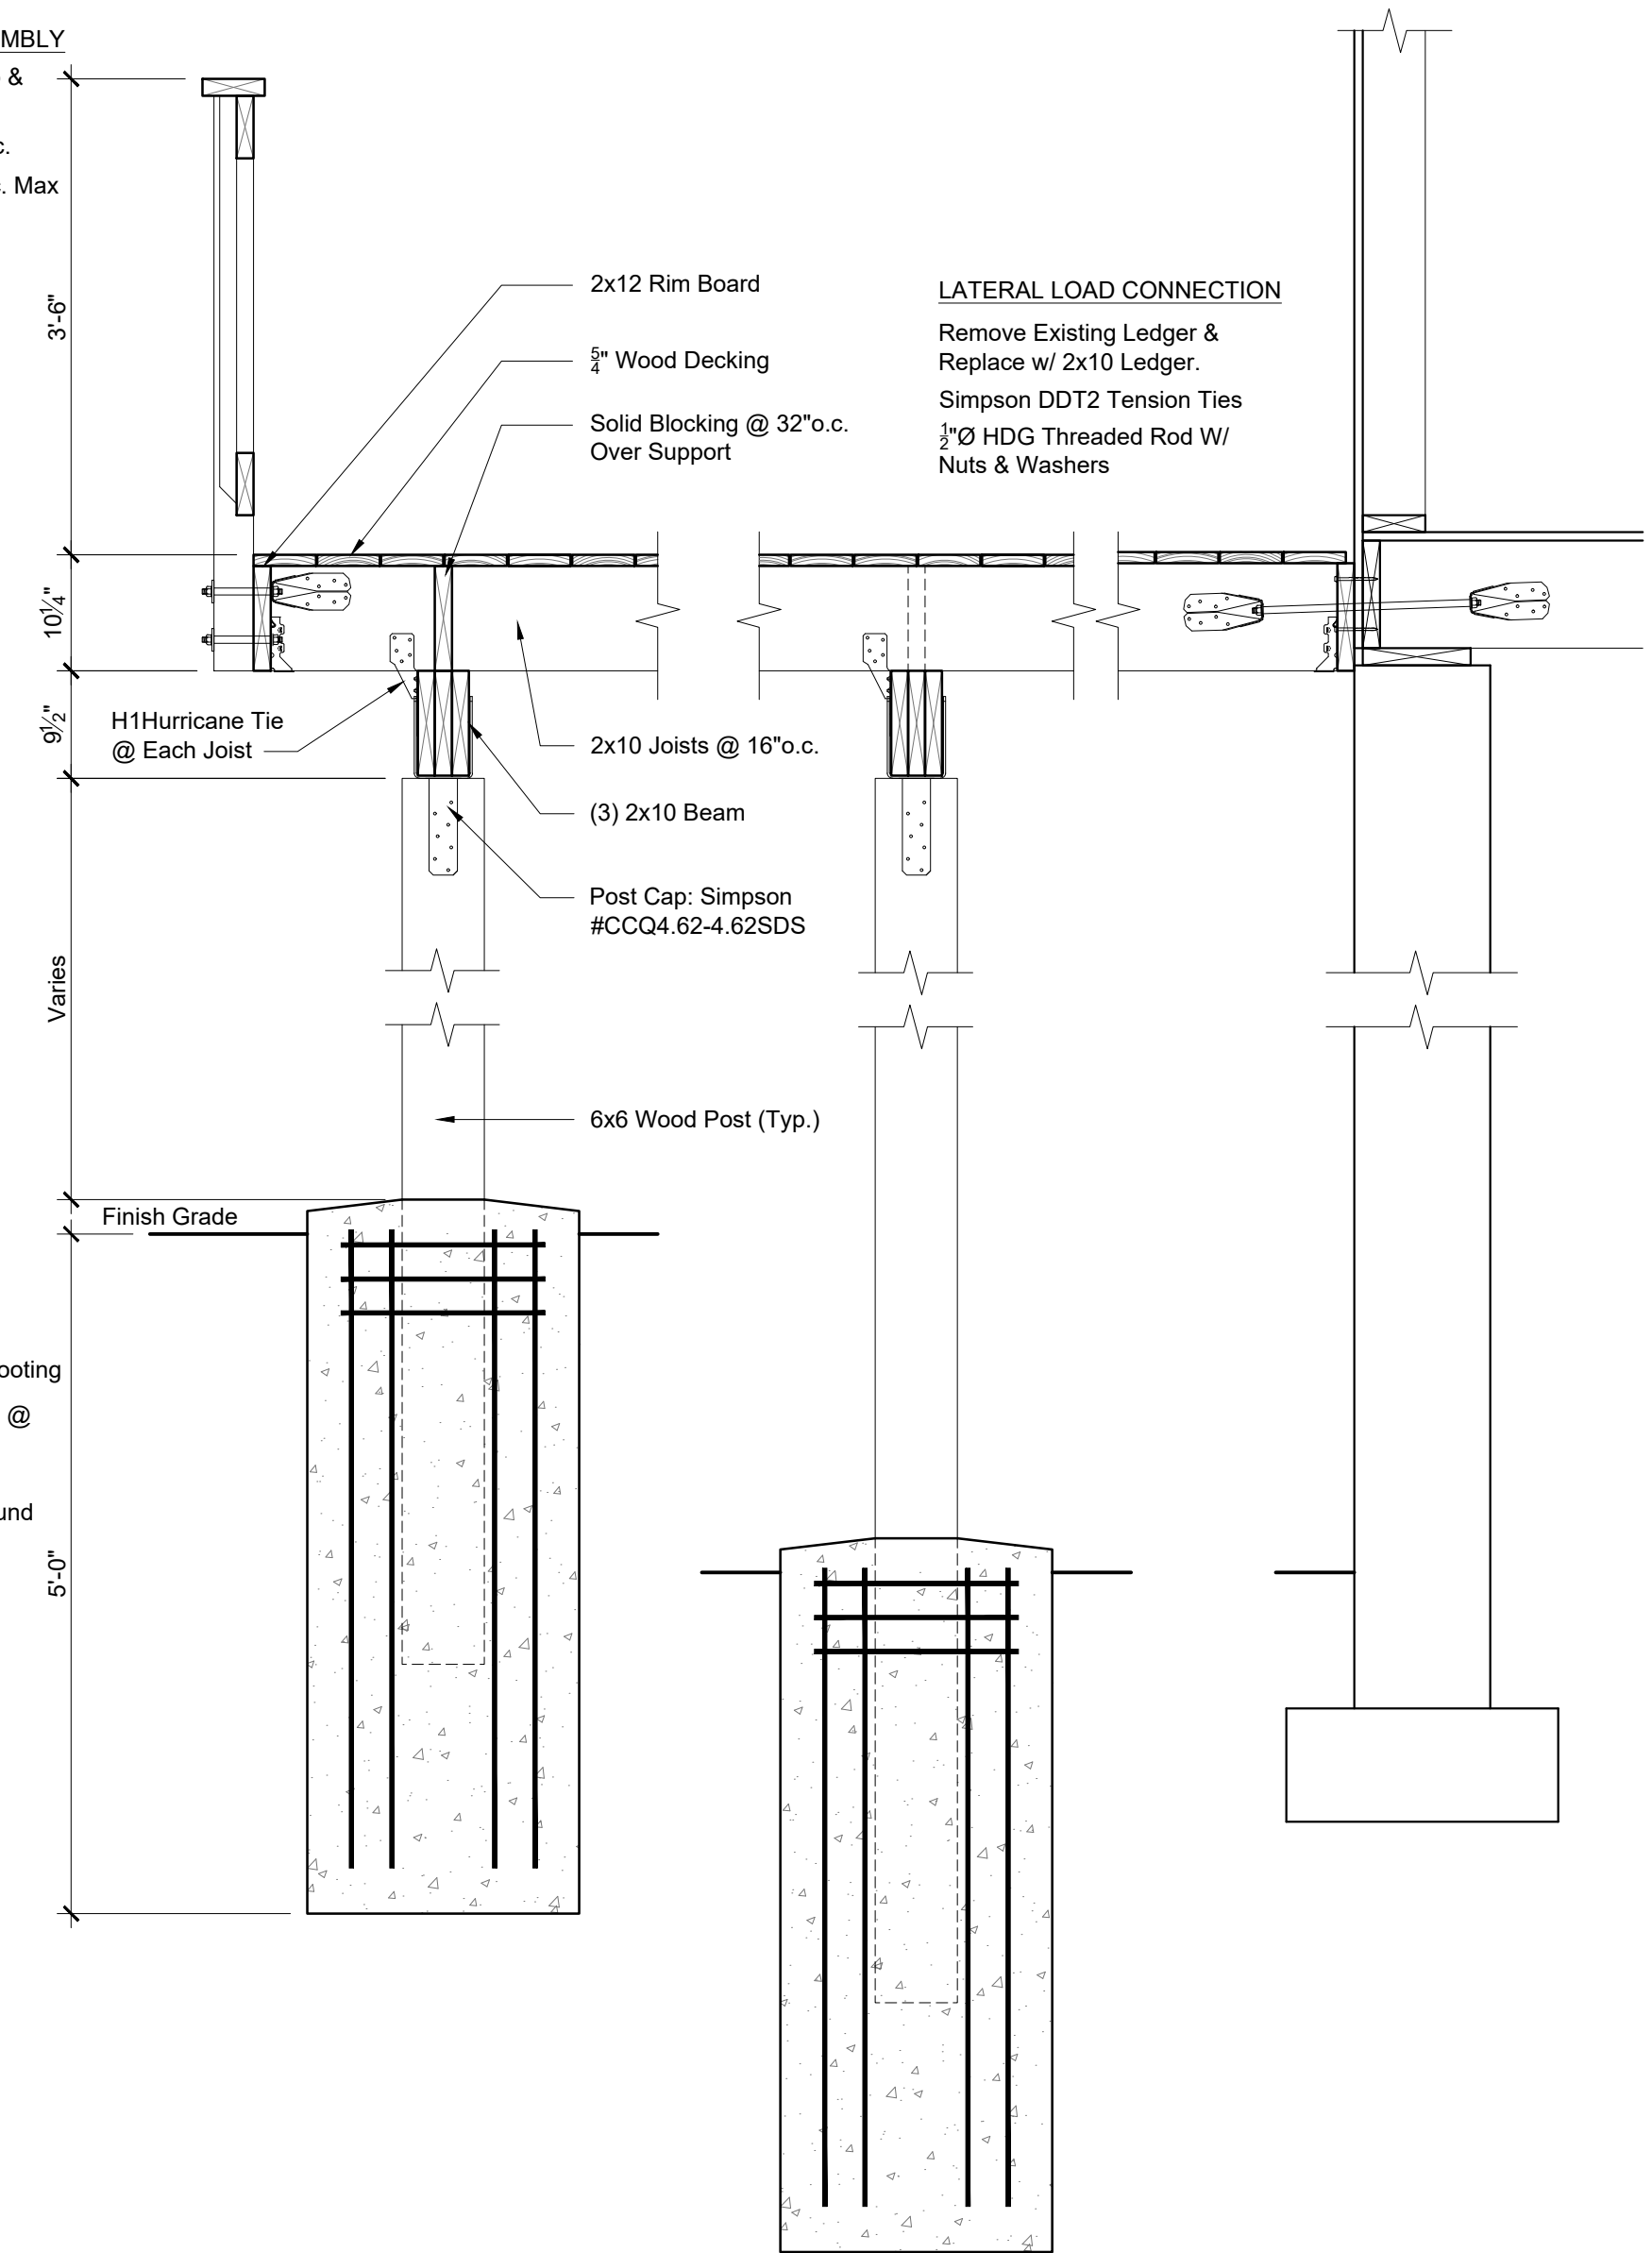

**Section Through Deck**

Scale: 3/4" = 1'-0"

4  
A1



