



Letter of Transmittal

4314 Old William Penn Hwy
Suite 101
Monroeville, PA 15146
724.325.1215o
866.295.5226f
Development Services
Due Diligence
Surveyors
Engineers
Owners

To: Pittsburgh City-County Building
414 Grant St
Pittsburgh, PA 15219

Date: 02.09.2021

Project No.: 19-1241

Project Name: Gupta – Butler St
Block & Lot #(s): 80-L-4, 80-L-3
Pittsburgh, PA 15201

Attention: Martina Battistone
Senior Environmental Planner

File Code: 26.00

Sheet No.: 1 of 1

We Are Sending: Attached Under Separate Cover via Overnight 2nd Day Regular mail the following items:

- Shop Drawings Prints Sepias Mylars Samples Change Order
- Copy of Letter Reports Specifications Cost Estimates Electronic Media
- Other:

Item	Rev. No.	Quantity	Description	Action
1	-	1	PADEP SFPM Component 4A	F,G
2	-	1	PADEP SFPM Component 4C	C
3	-	1	PADEP SFPM Component 3	C
4	-	1	Project Narrative	C
5	-	1	Letters from CTMA and ALCOSAN	C
6	-	1	Project Utility & Architectural Plans	C
7	-	1	Project USGS Vicinity Map	C
8	-	1	Sewage Flow Path Map	C
9	-	1	Project PNDI Package & Response	C

Action Codes: A. Action Indicated on Item Transmitted C. For Your Use E. For Information Only G. For Approval
 B. See Remarks Below D. As Requested F. For Review & Comment

Remarks: Enclosed is the Planning Module Component 3 and supporting documents for the specified project. Please fill out Component 4A and return to me at your earliest convenience. Feel free to call or email (m.priest@redswinggroup.com) me if you have any questions, comments, or concerns regarding the submitted materials.

Thank you and have a great day,
Makenzie

Copies: ; File

Signed: Makenzie Priest

4314 Old William Penn Hwy, Suite 101 • Monroeville, Pa 15146 • 724.325.1215p • 866.295.5226f
Development Services • Due Diligence • Engineers • Owners



INSTRUCTIONS FOR COMPLETING COMPONENT 4A MUNICIPAL PLANNING AGENCY REVIEW

Remove and recycle these instructions prior to mailing component to the approving agency.

Background

This component, Component 4, is used to obtain the comments of planning agencies and/or health departments having jurisdiction over the project area. It is used in conjunction with other planning module components appropriate to the characteristics of the project proposed.

Who Should Complete the Component?

The component should be completed by any existing municipal planning agency, county planning agency, planning agency with areawide jurisdiction, and/or health department having jurisdiction over the project site. It is divided into sections to allow for convenient use by the appropriate agencies.

The project sponsor must forward copies of this component, along with supporting components and data, to the appropriate planning agency(ies) and health department(s) (if any) having jurisdiction over the development site. These agencies are responsible for responding to the questions in their respective sections of Component 4, as well as providing whatever additional comments they may wish to provide on the project plan. After the agencies have completed their review, the component will be returned to the applicant. The agencies have 60 days in which to provide comments to the applicant. If the agencies fail to comment within this 60 day period, the applicant may proceed to the next stage of the review without the comments. The use of registered mail or certified mail (return receipt requested) by the applicant when forwarding the module package to the agencies will document a date of receipt.

After receipt of the completed Component 4 from the planning agencies, or following expiration of the 60 day period without comments, the applicant must submit the entire component package to the municipality having jurisdiction over the project area for review and action. If approved by the municipality, the proposed plan, along with the municipal action, will be forwarded to the approving agency (Department of Environmental Protection or delegated local agency). The approving agency, in turn, will either approve the proposed plan, return it as incomplete, or disapprove the plan, based upon the information provided.

Instructions for Completing Planning Agency and/or Health Department Review Component

Section A. Project Name

Enter the project name as it appears on the accompanying sewage facilities planning module component (Component 2, 2m, 3, 3s or 3m).

Section B. Review Schedule

Enter the date the package was received by the reviewing agency, and the date that the review was completed.

Section C. Agency Review

1. Answer the yes/no questions and provide any descriptive information necessary on the lines provided. Attach additional sheets, if necessary.
2. Complete the name, title, and signature block.

Section D. Additional Comments

The Agency may provide whatever additional comment(s) it deems necessary, as described in the form. Attach additional sheets, if necessary.



COMMONWEALTH OF PENNSYLVANIA
DEPARTMENT OF ENVIRONMENTAL PROTECTION
BUREAU OF CLEAN WATER

DEP Code #:

**SEWAGE FACILITIES PLANNING MODULE
COMPONENT 4A - MUNICIPAL PLANNING AGENCY REVIEW**

Note to Project Sponsor: To expedite the review of your proposal, one copy of your completed planning module package and one copy of this *Planning Agency Review Component* should be sent to the local municipal planning agency for their comments.

SECTION A. PROJECT NAME (See Section A of instructions)

Project Name
Gupta - Butler St

SECTION B. REVIEW SCHEDULE (See Section B of instructions)

1. Date plan received by municipal planning agency _____
2. Date review completed by agency _____

SECTION C. AGENCY REVIEW (See Section C of instructions)

- | Yes | No | |
|-------------------------------------|-------------------------------------|---|
| <input type="checkbox"/> | <input checked="" type="checkbox"/> | 1. Is there a municipal comprehensive plan adopted under the Municipalities Planning Code (53 P.S. 10101, <i>et seq.</i>)? |
| <input type="checkbox"/> | N/A <input type="checkbox"/> | 2. Is this proposal consistent with the comprehensive plan for land use?
If no, describe the inconsistencies _____ |
| <input checked="" type="checkbox"/> | <input type="checkbox"/> | 3. Is this proposal consistent with the use, development, and protection of water resources?
If no, describe the inconsistencies _____ |
| <input checked="" type="checkbox"/> | <input type="checkbox"/> | 4. Is this proposal consistent with municipal land use planning relative to Prime Agricultural Land Preservation? |
| <input type="checkbox"/> | <input checked="" type="checkbox"/> | 5. Does this project propose encroachments, obstructions, or dams that will affect wetlands?
If yes, describe impacts _____ |
| <input type="checkbox"/> | <input checked="" type="checkbox"/> | 6. Will any known historical or archaeological resources be impacted by this project?
If yes, describe impacts _____ |
| <input type="checkbox"/> | <input checked="" type="checkbox"/> | 7. Will any known endangered or threatened species of plant or animal be impacted by this project?
If yes, describe impacts _____ |
| <input checked="" type="checkbox"/> | <input type="checkbox"/> | 8. Is there a municipal zoning ordinance? |
| <input checked="" type="checkbox"/> | <input type="checkbox"/> | 9. Is this proposal consistent with the ordinance?
If no, describe the inconsistencies _____ |
| <input type="checkbox"/> | <input checked="" type="checkbox"/> | 10. Does the proposal require a change or variance to an existing comprehensive plan or zoning ordinance? |
| <input checked="" type="checkbox"/> | <input type="checkbox"/> | 11. Have all applicable zoning approvals been obtained? |
| <input checked="" type="checkbox"/> | <input type="checkbox"/> | 12. Is there a municipal subdivision and land development ordinance? |

SECTION C. AGENCY REVIEW (continued)

Yes	No	
<input checked="" type="checkbox"/>	<input type="checkbox"/>	13. Is this proposal consistent with the ordinance? If no, describe the inconsistencies _____
<input checked="" type="checkbox"/>	<input type="checkbox"/>	14. Is this plan consistent with the municipal Official Sewage Facilities Plan? If no, describe the inconsistencies _____
<input type="checkbox"/>	<input checked="" type="checkbox"/>	15. Are there any wastewater disposal needs in the area adjacent to this proposal that should be considered by the municipality? If yes, describe _____
<input type="checkbox"/>	<input checked="" type="checkbox"/>	16. Has a waiver of the sewage facilities planning requirements been requested for the residual tract of this subdivision?
<input type="checkbox"/>	<input type="checkbox"/>	If yes, is the proposed waiver consistent with applicable ordinances? If no, describe the inconsistencies _____
17. Name, title and signature of planning agency staff member completing this section: Name: _____ Title: _____ Signature: _____ Date: _____ Name of Municipal Planning Agency: _____ Address _____ Telephone Number: _____		

SECTION D. ADDITIONAL COMMENTS (See Section D of instructions)

This component does not limit municipal planning agencies from making additional comments concerning the relevancy of the proposed plan to other plans or ordinances. If additional comments are needed, attach additional sheets.

The planning agency must complete this component within 60 days.

This component and any additional comments are to be returned to the applicant.



INSTRUCTIONS FOR COMPLETING COMPONENT 4C COUNTY OR JOINT HEALTH DEPARTMENT REVIEW

Remove and recycle these instructions prior to mailing component to the approving agency.

Background

This component, Component 4, is used to obtain the comments of planning agencies and/or health departments having jurisdiction over the project area. It is used in conjunction with other planning module components appropriate to the characteristics of the project proposed.

Who Should Complete the Component?

The component should be completed by any existing municipal planning agency, county planning agency, planning agency with areawide jurisdiction, and/or health department having jurisdiction over the project site. It is divided into sections to allow for convenient use by the appropriate agencies.

The project sponsor must forward copies of this component, along with supporting components and data, to the appropriate planning agency(ies) and health department(s) (if any) having jurisdiction over the development site. These agencies are responsible for responding to the questions in their respective sections of Component 4, as well as providing whatever additional comments they may wish to provide on the project plan. After the agencies have completed their review, the component will be returned to the applicant. The agencies have 60 days in which to provide comments to the applicant. If the agencies fail to comment within this 60 day period, the applicant may proceed to the next stage of the review without the comments. The use of registered mail or certified mail (return receipt requested) by the applicant when forwarding the module package to the agencies will document a date of receipt.

After receipt of the completed Component 4 from the planning agencies, or following expiration of the 60 day period without comments, the applicant must submit the entire component package to the municipality having jurisdiction over the project area for review and action. If approved by the municipality, the proposed plan, along with the municipal action, will be forwarded to the approving agency (Department of Environmental Protection or delegated local agency). The approving agency, in turn, will either approve the proposed plan, return it as incomplete, or disapprove the plan, based upon the information provided.

Instructions for Completing Planning Agency and/or Health Department Review Component

Section A. Project Name

Enter the project name as it appears on the accompanying sewage facilities planning module component (Component 2, 2m, 3, 3s or 3m).

Section B. Review Schedule

Enter the date the package was received by the reviewing agency, and the date that the review was completed.

Section C. Agency Review

1. Answer the yes/no questions and provide any descriptive information necessary on the lines provided. Attach additional sheets, if necessary.
 2. Complete the name, title, and signature block.
-

Section D. Additional Comments

The Agency may provide whatever additional comment(s) it deems necessary, as described in the form. Attach additional sheets, if necessary.



SEWAGE FACILITIES PLANNING MODULE

COMPONENT 4C - COUNTY OR JOINT HEALTH DEPARTMENT REVIEW

Note to Project Sponsor: To expedite the review of your proposal, one copy of your completed planning module package and one copy of this *Planning Agency Review Component* should be sent to the county or joint county health department for their comments.

SECTION A. PROJECT NAME (See Section A of instructions)

Project Name

Gupta-Butler Street

SECTION B. REVIEW SCHEDULE (See Section B of instructions)

1. Date plan received by county or joint county health department February 4, 2021Agency name Allegheny County Health Department (ACHD)2. Date review completed by agency February 8, 2021

SECTION C. AGENCY REVIEW (See Section C of instructions)

Yes No

 1. Is the proposed plan consistent with the municipality's Official Sewage Facilities Plan?

If no, what are the inconsistencies? _____

 2. Are there any wastewater disposal needs in the area adjacent to this proposal that should be considered by the municipality?

If yes, describe _____

 3. Is there any known groundwater degradation in the area of this proposal?

If yes, describe _____

 4. The county or joint county health department recommendation concerning this proposed plan is as follows: ACHD recommends approval. See attached letter.

5. Name, title and signature of person completing this section:

Name: Freddie FieldsTitle: Environmental Health Engineer IIISignature: *Freddie Fields*Date: February 8, 2021Name of County Health Department: ACHDAddress: 3901 Penn Avenue, Building #5, Pittsburgh, PA 15224-1318Telephone Number: 412-578-8046

SECTION D. ADDITIONAL COMMENTS (See Section D of instructions)

This component does not limit county planning agencies from making additional comments concerning the relevancy of the proposed plan to other plans or ordinances. If additional comments are needed, attach additional sheets.

The county planning agency must complete this component within 60 days.

This component and any additional comments are to be returned to the applicant.

Code No.



COMMONWEALTH OF PENNSYLVANIA
DEPARTMENT OF ENVIRONMENTAL PROTECTION
BUREAU OF POINT AND NON-POINT SOURCE MANAGEMENT

SEWAGE FACILITIES PLANNING MODULE

Component 3. Sewage Collection and Treatment Facilities

(Return completed module package to appropriate municipality)

DEP USE ONLY				
DEP CODE #	CLIENT ID #	SITE ID #	APS ID #	AUTH ID #

This planning module component is used to fulfill the planning requirements of Act 537 for the following types of projects: (1) a subdivision to be served by sewage collection, conveyance or treatment facilities, (2) a tap-in to an existing collection system with flows on a lot of 2 EDU's or more, or (3) the construction of, or modification to, wastewater collection, conveyance or treatment facilities that will require DEP to issue or modify a Clean Streams Law permit. Planning for any project that will require DEP to issue or modify a permit cannot be processed by a delegated agency. Delegated agencies must send their projects to DEP for final planning approval.

This component, along with any other documents specified in the cover letter, must be completed and submitted to the municipality with jurisdiction over the project site for review and approval. All required documentation must be attached for the Sewage Facilities Planning Module to be complete. Refer to the instructions for help in completing this component.

REVIEW FEES: Amendments to the Sewage Facilities Act established fees to be paid by the developer for review of planning modules for land development. These fees may vary depending on the approving agency for the project (DEP or delegated local agency). Please see section R and the instructions for more information on these fees.

NOTE: All projects must complete Sections A through I, and Sections O through R. Complete Sections J, K, L, M and/or N if applicable or marked .

A. PROJECT INFORMATION (See Section A of instructions)

- Project Name Gupta - Butler St
- Brief Project Description Project will consist of a mixed commercial and residential building with 2 apartments above the commercial space built on a currently vacant lot.

B. CLIENT (MUNICIPALITY) INFORMATION (See Section B of instructions)

Municipality Name	County	City	Boro	Twp
Pittsburgh	Allegheny	<input checked="" type="checkbox"/>	<input type="checkbox"/>	<input type="checkbox"/>
Municipality Contact Individual - Last Name	First Name	MI	Suffix	Title
Battistone	Martina			Senior Planner
Additional Individual Last Name	First Name	MI	Suffix	Title

Municipality Mailing Address Line 1	Mailing Address Line 2		
200 Ross Street, 4 th Floor			
Address Last Line -- City	State	ZIP+4	
Pittsburgh	PA	15219	
Area Code + Phone + Ext.	FAX (optional)	Email (optional)	
412-255-2516		martina.battistone@pittsburghpa.gov	

C. SITE INFORMATION (See Section C of instructions)

Site (Land Development or Project) Name

Gupta - Butler St

Site Location Line 1

4837 Butler St

Site Location Line 2

Site Location Last Line -- City

Pittsburgh

State

PA

ZIP+4

15201

Latitude

40°28'37.10"

Longitude

79°57'26.20"

Detailed Written Directions to Site From Waterfront Drive: Cross 40th Street Bridge. Turn Left on Penn Avenue. Slight Left onto Butler Street in 0.3 Miles. Continue on Butler St for 1.1 miles. Site is on the left.

Description of Site Vacant lot next to 4139 Butler St

Site Contact (Developer/Owner)

Last Name

Gupta

First Name

Arun

MI

Suffix

Phone

412-793-3511

Ext.

105

Site Contact Title

Site Contact Firm (if none, leave blank)

Gupta Properties, LLC

FAX

Email

arun@guptapermold.com

Mailing Address Line 1

234 Lott Road

Mailing Address Line 2

Mailing Address Last Line -- City

Pittsburgh

State

PA

ZIP+4

15235

D. PROJECT CONSULTANT INFORMATION (See Section D of instructions)

Last Name

Turka

First Name

Louis

MI

A

Suffix

Title

Civil Engineer 2

Consulting Firm Name

Red Swing Group

Mailing Address Line 1

3824 Northern Pike, Suite 800

Mailing Address Line 2

Address Last Line -- City

Monroeville

State

PA

ZIP+4

15146

Country

US

Email

l.turka@redswinggroup.com

Area Code + Phone

724-325-1215

Ext.

205

Area Code + FAX

866-295-5226

E. AVAILABILITY OF DRINKING WATER SUPPLY

The project will be provided with drinking water from the following source: (Check appropriate box)

- Individual wells or cisterns.
- A proposed public water supply.
- An existing public water supply.

If existing public water supply is to be used, provide the name of the water company and attach documentation from the water company stating that it will serve the project.

Name of water company: PWSA

F. PROJECT NARRATIVE (See Section F of instructions)

- A narrative has been prepared as described in Section F of the instructions and is attached.

The applicant may choose to include additional information beyond that required by Section F of the instructions.

G. PROPOSED WASTEWATER DISPOSAL FACILITIES (See Section G of instructions)

Check all boxes that apply, and provide information on collection, conveyance and treatment facilities and EDU's served. This information will be used to determine consistency with Chapter 93 (relating to wastewater treatment requirements).

1. COLLECTION SYSTEM

a. Check appropriate box concerning collection system

- New collection system Pump Station Force Main
 Grinder pump(s) Extension to existing collection system Expansion of existing facility

Clean Streams Law Permit Number _____

b. Answer questions below on collection system

Number of EDU's and proposed connections to be served by collection system. EDU's 3

Connections 1

Name of:

existing collection or conveyance system Blackberry Way - 15" VCP

owner PWSA

existing interceptor ALCOSAN Allegheny River Interceptor

owner Allegheny County Sanitary Authority (ALCOSAN)

2. WASTEWATER TREATMENT FACILITY

Check all boxes that apply, and provide information on collection, conveyance and treatment facilities and EDU's served. This information will be used to determine consistency with Chapter(s) 91 (relating to general provisions), 92 (relating to national Pollution Discharge Elimination System permitting, monitoring and compliance) and 93 (relating to water quality standards).

a. Check appropriate box and provide requested information concerning the treatment facility

- New facility Existing facility Upgrade of existing facility Expansion of existing facility

Name of existing facility ALCOSAN Woods Run WWTP

NPDES Permit Number for existing facility PA 0025984

Clean Streams Law Permit Number _____

Location of discharge point for a new facility. Latitude 40°28'34" N Longitude 80°02'44" W

b. The following certification statement must be completed and signed by the wastewater treatment facility permittee or their representative.

As an authorized representative of the permittee, I confirm that the ALCOSAN Woods Run (Name from above) sewage treatment facilities can accept sewage flows from this project without adversely affecting the facility's ability to achieve all applicable technology and water quality based effluent limits (see Section I) and conditions contained in the NPDES permit identified above.

Name of Permittee Agency, Authority, Municipality ALCOSAN

Name of Responsible Agent Shawn P. McWilliams, EIT

Agent Signature _____ Date _____

(Also see Section I. 4.)

G. PROPOSED WASTEWATER DISPOSAL FACILITIES (Continued)

3. PLOT PLAN

The following information is to be submitted on a plot plan of the proposed subdivision.

- a. Existing and proposed buildings.
- b. Lot lines and lot sizes.
- c. Adjacent lots.
- d. Remainder of tract.
- e. Existing and proposed sewerage facilities. Plot location of discharge point, land application field, spray field, COLDS, or LVCOLDS if a new facility is proposed.
- f. Show tap-in or extension to the point of connection to existing collection system (if applicable).
- g. Existing and proposed water supplies and surface water (wells, springs, ponds, streams, etc.)
- h. Existing and proposed rights-of-way.
- i. Existing and proposed buildings, streets, roadways, access roads, etc.
- j. Any designated recreational or open space area.
- k. Wetlands - from National Wetland Inventory Mapping and USGS Hydric Soils Mapping.
- l. Flood plains or Flood prone areas, floodways, (Federal Flood Insurance Mapping)
- m. Prime Agricultural Land.
- n. Any other facilities (pipelines, power lines, etc.)
- o. Orientation to north.
- p. Locations of all site testing activities (soil profile test pits, slope measurements, permeability test sites, background sampling, etc. (if applicable).
- q. Soils types and boundaries when a land based system is proposed.
- r. Topographic lines with elevations when a land based system is proposed

4. WETLAND PROTECTION

YES NO

- a. Are there wetlands in the project area? If yes, ensure these areas appear on the plot plan as shown in the mapping or through on-site delineation.
- b. Are there any construction activities (encroachments, or obstructions) proposed in, along, or through the wetlands? If yes, Identify any proposed encroachments on wetlands and identify whether a General Permit or a full encroachment permit will be required. If a full permit is required, address time and cost impacts on the project. Note that wetland encroachments should be avoided where feasible. Also note that a feasible alternative **MUST BE SELECTED** to an identified encroachment on an exceptional value wetland as defined in Chapter 105. Identify any project impacts on streams classified as HQ or EV and address impacts of the permitting requirements of said encroachments on the project.

5. PRIME AGRICULTURAL LAND PROTECTION

YES NO

- Will the project involve the disturbance of prime agricultural lands?
If yes, coordinate with local officials to resolve any conflicts with the local prime agricultural land protection program. The project must be consistent with such municipal programs before the sewage facilities planning module package may be submitted to DEP.
If no, prime agricultural land protection is not a factor to this project.
- Have prime agricultural land protection issues been settled?

6. HISTORIC PRESERVATION ACT

YES NO

- Sufficient documentation is attached to confirm that this project is consistent with DEP Technical Guidance 012-0700-001 *Implementation of the PA State History Code* (available online at the DEP website at www.dep.state.pa.us, select "subject" then select "technical guidance"). As a minimum this includes copies of the completed Cultural Resources Notice

(CRN), a return receipt for its submission to the PHMC and the PHMC review letter.

7. PROTECTION OF RARE, ENDANGERED OR THREATENED SPECIES

Check one:

- The "Pennsylvania Natural Diversity Inventory (PNDI) Project Environmental Review Receipt" resulting from my search of the PNDI database and all supporting documentation from jurisdictional agencies (when necessary) is/are attached.
- A completed "Pennsylvania Natural Diversity Inventory (PNDI) Project Planning & Environmental Review Form," (PNDI Form) available at www.naturalheritage.state.pa.us, and all required supporting documentation is attached. I request DEP staff to complete the required PNDI search for my project. I realize that my planning module will be considered incomplete upon submission to the Department and that the DEP review will not begin, and that processing of my planning module will be delayed, until a "PNDI Project Environmental Review Receipt" and all supporting documentation from jurisdictional agencies (when necessary) is/are received by DEP.

Applicant or Consultant Initials _____.

H. ALTERNATIVE SEWAGE FACILITIES ANALYSIS (See Section H of instructions)

- An alternative sewage facilities analysis has been prepared as described in Section H of the attached instructions and is attached to this component.
The applicant may choose to include additional information beyond that required by Section H of the attached instructions.

I. COMPLIANCE WITH WATER QUALITY STANDARDS AND EFFLUENT LIMITATIONS (See Section I of instructions) (Check and complete all that apply.)

1. Waters designated for Special Protection

- The proposed project will result in a new or increased discharge into special protection waters as identified in Title 25, Pennsylvania Code, Chapter 93. The Social or Economic Justification (SEJ) required by Section 93.4c. is attached.

2. Pennsylvania Waters Designated As Impaired

- The proposed project will result in a new or increased discharge of a pollutant into waters that DEP has identified as being impaired by that pollutant. A pre-planning meeting was held with the appropriate DEP regional office staff to discuss water quality based discharge limitations.

3. Interstate and International Waters

- The proposed project will result in a new or increased discharge into interstate or international waters. A pre-planning meeting was held with the appropriate DEP regional office staff to discuss effluent limitations necessary to meet the requirements of the interstate or international compact.

4. Tributaries To The Chesapeake Bay

- The proposed project result in a new or increased discharge of sewage into a tributary to the Chesapeake Bay. This proposal for a new sewage treatment facility or new flows to an existing facility includes total nitrogen and total phosphorus in the following amounts: _____ pounds of TN per year, and _____ pounds of TP per year. Based on the process design and effluent limits, the total nitrogen treatment capacity of the wastewater treatment facility is _____ pounds per year and the total phosphorus capacity is _____ pounds per year as determined by the wastewater treatment facility permittee. The permittee has determined that the additional TN and TP to be contributed by this project (as modified by credits and/or offsets to be provided) will not cause the discharge to exceed the annual total mass limits for these parameters. Documentation of compliance with nutrient allocations is attached.

Name of Permittee Agency, Authority, Municipality _____

Initials of Responsible Agent (See Section G 2.b) _____

See *Special Instructions* (Form 3800-FM-BPNPSM0353-1) for additional information on Chesapeake Bay watershed requirements.

J. CHAPTER 94 CONSISTENCY DETERMINATION (See Section J of instructions)

Projects that propose the use of existing municipal collection, conveyance or wastewater treatment facilities, or the construction of collection and conveyance facilities to be served by existing municipal wastewater treatment facilities must be consistent with the requirements of Title 25, Chapter 94 (relating to Municipal Wasteload Management). If not previously included in Section F, include a general map showing the path of the sewage to the treatment facility. If more than one municipality or authority will be affected by the project, please obtain the information required in this section for each. Additional sheets may be attached for this purpose.

1. Project Flows 1200 gpd
2. Total Sewage Flows to Facilities (pathway from point of origin through treatment plant)

When providing "treatment facilities" sewage flows, use Annual Average Daily Flow for "average" and Maximum Monthly Average Daily Flow for "peak" in all cases. For "peak flows" in "collection" and "conveyance" facilities, indicate whether these flows are "peak hourly flow" or "peak instantaneous flow" and how this figure was derived (i.e., metered, measured, estimated, etc.).

- a. Enter average and peak sewage flows for each proposed or existing facility as designed or permitted.
- b. Enter the average and peak sewage flows for the most restrictive sections of the existing sewage facilities.
- c. Enter the average and peak sewage flows, projected for 5 years (2 years for pump stations) through the most restrictive sections of the existing sewage facilities. Include existing, proposed (this project) and future project (other approved projects) flows.

To complete the table, refer to the instructions, Section J.

	a. Design and/or Permitted Capacity (gpd)		b. Present Flows (gpd)		c. Projected Flows in 5 years (gpd) (2 years for P.S.)	
	Average	Peak	Average	Peak	Average	Peak
Collection	732,992	2,565,472	910	8,792	2,998	10,492
Conveyance						
Treatment						

3. Collection and Conveyance Facilities

The questions below are to be answered by the sewer authority, municipality, or agency responsible for completing the Chapter 94 report for the collection and conveyance facilities. These questions should be answered in coordination with the latest Chapter 94 annual report and the above table. The individual(s) signing below must be legally authorized to make representation for the organization.

YES NO

- a. This project proposes sewer extensions or tap-ins. Will these actions create a hydraulic overload within five years on any existing collection or conveyance facilities that are part of the system?

If yes, this sewage facilities planning module will not be accepted for review by the municipality, delegated local agency and/or DEP until all inconsistencies with Chapter 94 are resolved or unless there is an approved Corrective Action Plan (CAP) granting an allocation for this project. A letter granting allocations to this project under the CAP must be attached to the module package.

If no, a representative of the sewer authority, municipality, or agency responsible for completing the Chapter 94 report for the collection and conveyance facilities must sign below to indicate that the collection and conveyance facilities have adequate capacity and are able to provide service to the proposed development in accordance with both §71.53(d)(3) and Chapter 94 requirements and that this proposal will not affect that status.

b. Collection System

Name of Agency, Authority, Municipality PWSA

Name of Responsible Agent Barry King, PE, PMP

Agent Signature  Date 12/22/2020

J. CHAPTER 94 CONSISTENCY DETERMINATION (See Section J of instructions)

Projects that propose the use of existing municipal collection, conveyance or wastewater treatment facilities, or the construction of collection and conveyance facilities to be served by existing municipal wastewater treatment facilities must be consistent with the requirements of Title 25, Chapter 94 (relating to Municipal Wasteload Management). If not previously included in Section F, include a general map showing the path of the sewage to the treatment facility. If more than one municipality or authority will be affected by the project, please obtain the information required in this section for each. Additional sheets may be attached for this purpose.

1. Project Flows 1,200 gpd
2. Total Sewage Flows to Facilities (pathway from point of origin through treatment plant)

When providing "treatment facilities" sewage flows, use Annual Average Daily Flow for "average" and Maximum Monthly Average Daily Flow for "peak" in all cases. For "peak flows" in "collection" and "conveyance" facilities, indicate whether these flows are "peak hourly flow" or "peak instantaneous flow" and how this figure was derived (i.e., metered, measured, estimated, etc.).

- a. Enter average and peak sewage flows for each proposed or existing facility as designed or permitted.
- b. Enter the average and peak sewage flows for the most restrictive sections of the existing sewage facilities.
- c. Enter the average and peak sewage flows, projected for 5 years (2 years for pump stations) through the most restrictive sections of the existing sewage facilities. Include existing, proposed (this project) and future project (other approved projects) flows.

To complete the table, refer to the instructions, Section J.

	a. Design and/or Permitted Capacity (gpd)		b. Present Flows (gpd)		c. Projected Flows in 5 years (gpd) (2 years for P.S.)	
	Average	Peak	Average	Peak	Average	Peak
Collection						
Conveyance	---	5.55 MGD	1.93 MGD	2.05 MGD	1.95 MGD	2.07 MGD
Treatment	209.3 MGD	250.0 MGD	209.3 MGD	250.0 MGD	219.7 MGD	295.0 MGD

3. Collection and Conveyance Facilities

The questions below are to be answered by the sewer authority, municipality, or agency responsible for completing the Chapter 94 report for the collection and conveyance facilities. These questions should be answered in coordination with the latest Chapter 94 annual report and the above table. The individual(s) signing below must be legally authorized to make representation for the organization.

YES NO

- a. YES NO This project proposes sewer extensions or tap-ins. Will these actions create a hydraulic overload within five years on any existing collection or conveyance facilities that are part of the system?

If yes, this sewage facilities planning module will not be accepted for review by the municipality, delegated local agency and/or DEP until all inconsistencies with Chapter 94 are resolved or unless there is an approved Corrective Action Plan (CAP) granting an allocation for this project. A letter granting allocations to this project under the CAP must be attached to the module package.

If no, a representative of the sewer authority, municipality, or agency responsible for completing the Chapter 94 report for the collection and conveyance facilities must sign below to indicate that the collection and conveyance facilities have adequate capacity and are able to provide service to the proposed development in accordance with both §71.53(d)(3) and Chapter 94 requirements and that this proposal will not affect that status.

b. Collection System

Name of Agency, Authority, Municipality _____

Name of Responsible Agent _____

Agent Signature _____ Date _____

J. CHAPTER 94 CONSISTENCY DETERMINATION (See Section J of instructions)

c. Conveyance System
Name of Agency, Authority, Municipality ALCOSAN
Name of Responsible Agent Shawn P. McWilliams, EIT
Agent Signature _____
Date _____

4. Treatment Facility

The questions below are to be answered by a representative of the facility permittee in coordination with the information in the table and the latest Chapter 94 report. The individual signing below must be legally authorized to make representation for the organization.

YES NO ***ALCOSAN IS UNDER A CONSENT DECREE TO ADDRESS WET WEATHER OVERFLOWS.**

a. YES NO This project proposes the use of an existing wastewater treatment plant for the disposal of sewage. Will this action create a hydraulic or organic overload within 5 years at that facility?

If yes, this planning module for sewage facilities will not be reviewed by the municipality, delegated local agency and/or DEP until this inconsistency with Chapter 94 is resolved or unless there is an approved CAP granting an allocation for this project. A letter granting allocations to this project under the CAP must be attached to the planning module.

If no, the treatment facility permittee must sign below to indicate that this facility has adequate treatment capacity and is able to provide wastewater treatment services for the proposed development in accordance with both §71.53(d)(3) and Chapter 94 requirements and that this proposal will not impact that status.

b. Name of Agency, Authority, Municipality ALCOSAN
Name of Responsible Agent Shawn P. McWilliams, EIT
Agent Signature _____
Date _____

K. TREATMENT AND DISPOSAL OPTIONS (See Section K of instructions)

This section is for land development projects that propose construction of wastewater treatment facilities. Please note that, since these projects require permits issued by DEP, these projects may **NOT** receive final planning approval from a delegated local agency. Delegated local agencies must send these projects to DEP for final planning approval.

Check the appropriate box indicating the selected treatment and disposal option.

- 1. Spray irrigation (other than individual residential spray systems (IRSIS)) or other land application is proposed, and the information requested in Section K.1. of the planning module instructions are attached.
- 2. Recycle and reuse is proposed and the information requested in Section K-2 of the planning module instructions is attached.
- 3. A discharge to a dry stream channel is proposed, and the information requested in Section K.3. of the planning module instructions are attached.
- 4. A discharge to a perennial surface water body is proposed, and the information requested in Section K.4. of the planning module instructions are attached.

L. PERMEABILITY TESTING (See Section L of instructions)

The information required in Section L of the instructions is attached.

M. PRELIMINARY HYDROGEOLOGIC STUDY (See Section M of instructions)

The information required in Section M of the instructions is attached.

N. DETAILED HYDROGEOLOGIC STUDY (See Section N of instructions)

The detailed hydrogeologic information required in Section N. of the instructions is attached.

O. SEWAGE MANAGEMENT (See Section O of instructions)

(1-3 for completion by the developer(project sponser), 4-5 for completion by the non-municipal facility agent and 6 for completion by the municipality)

Yes No

1. Is connection to, or construction of, a DEP permitted, non-municipal sewage facility or a local agency permitted, community onlot sewage facility proposed.

If Yes, respond to the following questions, attach the supporting analysis, and an evaluation of the options available to assure long-term proper operation and maintenance of the proposed non-municipal facilities. If No, skip the remainder of Section O.

2. Project Flows _____ gpd

Yes No

3. Is the use of nutrient credits or offsets a part of this project?

If yes, attach a letter of intent to purchase the necessary credits and describe the assurance that these credits and offsets will be available for the remaining design life of the non-municipal sewage facility;

(For completion by non-municipal facility agent)

4. Collection and Conveyance Facilities

The questions below are to be answered by the organization/individual responsible for the non-municipal collection and conveyance facilities. The individual(s) signing below must be legally authorized to make representation for the organization.

Yes No

- a. If this project proposes sewer extensions or tap-ins, will these actions create a hydraulic overload on any existing collection or conveyance facilities that are part of the system?

If yes, this sewage facilities planning module will not be accepted for review by the municipality, delegated local agency and/or DEP until this issue is resolved.

If no, a representative of the organization responsible for the collection and conveyance facilities must sign below to indicate that the collection and conveyance facilities have adequate capacity and are able to provide service to the proposed development in accordance with Chapter 71 §71.53(d)(3) and that this proposal will not affect that status.

- b. Collection System

Name of Responsible Organization _____

Name of Responsible Agent _____

Agent Signature _____

Date _____

- c. Conveyance System

Name of Responsible Organization _____

Name of Responsible Agent _____

Agent Signature _____

Date _____

5. Treatment Facility

The questions below are to be answered by a representative of the facility permittee. The individual signing below must be legally authorized to make representation for the organization.

Yes No

- a. If this project proposes the use of an existing non-municipal wastewater treatment plant for the disposal of sewage, will this action create a hydraulic or organic overload at that facility?

If yes, this planning module for sewage facilities will not be reviewed by the municipality, delegated local agency and/or DEP until this issue is resolved.

If no, the treatment facility permittee must sign below to indicate that this facility has adequate treatment capacity and is able to provide wastewater treatment services for the proposed development in accordance with §71.53(d)(3) and that this proposal will not impact that status.

- b. Name of Facility _____
Name of Responsible Agent _____
Agent Signature _____
Date _____

(For completion by the municipality)

6. The **SELECTED OPTION** necessary to assure long-term proper operation and maintenance of the proposed non-municipal facilities is clearly identified with documentation attached in the planning module package.

P. PUBLIC NOTIFICATION REQUIREMENT (See Section P of instructions)

This section must be completed to determine if the applicant will be required to publish facts about the project in a newspaper of general circulation to provide a chance for the general public to comment on proposed new land development projects. This notice may be provided by the applicant or the applicant's agent, the municipality or the local agency by publication in a newspaper of general circulation within the municipality affected. Where an applicant or an applicant's agent provides the required notice for publication, the applicant or applicant's agent shall notify the municipality or local agency and the municipality and local agency will be relieved of the obligation to publish. The required content of the publication notice is found in Section P of the instructions.

To complete this section, each of the following questions must be answered with a "yes" or "no". Newspaper publication is required if any of the following are answered "yes".

Yes No

1. Does the project propose the construction of a sewage treatment facility ?
2. Will the project change the flow at an existing sewage treatment facility by more than 50,000 gallons per day?
3. Will the project result in a public expenditure for the sewage facilities portion of the project in excess of \$100,000?
4. Will the project lead to a major modification of the existing municipal administrative organizations within the municipal government?
5. Will the project require the establishment of *new* municipal administrative organizations within the municipal government?
6. Will the project result in a subdivision of 50 lots or more? (onlot sewage disposal only)
7. Does the project involve a major change in established growth projections?
8. Does the project involve a different land use pattern than that established in the municipality's Official Sewage Plan?

P. PUBLIC NOTIFICATION REQUIREMENT cont'd. (See Section P of instructions)

- 9. Does the project involve the use of large volume onlot sewage disposal systems (Flow > 10,000 gpd)?
- 10. Does the project require resolution of a conflict between the proposed alternative and consistency requirements contained in §71.21(a)(5)(i), (ii), (iii)?
- 11. Will sewage facilities discharge into high quality or exceptional value waters?
- Attached is a copy of:
 - the public notice,
 - all comments received as a result of the notice,
 - the municipal response to these comments.
- No comments were received. A copy of the public notice is attached.

Q. FALSE SWEARING STATEMENT (See Section Q of instructions)

I verify that the statements made in this component are true and correct to the best of my knowledge, information and belief. I understand that false statements in this component are made subject to the penalties of 18 PA C.S.A. §4904 relating to unsworn falsification to authorities.

Louis A Turka



Name (Print)

Signature

Civil Engineer 2

7/24/20

Title

Date

3824 Northern Pike Monroeville, PA 15146

724-325-1215 x205

Address

Telephone Number

R. REVIEW FEE (See Section R of instructions)

The Sewage Facilities Act establishes a fee for the DEP planning module review. DEP will calculate the review fee for the project and invoice the project sponsor **OR** the project sponsor may attach a self-calculated fee payment to the planning module prior to submission of the planning package to DEP. (Since the fee and fee collection procedures may vary if a "delegated local agency" is conducting the review, the project sponsor should contact the "delegated local agency" to determine these details.) Check the appropriate box.

- I request DEP calculate the review fee for my project and send me an invoice for the correct amount. I understand DEP's review of my project will not begin until DEP receives the correct review fee from me for the project.
- I have calculated the review fee for my project using the formula found below and the review fee guidance in the instructions. I have attached a check or money order in the amount of \$325 payable to "Commonwealth of PA, DEP". Include DEP code number on check. I understand DEP will not begin review of my project unless it receives the fee and determines the fee is correct. If the fee is incorrect, DEP will return my check or money order, send me an invoice for the correct amount. I understand DEP review will NOT begin until I have submitted the correct fee.
- I request to be exempt from the DEP planning module review fee because this planning module creates **only** one new lot and is the **only** lot subdivided from a parcel of land as that land existed on December 14, 1995. I realize that subdivision of a second lot from this parcel of land shall disqualify me from this review fee exemption. I am furnishing the following deed reference information in support of my fee exemption.

County Recorder of Deeds for _____ County, Pennsylvania

Deed Volume _____ Book Number _____

Page Number _____ Date Recorded _____

R. REVIEW FEE (continued)

Formula:

1. For a new collection system (with or without a Clean Streams Law Permit), a collection system extension, or individual tap-ins to an existing collection system use this formula.

$$\#3 \text{ Lots (or EDUs) X } \$50.00 = \$ 150$$

The fee is based upon:

- The number of lots created or number of EDUs whichever is higher.
 - For community sewer system projects, one EDU is equal to a sewage flow of 400 gallons per day.
2. For a surface or subsurface discharge system, use the appropriate one of these formulae.

- A. A new surface discharge greater than 2000 gpd will use a flat fee:

\$ 1,500 per submittal (non-municipal)
\$ 500 per submittal (municipal)

- B. An increase in an existing surface discharge will use:

$$\# \text{ Lots (or EDUs) X } \$35.00 = \$$$

to a maximum of \$ 1,500 per submittal (non-municipal) or \$ 500 per submittal (municipal)

The fee is based upon:

- The number of lots created or number of EDUs whichever is higher.
 - For community sewage system projects one EDU is equal to a sewage flow of 400 gallons per day.
 - For non-single family residential projects, EDUs are calculated using projected population figures
- C. A sub-surface discharge system that requires a permit under The Clean Streams Law will use a flat fee:
- \$ 1,500 per submittal (non-municipal)
\$ 500 per submittal (municipal)

GUPTA - BUTLER STREET
PROJECT NARRATIVE

PROJECT NAME: Gupta - Butler St
Block & Lot #(s): 80-L-4, 80-L-3
Pittsburgh, PA 15201

SITE DESCRIPTION & ANALYSIS LOCATION

This project involves the development of two existing vacant lots on Butler St into first floor and basement commercial spaces with two 2-story apartments above the commercial space.

The 2 apartments have been considered at 1 EDU Each for flow calculation purposes. The commercial spaces are being considered as one retail tenant occupying both the first floor and basement spaces. It has been done in such a fashion to allow flexibility in the types of businesses that can occupy the suites. A retail store has been considered for both the basement suite and the ground floor suite.

Project flows are proposed to be directed to the 15-inch sanitary line in Blackberry Way.

PROPOSED SANITARY FLOWS

A written summary of the calculations provided is as noted.

Two 2-bedroom Apartments

2-bedroom Apartments: 300 GPD

2 APT (300 GPD/APT) = 600 GPD

One Retail Store

Stores (per public toilet) = 400 GPD
Assumed 1 toilet

Stores (per public sink) = 200 GPD
Assumed 1 sink

1 toilet (400 GPD/toilet) + 1 sink (200 GPD/sink) = 600 GPD

Total Proposed GPD = 600+600 = 1,200 GPD or 3 EDUs

EXISTING SANITARY FLOWS

No previous sanitary flows for the vacant property can be assessed.

NET SANITARY FLOWS

TOTAL PROPOSED INCREASE: 1,200 GPD – 0 GPD = 1,200 GPD (3 EDUs)

Based on the above calculations, a PADEP Sewage Facilities Planning Module IS ANTICIPATED TO BE REQUIRED.

STORM FLOW CALCULATIONS

Rainfall data was obtained from NOAA's Precipitation Frequency Data Server. The rational equation was utilized to determine flow data.

EXISTING STORM FLOWS

For the existing storm flow calculations, the entire property was considered as a residential area with compacted D soils and small amount of impervious area. A 25-year storm event was considered (PWSA Developers Manual) and a time of concentration was estimated to be 5 minutes.

$$\begin{aligned}C &= 0.50 \\i \text{ (NOAA)} &= 7.13 \text{ in/hr} \\A &= 0.062 \text{ Acres}\end{aligned}$$


$$\begin{aligned}Q &= CiA \\Q &= 0.50 (7.13) (0.062) \\Q &= \mathbf{0.22 \text{ cfs}}\end{aligned}$$

PROPOSED STORM FLOWS

For the proposed storm flow calculations, the entire property was considered as impervious area. A 25-year storm event was considered (PWSA Developers Manual) and a time of concentration was estimated to be 5 minutes.

$$\begin{aligned}C \text{ (impervious)} &= 0.95 \\i \text{ (NOAA)} &= 7.13 \text{ in/hr} \\A &= 0.062 \text{ Acres}\end{aligned}$$

$$\begin{aligned}Q &= CiA \\Q &= 0.95 (7.13) (0.062) \\Q &= \mathbf{0.42 \text{ cfs}}\end{aligned}$$

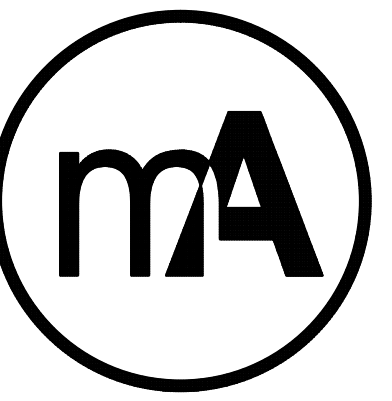


PROGRESS SET
NOT FOR
CONSTRUCTION

mossArchitects
5122 Penn Avenue
Pittsburgh, PA 15224
412.441.6400 ph
412.441.0723 fx
www.mossarc.com

© COPYRIGHT 2020
ANY UNAUTHORIZED USE OF THESE DOCUMENTS IS
PROHIBITED WITHOUT THE WRITTEN CONSENT OF
MOSS ARCHITECTS, LLC

4840 butler
4840 butler street
pittsburgh, pa 15201

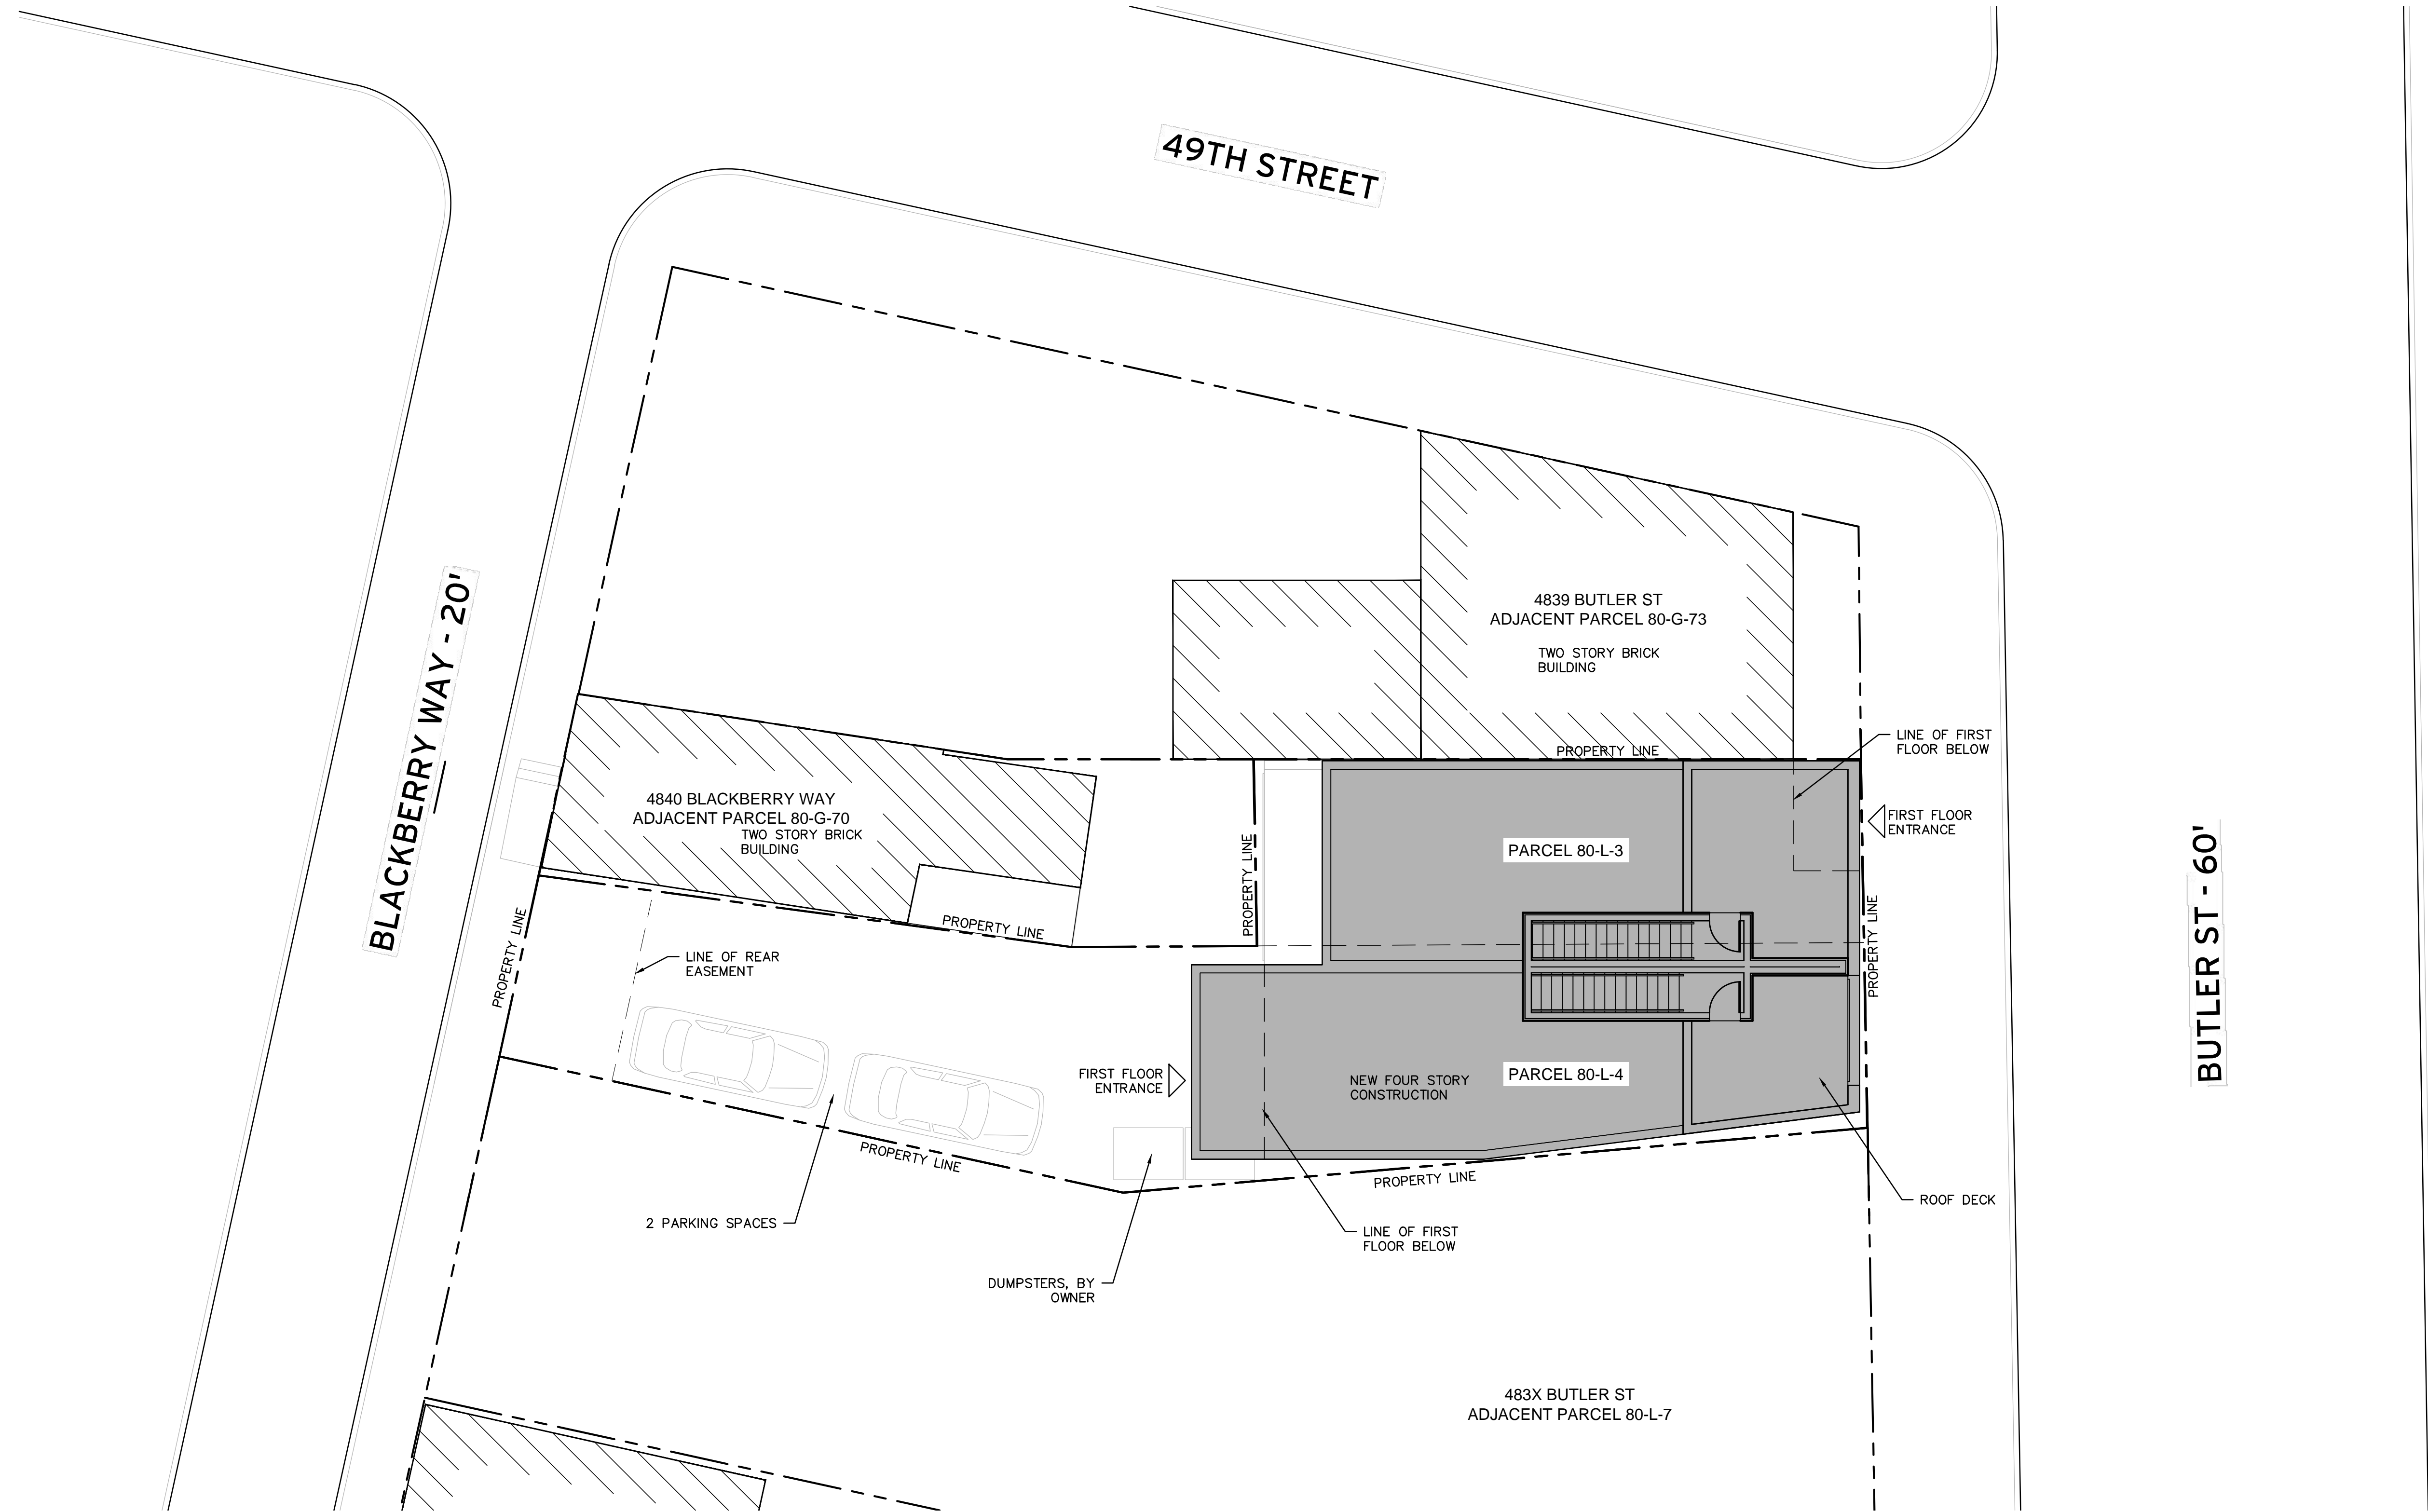

1 SITE PLAN
1/8"=1'-0"

DATE
7.31.2020

ISSUED FOR
DESIGN DEVELOPMENT


PROJECT NO. 190220	CONTRACT 05.30.2019
DRAWN HMG	CHECKED ADM

SHEET TITLE
SITE PLAN

SHEET NO.

A1.00

S:\projects\190220.dwg

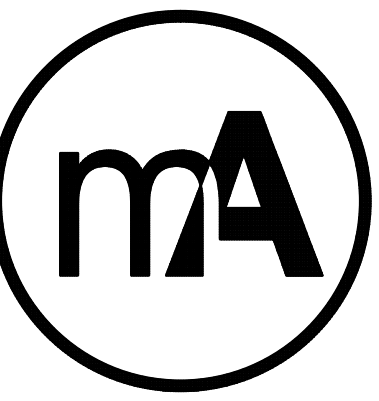


PROGRESS SET
NOT FOR
CONSTRUCTION

mossArchitects
5122 Penn Avenue
Pittsburgh, PA 15224
412.441.6400 ph
412.441.0723 fx
www.mossarc.com

© COPYRIGHT 2020
ANY UNAUTHORIZED USE OF THESE DOCUMENTS IS
PROHIBITED WITHOUT THE WRITTEN CONSENT OF
MOSS ARCHITECTS, LLC

4840 butler
4840 butler street
pittsburgh, pa 15201

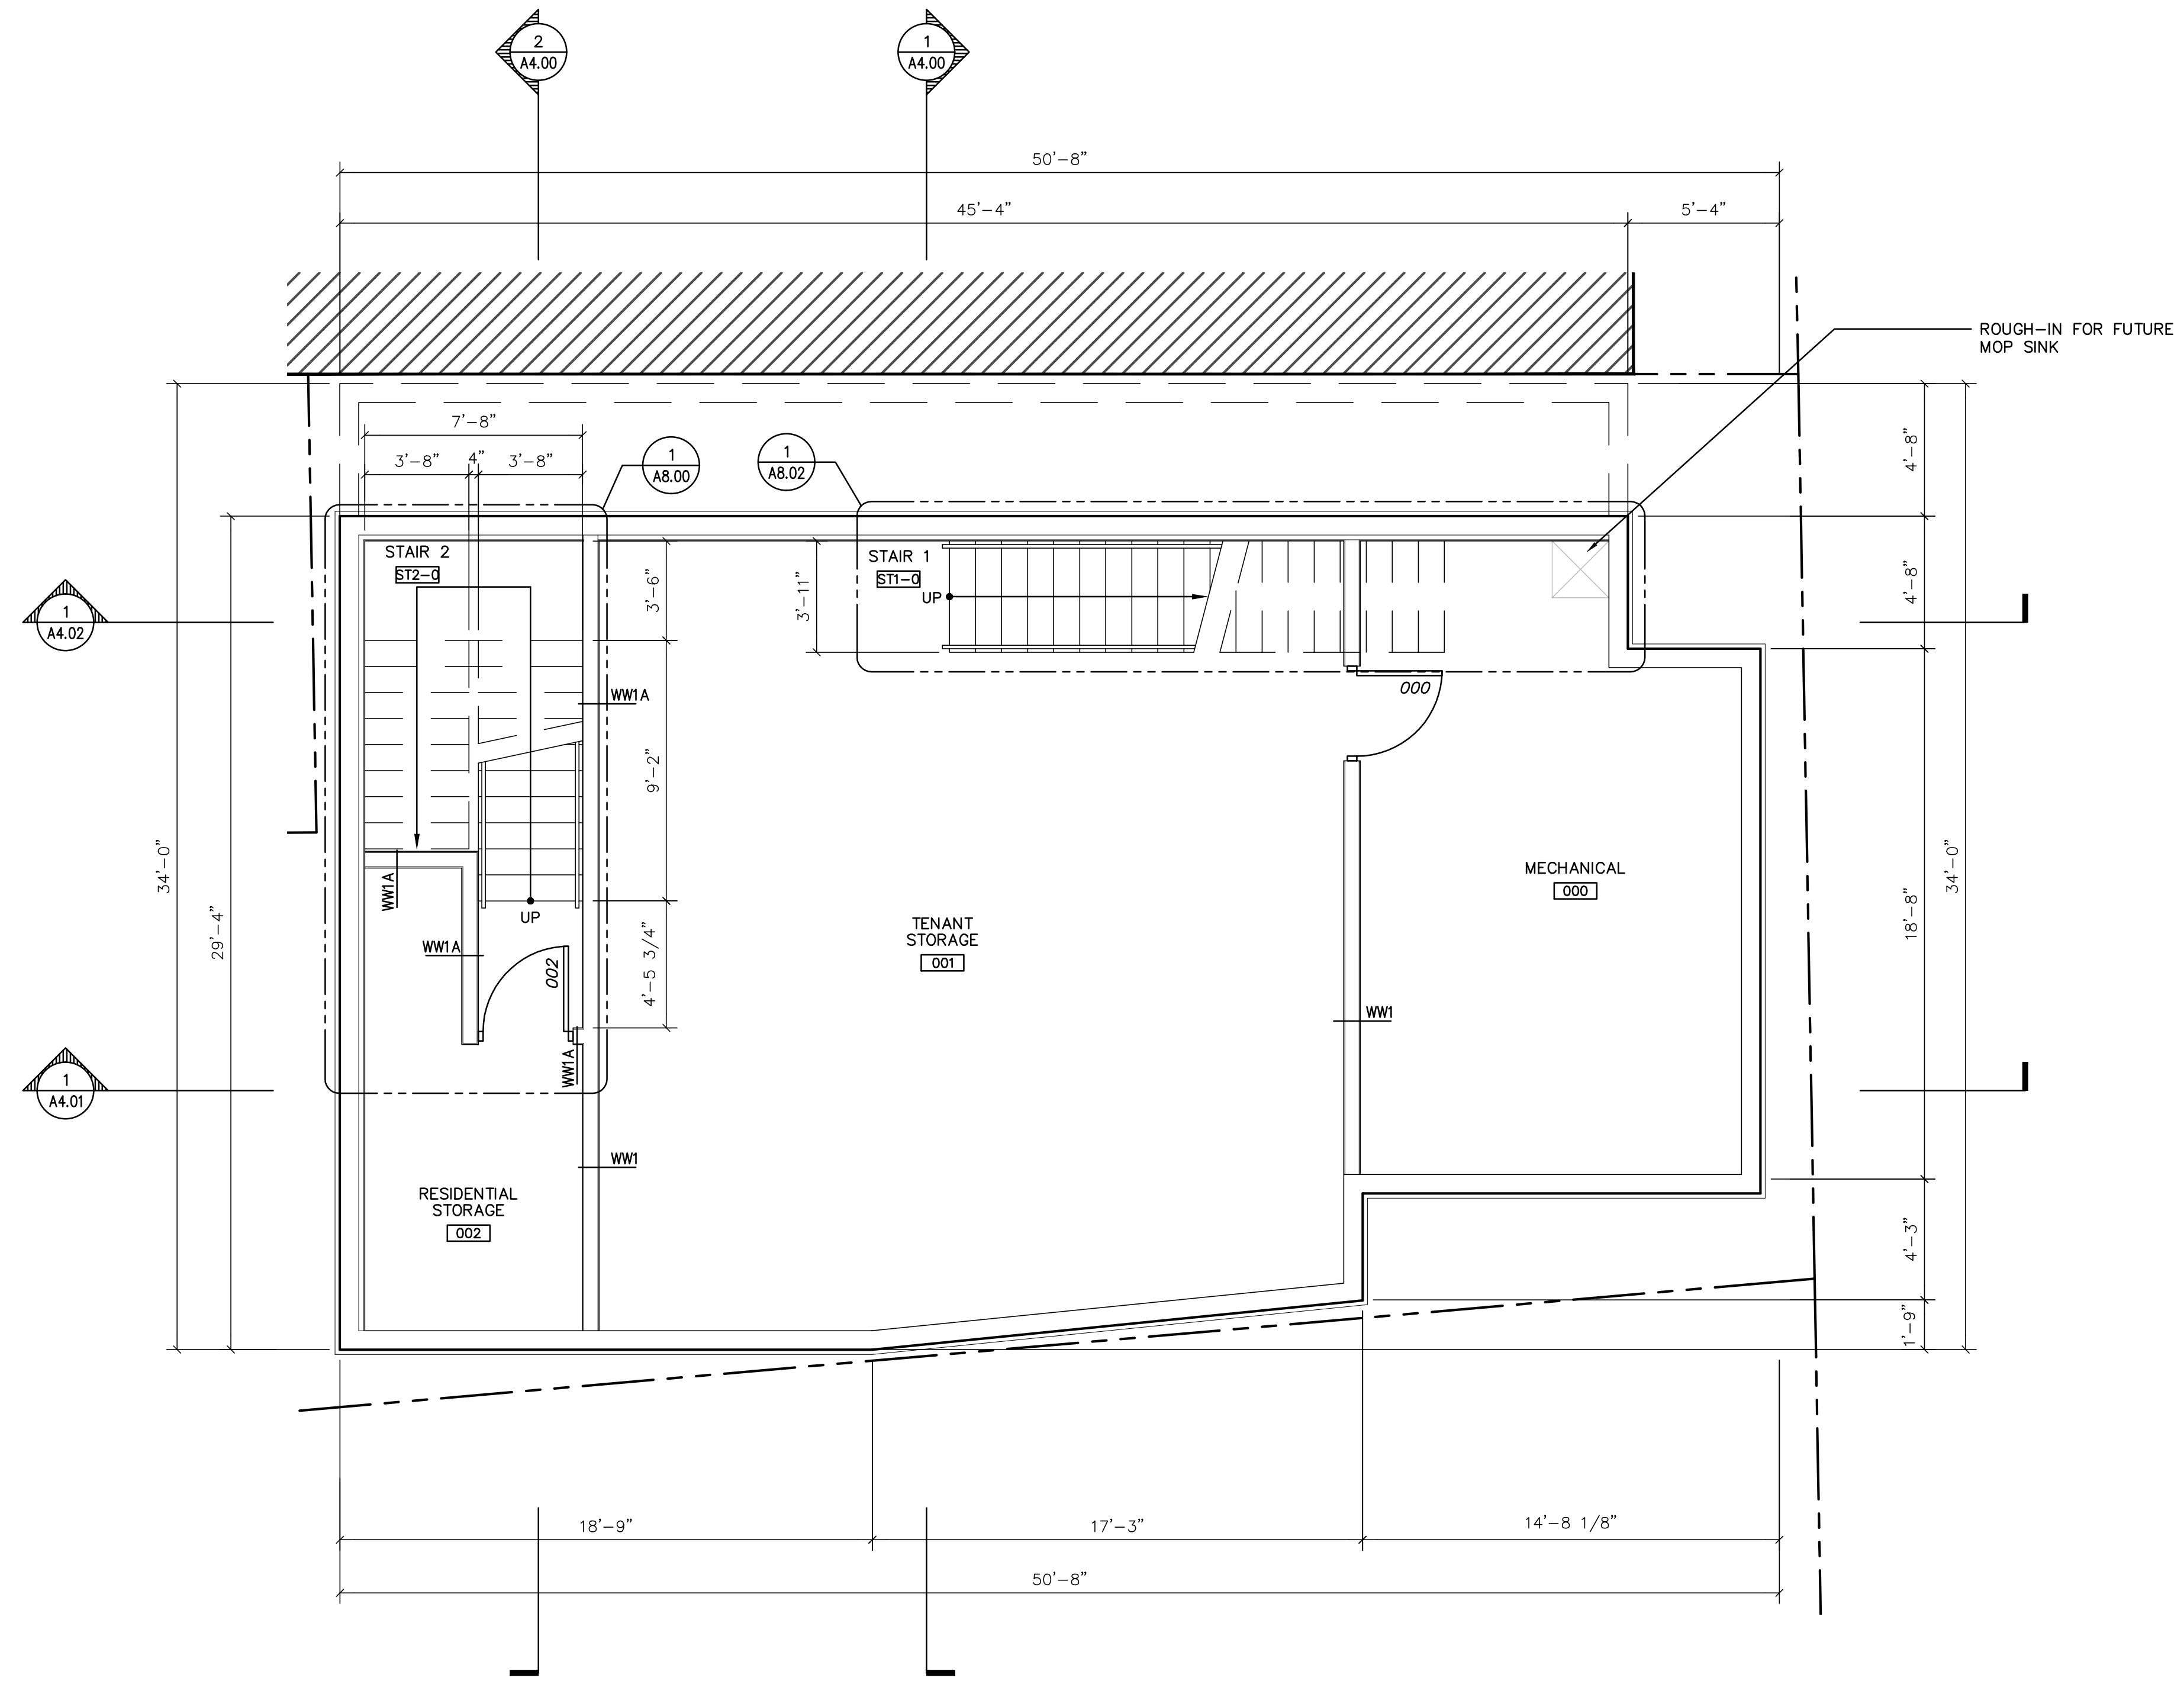

1 BASEMENT FLOOR PLAN
1/4"=1'-0"

DATE
7.31.2020

ISSUED FOR
DESIGN DEVELOPMENT


PROJECT NO. 190220 CONTRACT 05.30.2019
DRAWN HMG CHECKED ADM

SHEET TITLE
BASEMENT FLOOR PLAN

SHEET NO.

A2.00

S:\projects\190220.dwg

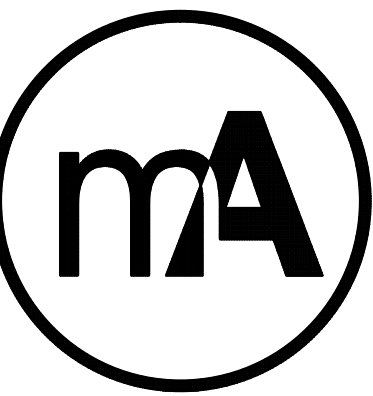


PROGRESS SET
NOT FOR
CONSTRUCTION

mossArchitects
5122 Penn Avenue
Pittsburgh, PA 15224
412.441.6400 ph
412.441.0723 fx
www.mossarc.com

© COPYRIGHT 2020
ANY UNAUTHORIZED USE OF THESE DOCUMENTS IS
PROHIBITED WITHOUT THE WRITTEN CONSENT OF
MOSS ARCHITECTS, LLC

4840 butler
4840 butler street
pittsburgh, pa 15201

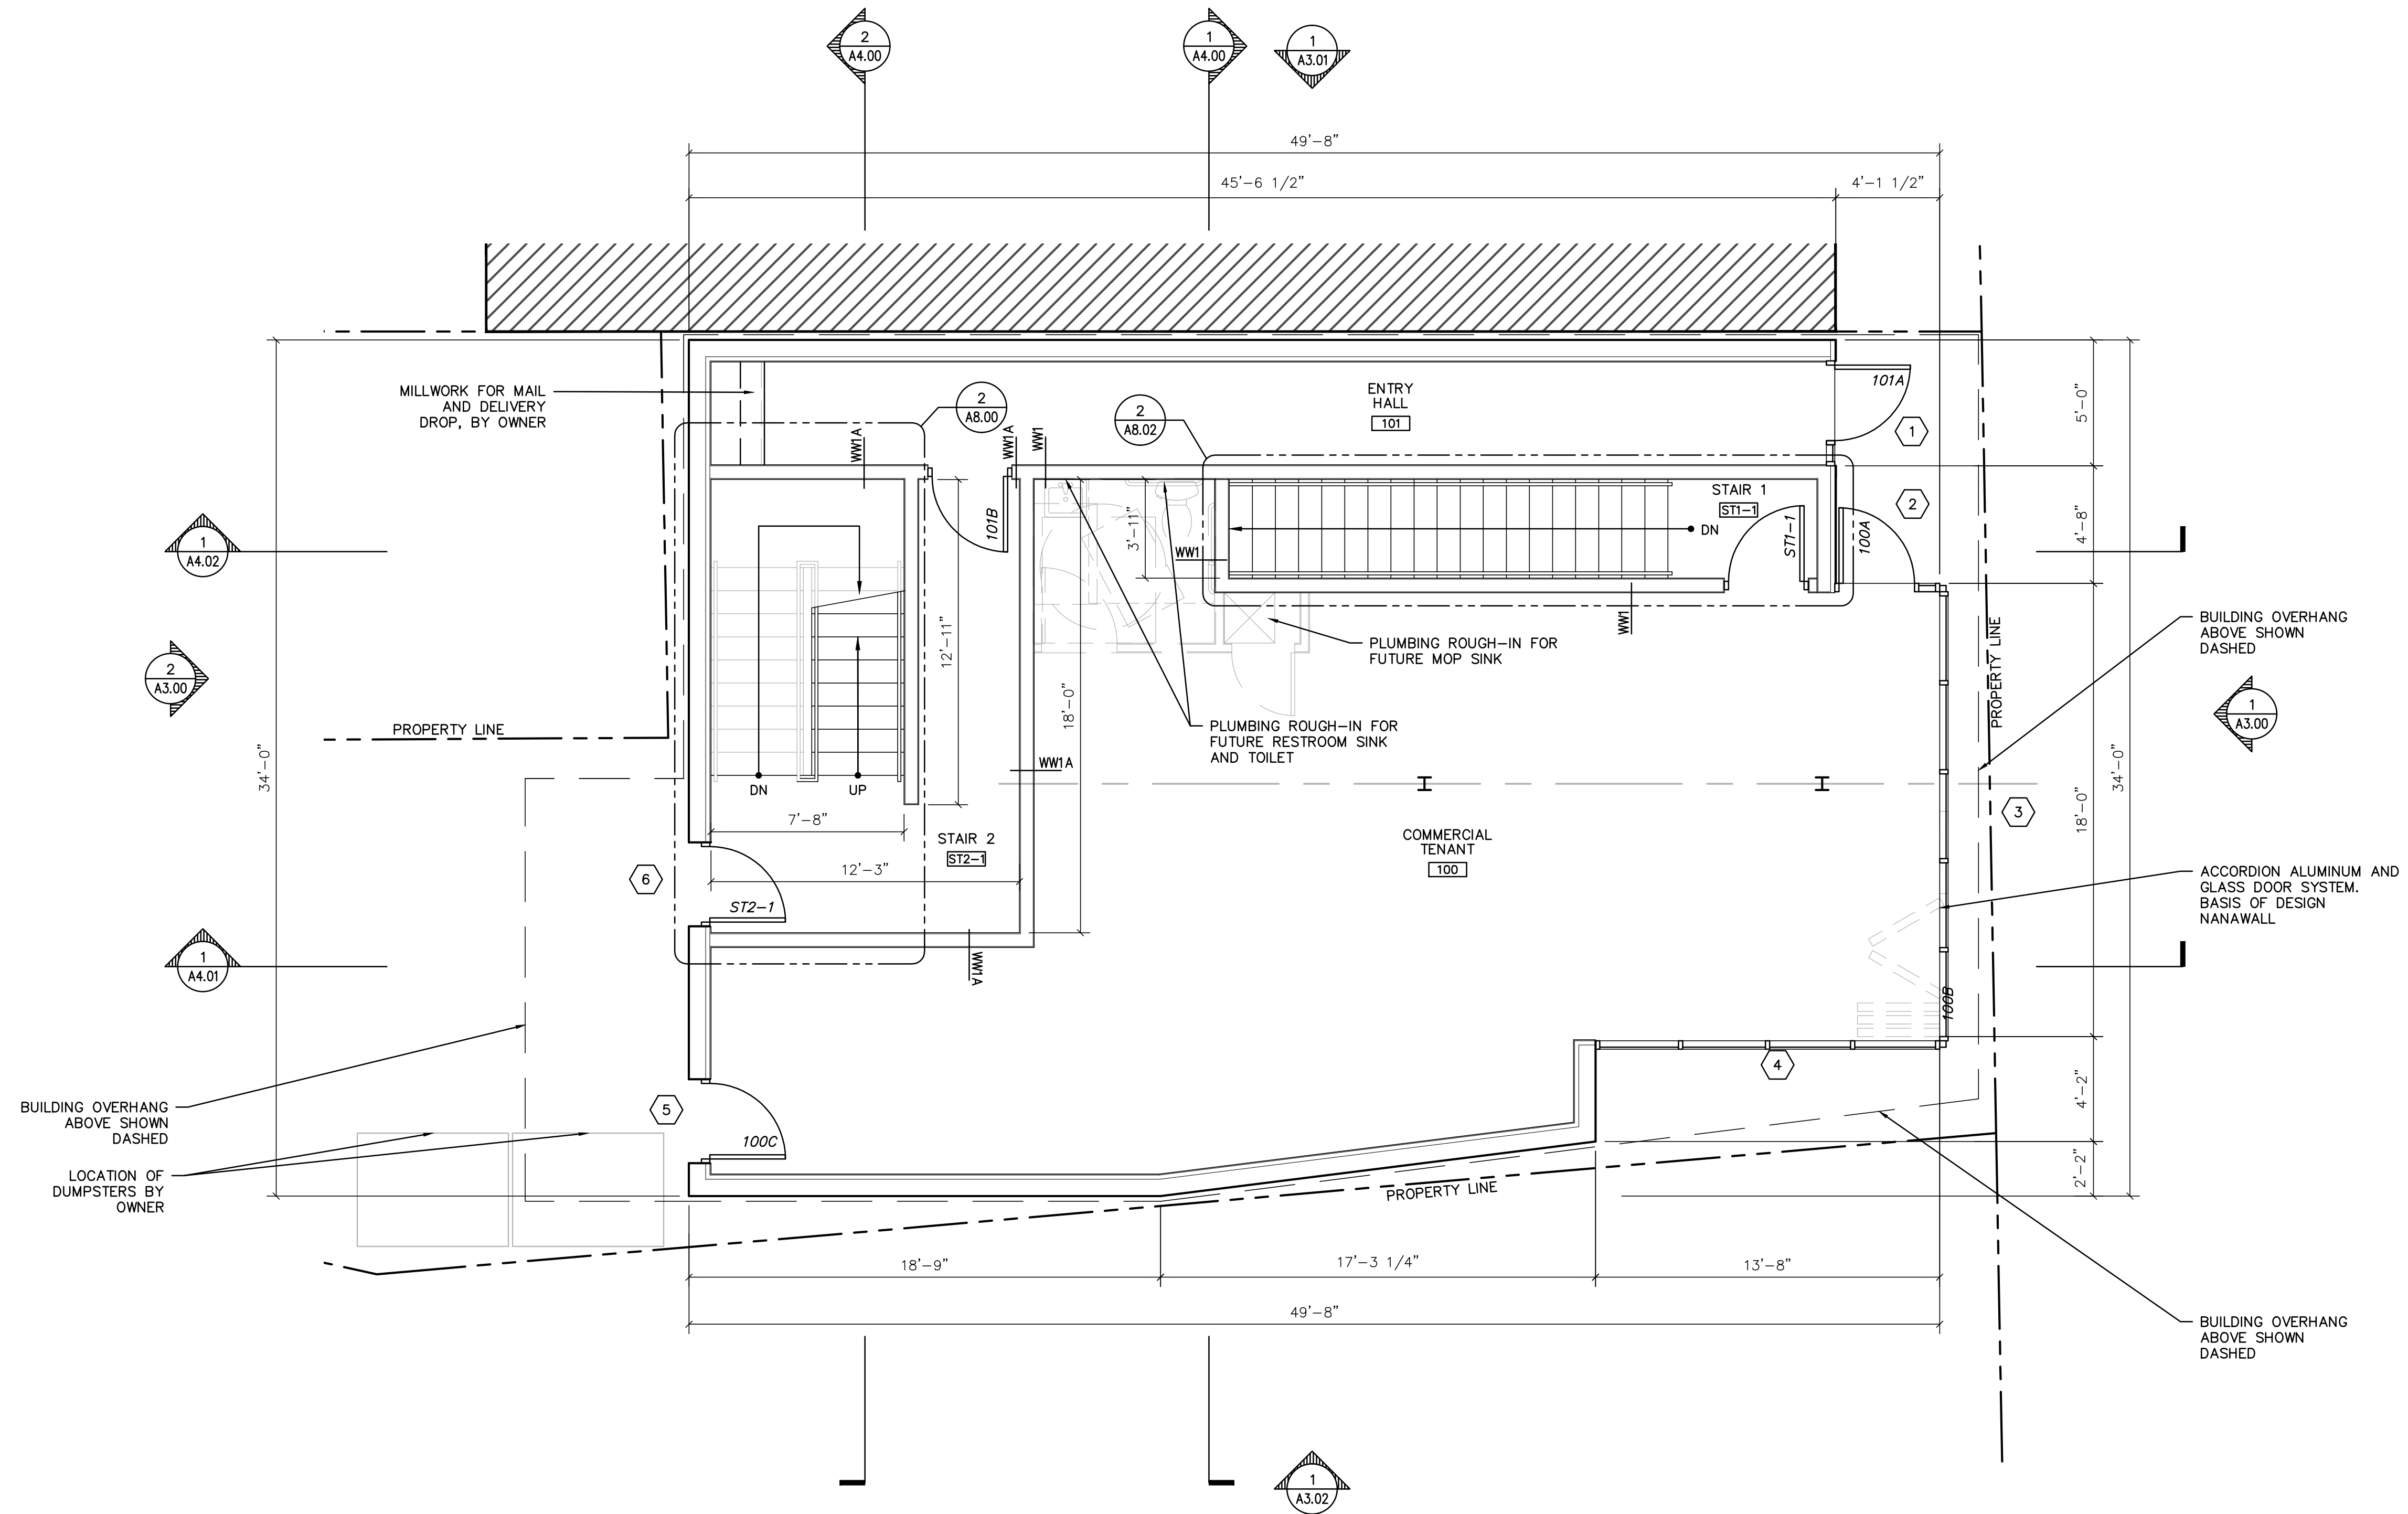

1 FIRST FLOOR PLAN
1/4"=1'-0"

DATE
7.31.2020

ISSUED FOR
DESIGN DEVELOPMENT

PROJECT NO.
190220
DRAWN
HMG


CONTRACT
05.30.2019
CHECKED
ADM

SHEET TITLE
FIRST FLOOR PLAN

SHEET NO.

A2.01

S:\projects\190220\190220.dwg

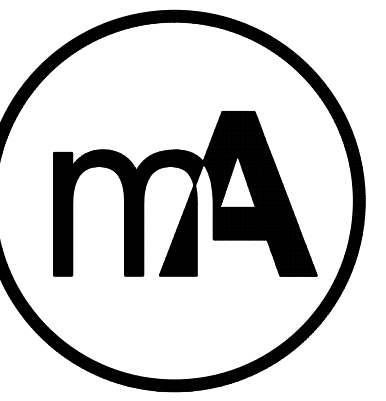


PROGRESS SET
NOT FOR
CONSTRUCTION

mossArchitects
5122 Penn Avenue
Pittsburgh, PA 15224
412.441.6400 ph
412.441.0723 fx
www.mossarc.com

© COPYRIGHT 2020
ANY UNAUTHORIZED USE OF THESE DOCUMENTS IS
PROHIBITED WITHOUT THE WRITTEN CONSENT OF
MOSS ARCHITECTS, LLC

4840 butler
4840 butler street
pittsburgh, pa 15201

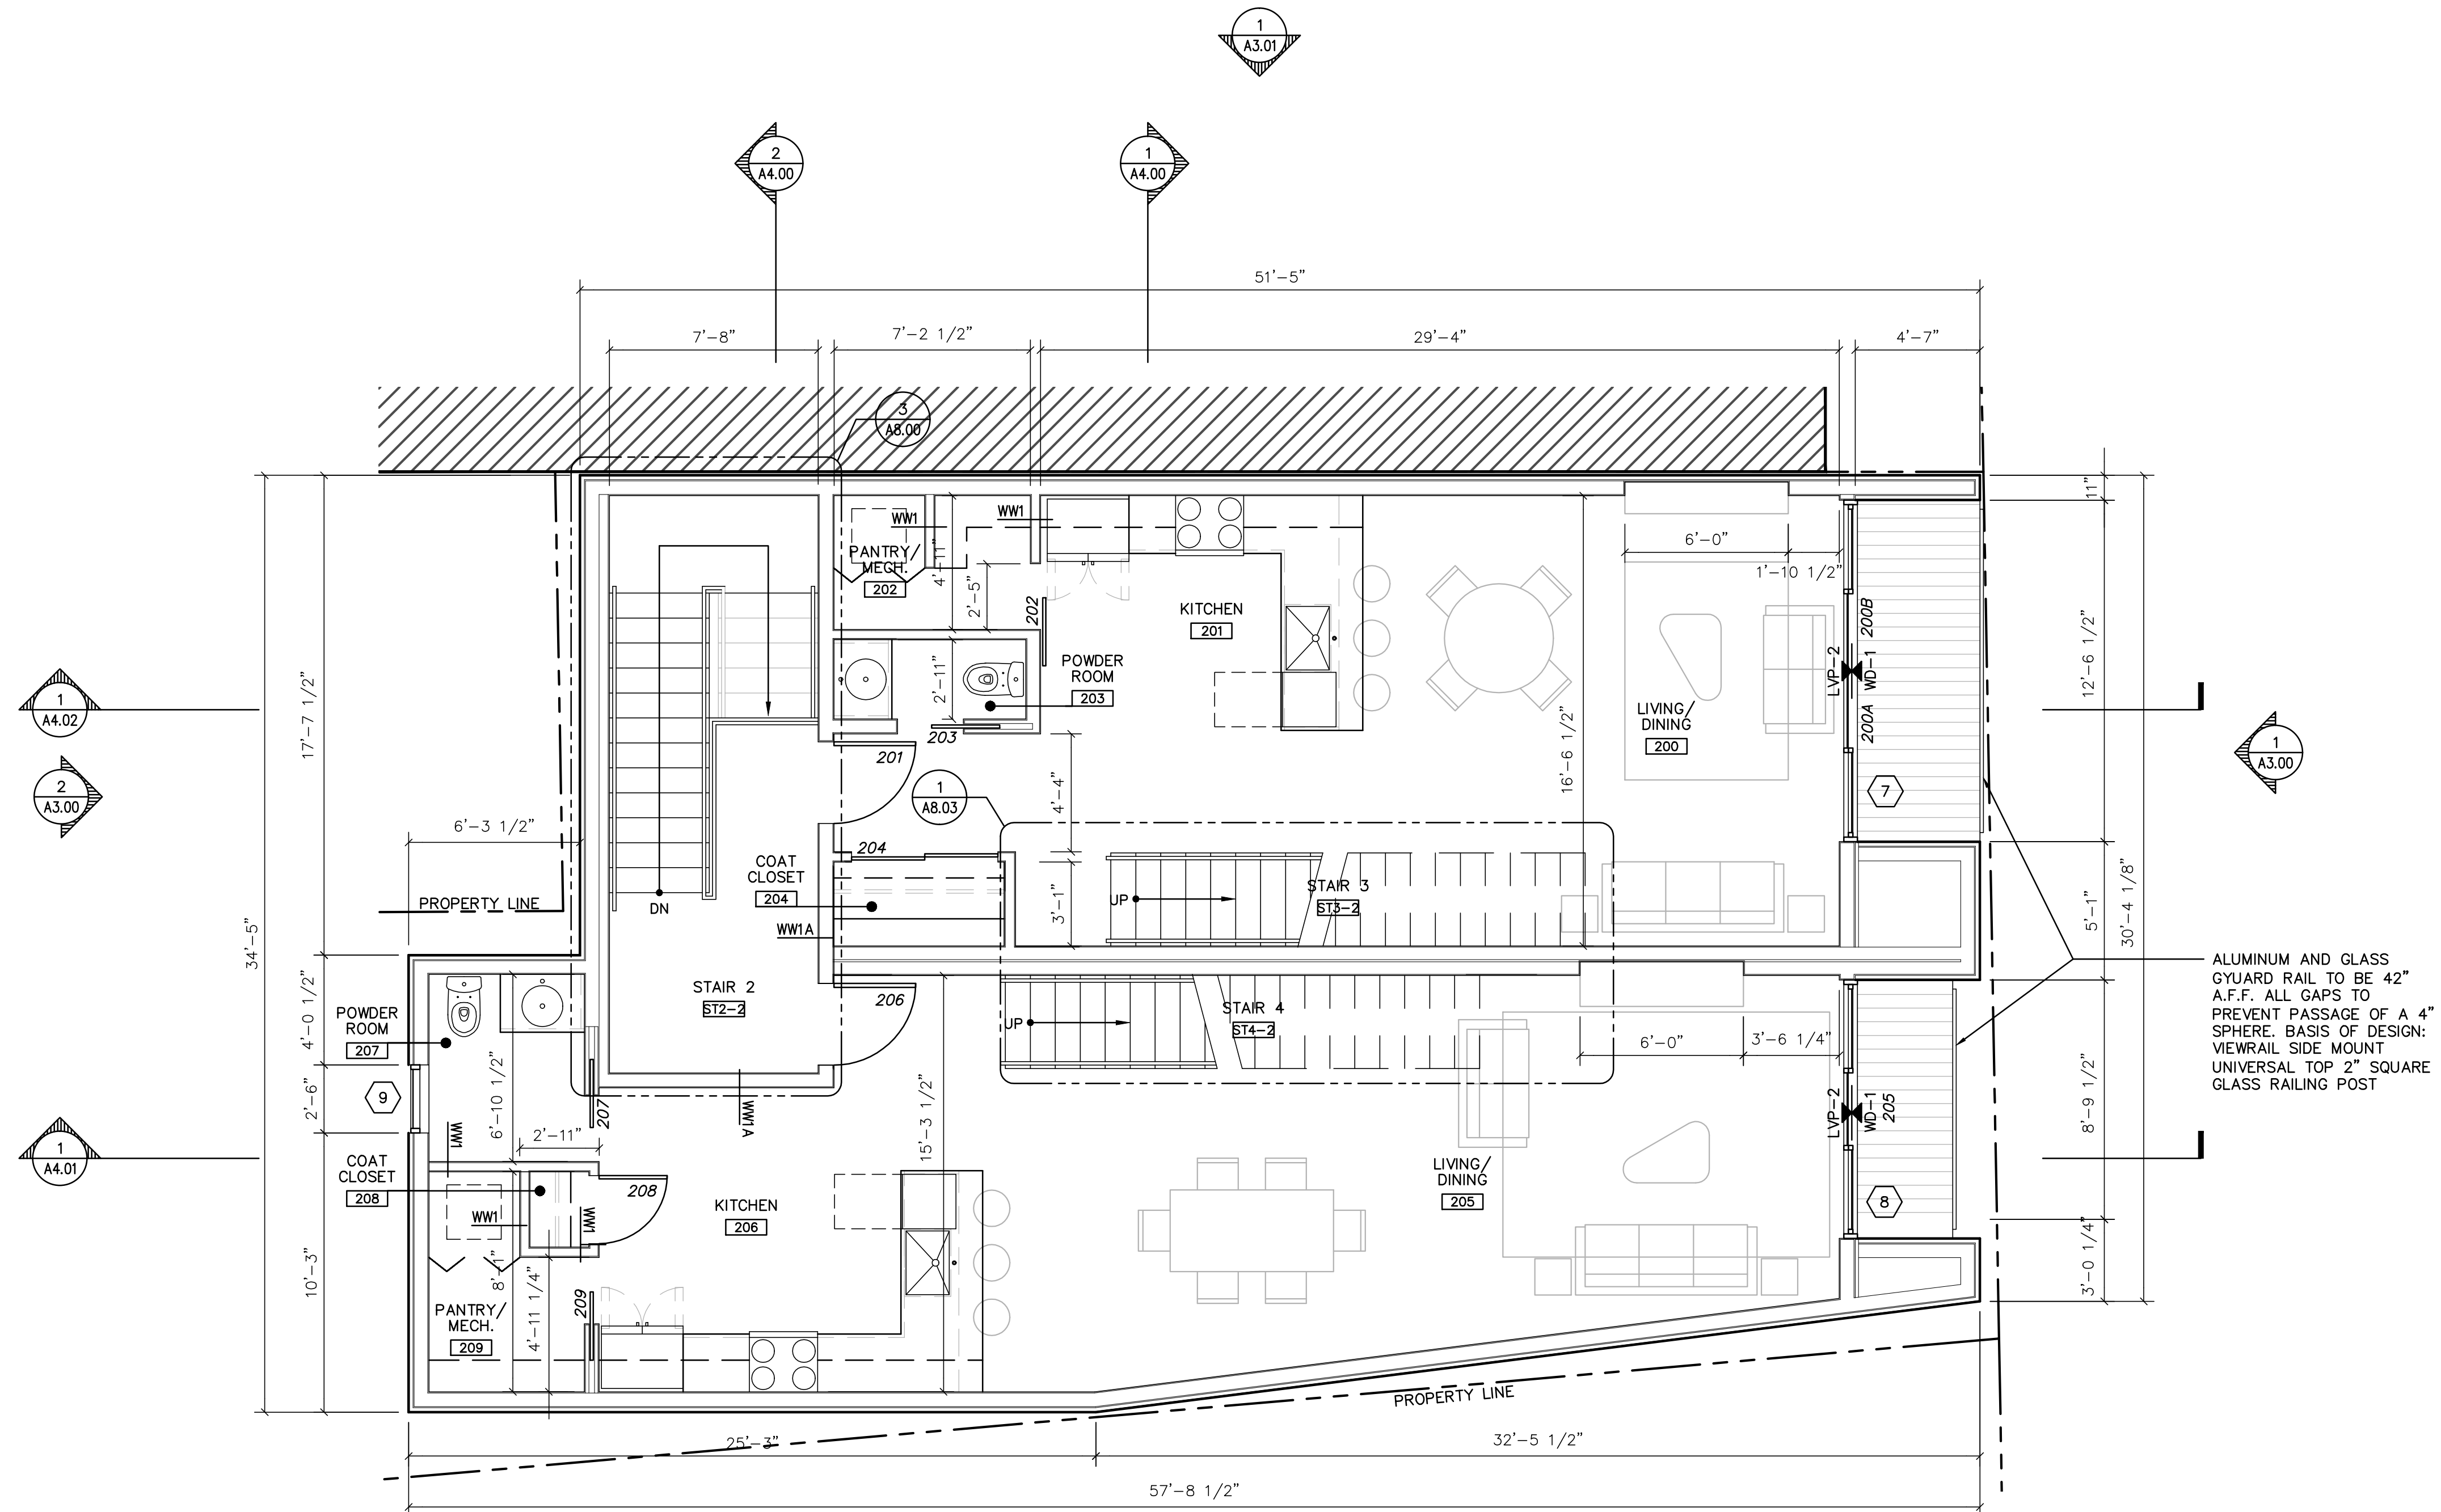

ALUMINUM AND GLASS
GYUARD RAIL TO BE 42"
A.F.F. ALL GAPS TO
PREVENT PASSAGE OF A 4"
SPHERE. BASIS OF DESIGN:
VIEWRAIL SIDE MOUNT
UNIVERSAL TOP 2" SQUARE
GLASS RAILING POST

1 SECOND FLOOR PLAN
1/4"=1'-0"

DATE
7.31.2020

ISSUED FOR
DESIGN DEVELOPMENT


PROJECT NO. 190220 CONTRACT 05.30.2019
DRAWN HMG CHECKED ADM

SHEET TITLE
SECOND FLOOR PLAN

SHEET NO.

A2.02

S:\projects\190220\A2.02.dwg

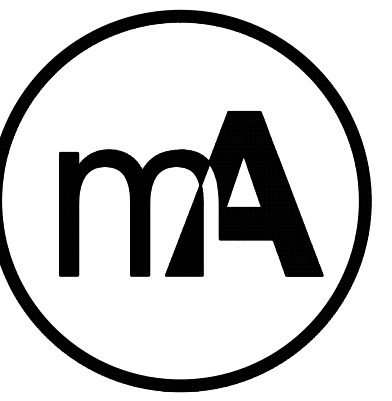


PROGRESS SET
NOT FOR
CONSTRUCTION

mossArchitects
5122 Penn Avenue
Pittsburgh, PA 15224
412.441.6400 ph
412.441.0723 fx
www.mossarc.com

© COPYRIGHT 2020
ANY UNAUTHORIZED USE OF THESE DOCUMENTS IS
PROHIBITED WITHOUT THE WRITTEN CONSENT OF
MOSS ARCHITECTS LLC

4840 butler
4840 butler street
pittsburgh, pa 15201

ALUMINUM AND GLASS GYUARD RAIL
TO BE 42" A.F.F. ALL GAPS TO
PREVENT PASSAGE OF A 4" SPHERE.
BASIS OF DESIGN: VIEWRAIL SIDE
MOUNT UNIVERSAL TOP 2" SQUARE
GLASS RAILING POST

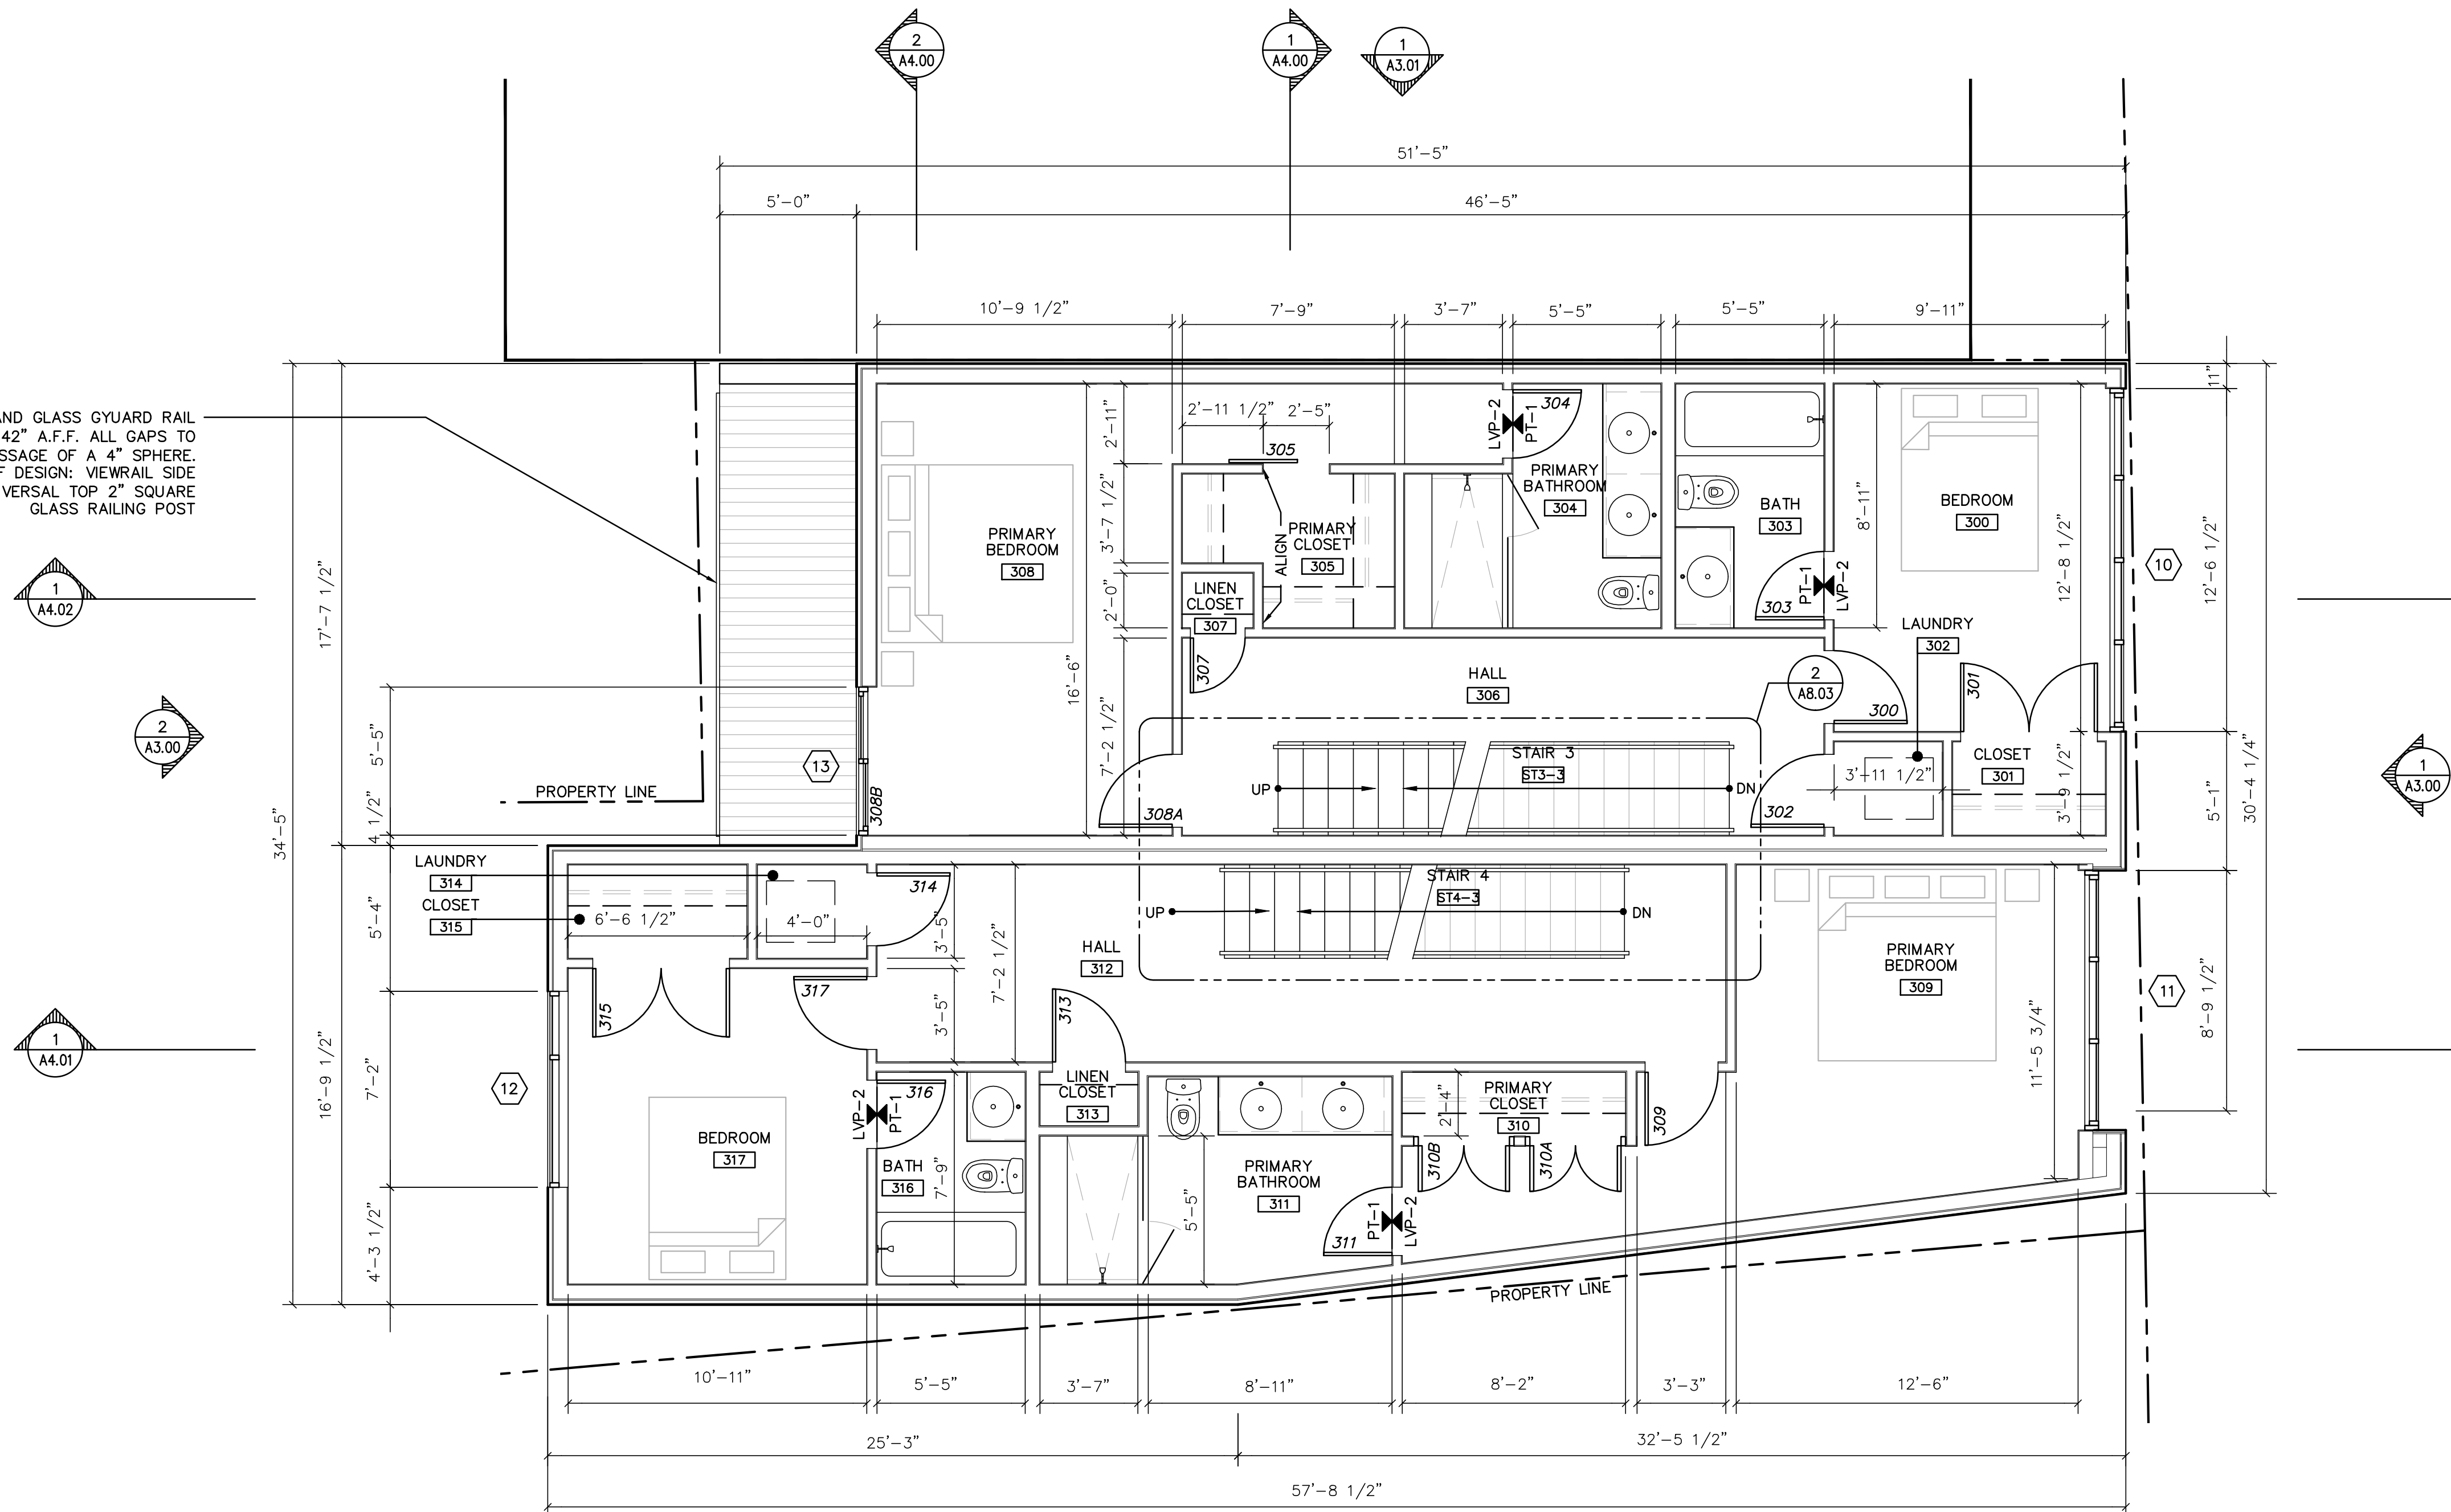

1 THIRD FLOOR PLAN
1/4"=1'-0"

DATE
7.31.2020

ISSUED FOR
DESIGN DEVELOPMENT

PROJECT NO.
190220
DRAWN
HMG


CONTRACT
05.30.2019
CHECKED
ADM

SHEET TITLE
THIRD FLOOR PLAN

SHEET NO.

A2.03

S:\projects\190220.dwg

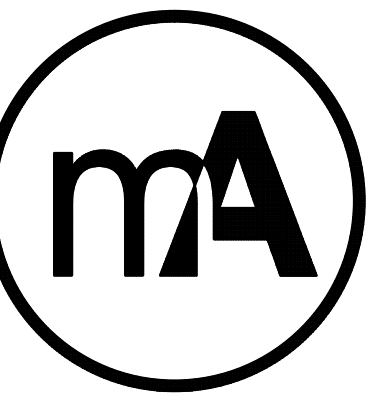


PROGRESS SET
NOT FOR
CONSTRUCTION

mossArchitects
5122 Penn Avenue
Pittsburgh, PA 15224
412.441.6400 ph
412.441.0723 fx
www.mossarc.com

© COPYRIGHT 2020
ANY UNAUTHORIZED USE OF THESE DOCUMENTS IS
PROHIBITED WITHOUT THE WRITTEN CONSENT OF
MOSS ARCHITECTS, LLC

4840 butler
4840 butler street
pittsburgh, pa 15201

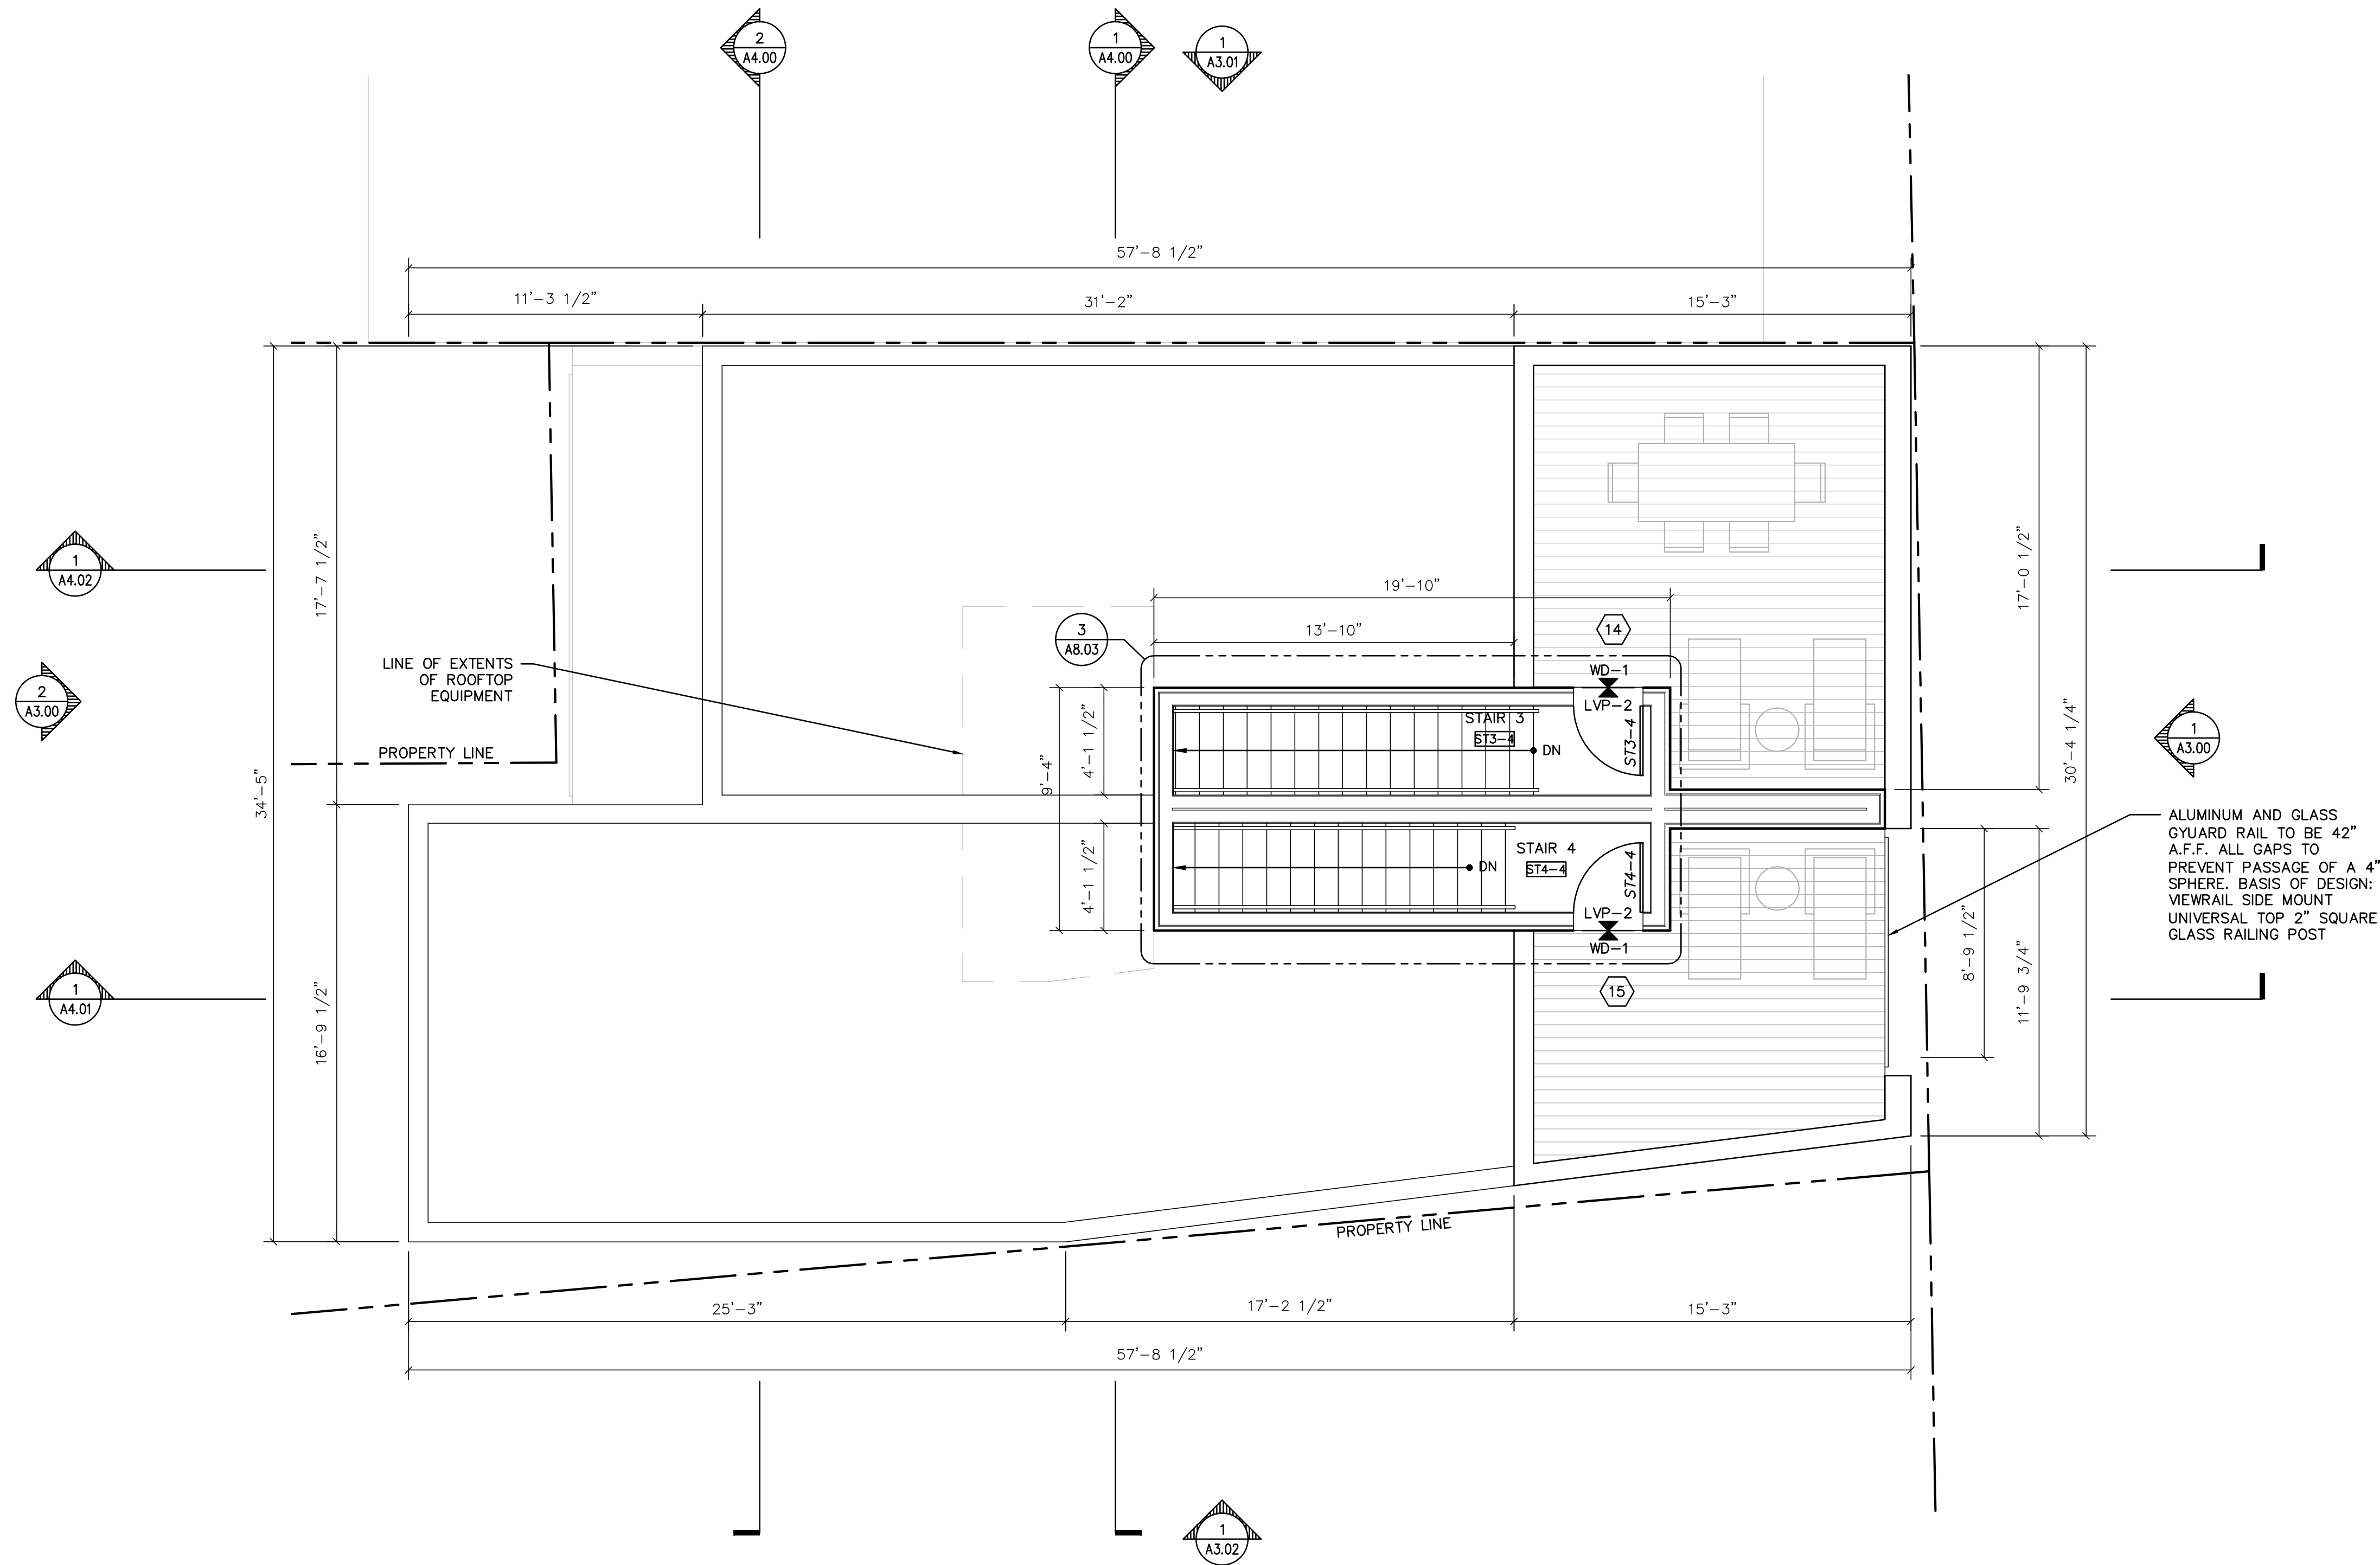

1 ROOF PLAN
1/4"=1'-0"

DATE
7.31.2020

ISSUED FOR
DESIGN DEVELOPMENT

PROJECT NO. 190220	CONTRACT 05.30.2019
DRAWN HMG	CHECKED ADM

SHEET TITLE
ROOF PLAN

SHEET NO.

A2.04

S:\projects\190220\190220.dwg

EXISTING CONDITIONS

Type of Establishment	Gallons/Unit/Day	Number of Units	GPD
Hotels and Motels	100		
Multiple family dwellings and apartments, including townhouses, duplexes and condominiums	400		
Rooming houses (per unit)	200		
Single Family Residences***400 GPD for 3 BR or less, for each BR over 3, add 100 GPD	400		
Airline Catering (per meal served)	3		
Airports (per passenger - not including food)	5		
Airports (per employee)	10		
One licensed operator Beauty shops	200		
Bus service ares not including food (per patron and employee)	5		
Country clubs not including food (per patron and employee)	30		
Drive-in theaters (not includign food - per space)	10		
Factories and plants exclusive of industrial wastes (per employee)	35		
Laundries, self-service (gallons/washer)	400		
Mobile home parks, independent (per space)	400		
Movie theaters (not including food, per auditorium seat)	5		
Offices (per employee)	10		
Restaurants (toilet and kitchen wasters per patron)	10		
(Additional for bars and cocktail lounges)	2		
Restaurants (kitchen and toilet wastes, single-service utensils/person)	8.5		
Restaurants (kitchen waste only, single-service utensils/patron)	3		
Stores (per public toilet)	400		
Warehouses (per employee)	35		
Work or construction camps (semipermanent) with flush toilets (per employee)	50		
Work or construction camps (semipermanent) without flush toilets (per employee)	35		
Churches (per seat)	3		
Churches (additional kitchen waste per meal served)	3		
Chuches (additioanl with paper service per meal served)	1.5		
Hospitals (per bed space, with laundry)	300		
Hospitals (per bed space, without laundry) (Doctors office)	150		
Institutional food service (per meal)	20		
Institutions other than hospitals (per bed space)	125		
Schools, boarding (per resident)	100		
Schools, day (without cafeterias, gyms or showers per student and employee)	15		
Schools, day (with cafeterias, but no gym or showers per student and employee)	20		
Schools, day (with cafeterias, gym and showers per student and employee)	25		
Camps, day (no meals served)	10		
Camps, hunting and summer residential (night and day) with limited plumbing including water-carried toilet wastes (per person)	50		
Campgrounds, with individual sewer and water hookup (per space)	100		
Campgrounds with water hookup only and/or central comfort station which includes water-carried toilet wastes (per space)	50		
Fairgrounds and parks, picnic - with bathhouses, showers, and flush toilets (per person)	15		
Fairgrounds and parks, picnic (toilet wastes only, per person)	5		
Swimming pools and bathhouses (per person)	10		

*Gallons/Unit/Day values taken from 25 PA Code 73.17 or PADEP Domestic Wastewater Facilities Manual

Total GPD (Existing) 0

PROPOSED CONDITIONS

Type of Establishment	Gallons/Unit/Day	Number of Units	GPD
Hotels and Motels	100		
Multiple family dwellings and apartments, including townhouses, duplexes and condominiums	400		
Two bedroom apartment	300	2	600
Rooming houses (per unit)	200		
Single Family Residences***400 GPD for 3 BR or less, for each BR over 3, add 100 GPD	400		
Airline Catering (per meal served)	3		
Airports (per passenger - not including food)	5		
Airports (per employee)	10		
Beauty shops (per customer chair)	200		
Bus service ares not including food (per patron and employee)	5		
Country clubs not including food (per patron and employee)	30		
Drive-in theaters (not includign food - per space)	10		
Factories and plants exclusive of industrial wastes (per employee)	35		
Laundries, self-service (gallons/washer)	400		
Mobile home parks, independent (per space)	400		
Movie theaters (not including food, per auditorium seat)	5		
Offices (per employee)	10		
Restaurants (toilet and kitchen wasters per patron)	10		
(Additional for bars and cocktail lounges)	2		
Restaurants (kitchen and toilet wastes, single-service utensils/person)	8.5		
Restaurants (kitchen waste only, single-service utensils/patron)	3		
Stores (per public toilet)	400	1	400
Stores (per public sink)	200	1	200
Warehouses (per employee)	35		
Work or construction camps (semipermanent) with flush toilets (per employee)	50		
Work or construction camps (semipermanent) without flush toilets (per employee)	35		
Churches (per seat)	3		
Churches (additional kitchen waste per meal served)	3		
Chuches (additioanl with paper service per meal served)	1.5		
Hospitals (per bed space, with laundry)	300		
Hospitals (per bed space, without laundry)	220		
Institutional food service (per meal)	20		
Institutions other than hospitals (per bed space)	125		
Schools, boarding (per resident)	100		
Schools, day (without cafeterias, gyms or showers per student and employee)	15		
Schools, day (with cafeterias, but no gym or showers per student and employee)	20		
Schools, day (with cafeterias, gym and showers per student and employee)	25		
Camps, day (no meals served)	10		
Camps, hunting and summer residential (night and day) with limited plumbing including water-carried toilet wastes (per person)	50		
Campgrounds, with individual sewer and water hookup (per space)	100		
Campgrounds with water hookup only and/or central comfort station which includes water-carried toilet wastes (per space)	50		
Fairgrounds and parks, picnic - with bathhouses, showers, and flush toilets (per person)	15		
Fairgrounds and parks, picnic (toilet wastes only, per person)	5		
Swimming pools and bathhouses (per person)	10		

*Gallons/Unit/Day values taken from 25 PA Code 73.17 or PADEP Domestic Wastewater Facilities Manual

Total GPD (Proposed) 1200
 Total GPD (Existing) 0


Net GPD 1200
 Net EDU's 3

Sewage Facilities Planning Module


Most Limited Capacity Sewer (MLCS) Calculations

Project: Gupta Butler St

Mannings Equation

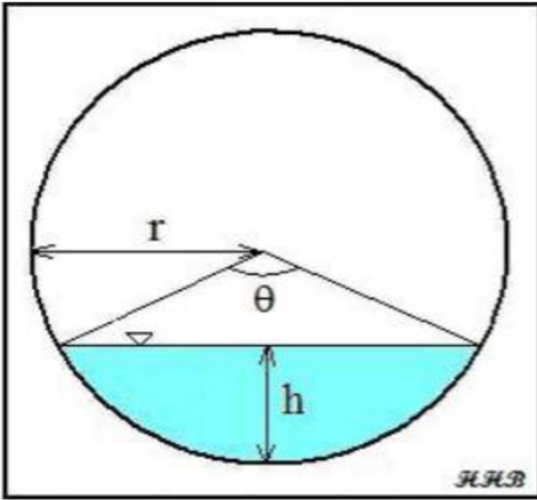

Partially Full Pipe Flow Parameters
(Less Than Half Full)

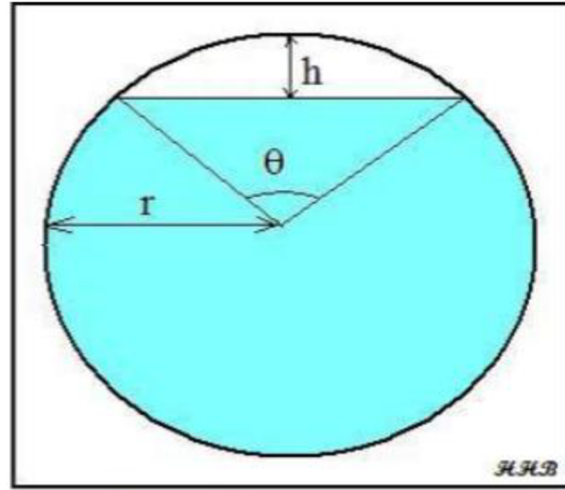

Partially Full Pipe Flow Parameters
(More Than Half Full)

Variables

<u>Variable</u>	<u>Units</u>	<u>Description</u>
Q	ft ³	Volumetric Flowrate
n		Mannings Roughness Coefficient
A	ft ²	Cross-Sectional Area of Flow
R	ft	Hydraulic Radius
S	ft/ft	Slope of Hydraulic Grade Line
P	ft	Wetted Perimeter
r	ft	Radius
h	ft	Depth of Flow
θ	rad	Central Angle

Equations Used

$$Q = (1.49/n) A R^{2/3} S^{1/2}$$

$$R = A/P$$

$$\theta = 2 \cos^{-1} (r-h/r)$$

>50%	$A = \pi r^2 [\frac{\theta - \sin\theta}{2}]$	$P = 2\pi r - r\theta$
<50%	$A = r^2 (\frac{\theta - \sin\theta}{2})$	$P = r\theta$

Calculation Data

Flow Depth Information

Per PWSA, the Most Limited Capacity Sewer (MLCS) was identified between the manholes and street identified below. Flow depth measurements were taken on the date and at the manhole specified in the attached results of the 30-day flow study.

MH1: MH080G011

MH2: MH080K023

Street: Blackberry Way

Flow Depth Taken @ MH080G011

Dates : 10/9/2020 to 11/8/2020

Flow Study Performed by: Drnach Environmental

Pipe/System Properties

Combined Sewer?

Peaking Factor

Proposed Project Flow (Qp) GPD

Pipe Mat'l	VCP	
S	0.005	ft/ft
D	1.25	ft
n	0.015	
h	See Flow Study	
PF	3.5	

Calculations for Design and Permitted Capacities

Qd avg = Average Design Capacity = Full Pipe Flow Conditions / Peaking Factor

Qd peak = Peak Design Capacity = Full Pipe Flow Conditions

Qd avg = 732,992 gpd

D	1.250	ft
r	0.625	ft
A	1.227	ft ²
P	3.927	ft
R	0.313	ft
Qd peak	3.969	cfs
Qd peak	2,565,472	gpd

Calculations for Present Flows

Qex avg = Average Present Flows (from 30-day flow study)

Qex peak = Peak Present Flows (from 30-day flow study)

Qex avg = 910 GPD

Qex peak = 8,792 GPD

Calculations for Projected Flows in Five (5) Years

$Q_{proj\ avg} = \text{Average Projected Flows in Five (5) Years} = Q_{proj\ peak} / PF$

$Q_{proj\ peak} = \text{Peak Projected Flows in Five (5) Years} = (Q_{ex\ peak} + Q_p) \times 1.05$

$Q_{proj\ avg} = 2998\ gpd$
 $Q_{proj\ peak} = 10492\ gpd$

Summary Table

Variable	GPD
Qd avg	732,992
Qd peak	2,565,472
Qex avg	910
Qex peak	8,792
Qproj avg	2,998
Qproj peak	10,492



MH080G011

October 10, 2020 through November 8, 2020

Line Size: 15 " Manhole Depth: 0 "

Date	Average Daily Flow (MGD)	Minimum Hourly Flow (Time)	Minimum Hourly Flow (MGD)	Maximum Hourly Flow (Time)	Maximum Hourly Flow (MGD)	Total 24 hr. Precip. (inches)
10/10/2020	0.000000	12:00 AM	0.000000	12:00 AM	0.000000	0.00
10/11/2020	0.000000	12:00 AM	0.000000	12:00 AM	0.000000	0.00
10/12/2020	0.000000	12:00 AM	0.000000	12:00 AM	0.000000	0.00
10/13/2020	0.000554	12:00 AM	0.000000	4:00 AM	0.013273	0.10
10/14/2020	0.000000	12:00 AM	0.000000	12:00 AM	0.000000	0.00
10/15/2020	0.001486	12:00 AM	0.000000	11:00 PM	0.017447	0.17
10/16/2020	0.004071	6:00 AM	0.000000	3:00 AM	0.034253	0.25
10/17/2020	0.000000	12:00 AM	0.000000	12:00 AM	0.000000	0.00
10/18/2020	0.000000	12:00 AM	0.000000	12:00 AM	0.000000	0.00
10/19/2020	0.005913	12:00 AM	0.000000	10:00 AM	0.036736	0.60
10/20/2020	0.001140	12:00 AM	0.000000	11:00 AM	0.018494	0.09
10/21/2020	0.000000	12:00 AM	0.000000	12:00 AM	0.000000	0.00
10/22/2020	0.000000	12:00 AM	0.000000	12:00 AM	0.000000	0.00
10/23/2020	0.000000	12:00 AM	0.000000	12:00 AM	0.000000	0.00
10/24/2020	0.001884	12:00 AM	0.000000	2:00 AM	0.031013	0.27
10/25/2020	0.000000	12:00 AM	0.000000	12:00 AM	0.000000	0.00
10/26/2020	0.000000	12:00 AM	0.000000	12:00 AM	0.000000	0.01
10/27/2020	0.000103	12:00 AM	0.000000	11:00 PM	0.002480	0.03
10/28/2020	0.000464	9:00 AM	0.000000	5:00 AM	0.003467	0.12
10/29/2020	0.008792	12:00 AM	0.000000	2:00 PM	0.030415	0.94
10/30/2020	0.002886	5:00 AM	0.000000	2:00 AM	0.021586	0.00
10/31/2020	0.000000	12:00 AM	0.000000	12:00 AM	0.000000	0.00
11/01/2020	0.000000	12:00 AM	0.000000	12:00 AM	0.000000	0.01
11/02/2020	0.000000	12:00 AM	0.000000	12:00 AM	0.000000	0.00
11/03/2020	0.000000	12:00 AM	0.000000	12:00 AM	0.000000	0.00
11/04/2020	0.000000	12:00 AM	0.000000	12:00 AM	0.000000	0.00
11/05/2020	0.000000	12:00 AM	0.000000	12:00 AM	0.000000	0.00
11/06/2020	0.000000	12:00 AM	0.000000	12:00 AM	0.000000	0.00
11/07/2020	0.000000	12:00 AM	0.000000	12:00 AM	0.000000	0.00
11/08/2020	0.000000	12:00 AM	0.000000	12:00 AM	0.000000	0.00

Average	0.000910	0.000000	0.006972
---------	----------	----------	----------

2.59 Total

Minimum	0.000000	0.000000	0.000000
Maximum	0.008792	0.000000	0.036736

Total Flow 0.027292 MG

MH080G011

October 10, 2020 through November 8, 2020

	Time	Head inches	Velocity fps	Flow MGD	Precip. inches
10/10/2020	12:00 AM	0.00	0.00	0.000000	0.00
	1:00 AM	0.00	0.00	0.000000	0.00
	2:00 AM	0.00	0.00	0.000000	0.00
	3:00 AM	0.00	0.00	0.000000	0.00
	4:00 AM	0.00	0.00	0.000000	0.00
	5:00 AM	0.00	0.00	0.000000	0.00
	6:00 AM	0.00	0.00	0.000000	0.00
	7:00 AM	0.00	0.00	0.000000	0.00
	8:00 AM	0.00	0.00	0.000000	0.00
	9:00 AM	0.00	0.00	0.000000	0.00
	10:00 AM	0.00	0.00	0.000000	0.00
	11:00 AM	0.00	0.00	0.000000	0.00
	12:00 PM	0.00	0.00	0.000000	0.00
	1:00 PM	0.00	0.00	0.000000	0.00
	2:00 PM	0.00	0.00	0.000000	0.00
	3:00 PM	0.00	0.00	0.000000	0.00
	4:00 PM	0.00	0.00	0.000000	0.00
	5:00 PM	0.00	0.00	0.000000	0.00
	6:00 PM	0.00	0.00	0.000000	0.00
	7:00 PM	0.00	0.00	0.000000	0.00
	8:00 PM	0.00	0.00	0.000000	0.00
	9:00 PM	0.00	0.00	0.000000	0.00
	10:00 PM	0.00	0.00	0.000000	0.00
	11:00 PM	0.00	0.00	0.000000	0.00

MIN	0.00	0.00	0.000000	MIN	0.00
MAX	0.00	0.00	0.000000	MAX	0.00
AVE	0.00	0.00	0.000000	TOTAL	0.00

10/11/2020	12:00 AM	0.00	0.00	0.000000	0.00
	1:00 AM	0.00	0.00	0.000000	0.00
	2:00 AM	0.00	0.00	0.000000	0.00
	3:00 AM	0.00	0.00	0.000000	0.00
	4:00 AM	0.00	0.00	0.000000	0.00
	5:00 AM	0.00	0.00	0.000000	0.00
	6:00 AM	0.00	0.00	0.000000	0.00
	7:00 AM	0.00	0.00	0.000000	0.00
	8:00 AM	0.00	0.00	0.000000	0.00
	9:00 AM	0.00	0.00	0.000000	0.00
	10:00 AM	0.00	0.00	0.000000	0.00
	11:00 AM	0.00	0.00	0.000000	0.00
	12:00 PM	0.00	0.00	0.000000	0.00
	1:00 PM	0.00	0.00	0.000000	0.00
	2:00 PM	0.00	0.00	0.000000	0.00
	3:00 PM	0.00	0.00	0.000000	0.00
	4:00 PM	0.00	0.00	0.000000	0.00
	5:00 PM	0.00	0.00	0.000000	0.00
	6:00 PM	0.00	0.00	0.000000	0.00
	7:00 PM	0.00	0.00	0.000000	0.00
	8:00 PM	0.00	0.00	0.000000	0.00
	9:00 PM	0.00	0.00	0.000000	0.00
	10:00 PM	0.00	0.00	0.000000	0.00
	11:00 PM	0.00	0.00	0.000000	0.00

MIN	0.00	0.00	0.000000	MIN	0.00
MAX	0.00	0.00	0.000000	MAX	0.00
AVE	0.00	0.00	0.000000	TOTAL	0.00

Time	Head inches	Velocity fps	Flow MGD	Precip. inches
------	----------------	-----------------	-------------	-------------------

10/12/2020	12:00 AM	0.00	0.00	0.000000	0.00
	1:00 AM	0.00	0.00	0.000000	0.00
	2:00 AM	0.00	0.00	0.000000	0.00
	3:00 AM	0.00	0.00	0.000000	0.00
	4:00 AM	0.00	0.00	0.000000	0.00
	5:00 AM	0.00	0.00	0.000000	0.00
	6:00 AM	0.00	0.00	0.000000	0.00
	7:00 AM	0.00	0.00	0.000000	0.00
	8:00 AM	0.00	0.00	0.000000	0.00
	9:00 AM	0.00	0.00	0.000000	0.00
	10:00 AM	0.00	0.00	0.000000	0.00
	11:00 AM	0.00	0.00	0.000000	0.00
	12:00 PM	0.00	0.00	0.000000	0.00
	1:00 PM	0.00	0.00	0.000000	0.00
	2:00 PM	0.00	0.00	0.000000	0.00
	3:00 PM	0.00	0.00	0.000000	0.00
	4:00 PM	0.00	0.00	0.000000	0.00
	5:00 PM	0.00	0.00	0.000000	0.00
	6:00 PM	0.00	0.00	0.000000	0.00
	7:00 PM	0.00	0.00	0.000000	0.00
	8:00 PM	0.00	0.00	0.000000	0.00
	9:00 PM	0.00	0.00	0.000000	0.00
	10:00 PM	0.00	0.00	0.000000	0.00
	11:00 PM	0.00	0.00	0.000000	0.00

MIN	0.00	0.00	0.000000	MIN	0.00
MAX	0.00	0.00	0.000000	MAX	0.00
AVE	0.00	0.00	0.000000	TOTAL	0.00

10/13/2020	12:00 AM	0.00	0.00	0.000000	0.00
	1:00 AM	0.00	0.00	0.000000	0.00
	2:00 AM	0.00	0.00	0.000000	0.00
	3:00 AM	0.04	0.00	0.000014	0.04
	4:00 AM	0.89	0.50	0.013273	0.06
	5:00 AM	0.00	0.00	0.000000	0.00
	6:00 AM	0.00	0.00	0.000000	0.00
	7:00 AM	0.00	0.00	0.000000	0.00
	8:00 AM	0.00	0.00	0.000000	0.00
	9:00 AM	0.00	0.00	0.000000	0.00
	10:00 AM	0.00	0.00	0.000000	0.00
	11:00 AM	0.00	0.00	0.000000	0.00
	12:00 PM	0.00	0.00	0.000000	0.00
	1:00 PM	0.00	0.00	0.000000	0.00
	2:00 PM	0.00	0.00	0.000000	0.00
	3:00 PM	0.00	0.00	0.000000	0.00
	4:00 PM	0.00	0.00	0.000000	0.00
	5:00 PM	0.00	0.00	0.000000	0.00
	6:00 PM	0.00	0.00	0.000000	0.00
	7:00 PM	0.00	0.00	0.000000	0.00
	8:00 PM	0.00	0.00	0.000000	0.00
	9:00 PM	0.00	0.00	0.000000	0.00
	10:00 PM	0.00	0.00	0.000000	0.00
	11:00 PM	0.00	0.00	0.000000	0.00

MIN	0.00	0.00	0.000000	MIN	0.00
MAX	0.89	0.50	0.013273	MAX	0.06
AVE	0.04	0.02	0.000554	TOTAL	0.10

Time	Head inches	Velocity fps	Flow MGD	Precip. inches
------	----------------	-----------------	-------------	-------------------

10/14/2020	12:00 AM	0.00	0.00	0.000000	0.00
	1:00 AM	0.00	0.00	0.000000	0.00
	2:00 AM	0.00	0.00	0.000000	0.00
	3:00 AM	0.00	0.00	0.000000	0.00
	4:00 AM	0.00	0.00	0.000000	0.00
	5:00 AM	0.00	0.00	0.000000	0.00
	6:00 AM	0.00	0.00	0.000000	0.00
	7:00 AM	0.00	0.00	0.000000	0.00
	8:00 AM	0.00	0.00	0.000000	0.00
	9:00 AM	0.00	0.00	0.000000	0.00
	10:00 AM	0.00	0.00	0.000000	0.00
	11:00 AM	0.00	0.00	0.000000	0.00
	12:00 PM	0.00	0.00	0.000000	0.00
	1:00 PM	0.00	0.00	0.000000	0.00
	2:00 PM	0.00	0.00	0.000000	0.00
	3:00 PM	0.00	0.00	0.000000	0.00
	4:00 PM	0.00	0.00	0.000000	0.00
	5:00 PM	0.00	0.00	0.000000	0.00
	6:00 PM	0.00	0.00	0.000000	0.00
	7:00 PM	0.00	0.00	0.000000	0.00
	8:00 PM	0.00	0.00	0.000000	0.00
	9:00 PM	0.00	0.00	0.000000	0.00
	10:00 PM	0.00	0.00	0.000000	0.00
	11:00 PM	0.00	0.00	0.000000	0.00

MIN	0.00	0.00	0.000000	MIN	0.00
MAX	0.00	0.00	0.000000	MAX	0.00
AVE	0.00	0.00	0.000000	TOTAL	0.00

10/15/2020	12:00 AM	0.00	0.00	0.000000	0.00
	1:00 AM	0.00	0.00	0.000000	0.00
	2:00 AM	0.00	0.00	0.000000	0.00
	3:00 AM	0.00	0.00	0.000000	0.00
	4:00 AM	0.00	0.00	0.000000	0.00
	5:00 AM	0.00	0.00	0.000000	0.00
	6:00 AM	0.00	0.00	0.000000	0.00
	7:00 AM	0.00	0.00	0.000000	0.00
	8:00 AM	0.00	0.00	0.000000	0.00
	9:00 AM	0.00	0.00	0.000000	0.00
	10:00 AM	0.00	0.00	0.000000	0.00
	11:00 AM	0.00	0.00	0.000000	0.00
	12:00 PM	0.00	0.00	0.000000	0.00
	1:00 PM	0.00	0.00	0.000000	0.00
	2:00 PM	0.00	0.00	0.000000	0.00
	3:00 PM	0.00	0.00	0.000000	0.00
	4:00 PM	0.00	0.00	0.000000	0.00
	5:00 PM	0.00	0.00	0.000000	0.00
	6:00 PM	0.00	0.00	0.000000	0.00
	7:00 PM	0.00	0.00	0.000000	0.01
	8:00 PM	0.22	0.14	0.002002	0.04
	9:00 PM	0.84	0.61	0.011083	0.05
	10:00 PM	0.69	0.39	0.005122	0.02
	11:00 PM	1.00	0.76	0.017447	0.05

MIN	0.00	0.00	0.000000	MIN	0.00
MAX	1.00	0.76	0.017447	MAX	0.05
AVE	0.11	0.08	0.001486	TOTAL	0.17

Time	Head inches	Velocity fps	Flow MGD	Precip. inches
------	----------------	-----------------	-------------	-------------------

10/16/2020	12:00 AM	0.98	0.69	0.015578	0.06
	1:00 AM	0.94	0.61	0.013006	0.04
	2:00 AM	0.94	0.61	0.013020	0.03
	3:00 AM	1.22	0.70	0.034253	0.05
	4:00 AM	1.14	0.71	0.021265	0.06
	5:00 AM	0.29	0.05	0.000571	0.01
	6:00 AM	0.00	0.00	0.000000	0.00
	7:00 AM	0.00	0.00	0.000000	0.00
	8:00 AM	0.00	0.00	0.000000	0.00
	9:00 AM	0.00	0.00	0.000000	0.00
	10:00 AM	0.00	0.00	0.000000	0.00
	11:00 AM	0.00	0.00	0.000000	0.00
	12:00 PM	0.00	0.00	0.000000	0.00
	1:00 PM	0.00	0.00	0.000000	0.00
	2:00 PM	0.00	0.00	0.000000	0.00
	3:00 PM	0.00	0.00	0.000000	0.00
	4:00 PM	0.00	0.00	0.000000	0.00
	5:00 PM	0.00	0.00	0.000000	0.00
	6:00 PM	0.00	0.00	0.000000	0.00
	7:00 PM	0.00	0.00	0.000000	0.00
	8:00 PM	0.00	0.00	0.000000	0.00
	9:00 PM	0.00	0.00	0.000000	0.00
	10:00 PM	0.00	0.00	0.000000	0.00
	11:00 PM	0.00	0.00	0.000000	0.00

MIN	0.00	0.00	0.000000	MIN	0.00
MAX	1.22	0.71	0.034253	MAX	0.06
AVE	0.23	0.14	0.004071	TOTAL	0.25

10/17/2020	12:00 AM	0.00	0.00	0.000000	0.00
	1:00 AM	0.00	0.00	0.000000	0.00
	2:00 AM	0.00	0.00	0.000000	0.00
	3:00 AM	0.00	0.00	0.000000	0.00
	4:00 AM	0.00	0.00	0.000000	0.00
	5:00 AM	0.00	0.00	0.000000	0.00
	6:00 AM	0.00	0.00	0.000000	0.00
	7:00 AM	0.00	0.00	0.000000	0.00
	8:00 AM	0.00	0.00	0.000000	0.00
	9:00 AM	0.00	0.00	0.000000	0.00
	10:00 AM	0.00	0.00	0.000000	0.00
	11:00 AM	0.00	0.00	0.000000	0.00
	12:00 PM	0.00	0.00	0.000000	0.00
	1:00 PM	0.00	0.00	0.000000	0.00
	2:00 PM	0.00	0.00	0.000000	0.00
	3:00 PM	0.00	0.00	0.000000	0.00
	4:00 PM	0.00	0.00	0.000000	0.00
	5:00 PM	0.00	0.00	0.000000	0.00
	6:00 PM	0.00	0.00	0.000000	0.00
	7:00 PM	0.00	0.00	0.000000	0.00
	8:00 PM	0.00	0.00	0.000000	0.00
	9:00 PM	0.00	0.00	0.000000	0.00
	10:00 PM	0.00	0.00	0.000000	0.00
	11:00 PM	0.00	0.00	0.000000	0.00

MIN	0.00	0.00	0.000000	MIN	0.00
MAX	0.00	0.00	0.000000	MAX	0.00
AVE	0.00	0.00	0.000000	TOTAL	0.00

Time	Head inches	Velocity fps	Flow MGD	Precip. inches
------	----------------	-----------------	-------------	-------------------

10/18/2020	12:00 AM	0.00	0.00	0.000000	0.00
	1:00 AM	0.00	0.00	0.000000	0.00
	2:00 AM	0.00	0.00	0.000000	0.00
	3:00 AM	0.00	0.00	0.000000	0.00
	4:00 AM	0.00	0.00	0.000000	0.00
	5:00 AM	0.00	0.00	0.000000	0.00
	6:00 AM	0.00	0.00	0.000000	0.00
	7:00 AM	0.00	0.00	0.000000	0.00
	8:00 AM	0.00	0.00	0.000000	0.00
	9:00 AM	0.00	0.00	0.000000	0.00
	10:00 AM	0.00	0.00	0.000000	0.00
	11:00 AM	0.00	0.00	0.000000	0.00
	12:00 PM	0.00	0.00	0.000000	0.00
	1:00 PM	0.00	0.00	0.000000	0.00
	2:00 PM	0.00	0.00	0.000000	0.00
	3:00 PM	0.00	0.00	0.000000	0.00
	4:00 PM	0.00	0.00	0.000000	0.00
	5:00 PM	0.00	0.00	0.000000	0.00
	6:00 PM	0.00	0.00	0.000000	0.00
	7:00 PM	0.00	0.00	0.000000	0.00
	8:00 PM	0.00	0.00	0.000000	0.00
	9:00 PM	0.00	0.00	0.000000	0.00
	10:00 PM	0.00	0.00	0.000000	0.00
	11:00 PM	0.00	0.00	0.000000	0.00

MIN	0.00	0.00	0.000000	MIN	0.00
MAX	0.00	0.00	0.000000	MAX	0.00
AVE	0.00	0.00	0.000000	TOTAL	0.00

10/19/2020	12:00 AM	0.00	0.00	0.000000	0.00
	1:00 AM	0.00	0.00	0.000000	0.00
	2:00 AM	0.00	0.00	0.000000	0.00
	3:00 AM	0.00	0.00	0.000000	0.00
	4:00 AM	0.00	0.00	0.000000	0.00
	5:00 AM	0.00	0.00	0.000000	0.00
	6:00 AM	0.00	0.00	0.000000	0.00
	7:00 AM	0.00	0.00	0.000000	0.00
	8:00 AM	0.07	0.06	0.001107	0.03
	9:00 AM	1.38	0.73	0.026886	0.18
	10:00 AM	1.49	0.86	0.036736	0.16
	11:00 AM	1.16	0.80	0.022880	0.07
	12:00 PM	0.91	0.64	0.013079	0.03
	1:00 PM	0.82	0.59	0.009981	0.03
	2:00 PM	0.89	0.61	0.012057	0.05
	3:00 PM	1.03	0.76	0.018572	0.05
	4:00 PM	0.24	0.06	0.000621	0.00
	5:00 PM	0.00	0.00	0.000000	0.00
	6:00 PM	0.00	0.00	0.000000	0.00
	7:00 PM	0.00	0.00	0.000000	0.00
	8:00 PM	0.00	0.00	0.000000	0.00
	9:00 PM	0.00	0.00	0.000000	0.00
	10:00 PM	0.00	0.00	0.000000	0.00
	11:00 PM	0.00	0.00	0.000000	0.00

MIN	0.00	0.00	0.000000	MIN	0.00
MAX	1.49	0.86	0.036736	MAX	0.18
AVE	0.33	0.21	0.005913	TOTAL	0.60

Time	Head inches	Velocity fps	Flow MGD	Precip. inches
------	----------------	-----------------	-------------	-------------------

10/20/2020	12:00 AM	0.00	0.00	0.000000	0.01
	1:00 AM	0.00	0.00	0.000000	0.00
	2:00 AM	0.00	0.00	0.000000	0.01
	3:00 AM	0.00	0.00	0.000000	0.00
	4:00 AM	0.00	0.00	0.000000	0.00
	5:00 AM	0.00	0.00	0.000000	0.00
	6:00 AM	0.00	0.00	0.000000	0.00
	7:00 AM	0.00	0.00	0.000000	0.00
	8:00 AM	0.00	0.00	0.000000	0.00
	9:00 AM	0.00	0.00	0.000000	0.00
	10:00 AM	0.00	0.00	0.000000	0.00
	11:00 AM	0.54	0.36	0.018494	0.04
	12:00 PM	0.45	0.23	0.003902	0.00
	1:00 PM	0.00	0.00	0.000000	0.00
	2:00 PM	0.00	0.00	0.000000	0.00
	3:00 PM	0.00	0.00	0.000000	0.00
	4:00 PM	0.00	0.00	0.000000	0.00
	5:00 PM	0.39	0.27	0.004361	0.03
	6:00 PM	0.23	0.06	0.000605	0.00
	7:00 PM	0.00	0.00	0.000000	0.00
	8:00 PM	0.00	0.00	0.000000	0.00
	9:00 PM	0.00	0.00	0.000000	0.00
	10:00 PM	0.00	0.00	0.000000	0.00
	11:00 PM	0.00	0.00	0.000000	0.00

MIN	0.00	0.00	0.000000	MIN	0.00
MAX	0.54	0.36	0.018494	MAX	0.04
AVE	0.07	0.04	0.001140	TOTAL	0.09

10/21/2020	12:00 AM	0.00	0.00	0.000000	0.00
	1:00 AM	0.00	0.00	0.000000	0.00
	2:00 AM	0.00	0.00	0.000000	0.00
	3:00 AM	0.00	0.00	0.000000	0.00
	4:00 AM	0.00	0.00	0.000000	0.00
	5:00 AM	0.00	0.00	0.000000	0.00
	6:00 AM	0.00	0.00	0.000000	0.00
	7:00 AM	0.00	0.00	0.000000	0.00
	8:00 AM	0.00	0.00	0.000000	0.00
	9:00 AM	0.00	0.00	0.000000	0.00
	10:00 AM	0.00	0.00	0.000000	0.00
	11:00 AM	0.00	0.00	0.000000	0.00
	12:00 PM	0.00	0.00	0.000000	0.00
	1:00 PM	0.00	0.00	0.000000	0.00
	2:00 PM	0.00	0.00	0.000000	0.00
	3:00 PM	0.00	0.00	0.000000	0.00
	4:00 PM	0.00	0.00	0.000000	0.00
	5:00 PM	0.00	0.00	0.000000	0.00
	6:00 PM	0.00	0.00	0.000000	0.00
	7:00 PM	0.00	0.00	0.000000	0.00
	8:00 PM	0.00	0.00	0.000000	0.00
	9:00 PM	0.00	0.00	0.000000	0.00
	10:00 PM	0.00	0.00	0.000000	0.00
	11:00 PM	0.00	0.00	0.000000	0.00

MIN	0.00	0.00	0.000000	MIN	0.00
MAX	0.00	0.00	0.000000	MAX	0.00
AVE	0.00	0.00	0.000000	TOTAL	0.00

Time	Head inches	Velocity fps	Flow MGD	Precip. inches
------	----------------	-----------------	-------------	-------------------

10/22/2020	12:00 AM	0.00	0.00	0.000000	0.00
	1:00 AM	0.00	0.00	0.000000	0.00
	2:00 AM	0.00	0.00	0.000000	0.00
	3:00 AM	0.00	0.00	0.000000	0.00
	4:00 AM	0.00	0.00	0.000000	0.00
	5:00 AM	0.00	0.00	0.000000	0.00
	6:00 AM	0.00	0.00	0.000000	0.00
	7:00 AM	0.00	0.00	0.000000	0.00
	8:00 AM	0.00	0.00	0.000000	0.00
	9:00 AM	0.00	0.00	0.000000	0.00
	10:00 AM	0.00	0.00	0.000000	0.00
	11:00 AM	0.00	0.00	0.000000	0.00
	12:00 PM	0.00	0.00	0.000000	0.00
	1:00 PM	0.00	0.00	0.000000	0.00
	2:00 PM	0.00	0.00	0.000000	0.00
	3:00 PM	0.00	0.00	0.000000	0.00
	4:00 PM	0.00	0.00	0.000000	0.00
	5:00 PM	0.00	0.00	0.000000	0.00
	6:00 PM	0.00	0.00	0.000000	0.00
	7:00 PM	0.00	0.00	0.000000	0.00
	8:00 PM	0.00	0.00	0.000000	0.00
	9:00 PM	0.00	0.00	0.000000	0.00
	10:00 PM	0.00	0.00	0.000000	0.00
	11:00 PM	0.00	0.00	0.000000	0.00

MIN	0.00	0.00	0.000000	MIN	0.00
MAX	0.00	0.00	0.000000	MAX	0.00
AVE	0.00	0.00	0.000000	TOTAL	0.00

10/23/2020	12:00 AM	0.00	0.00	0.000000	0.00
	1:00 AM	0.00	0.00	0.000000	0.00
	2:00 AM	0.00	0.00	0.000000	0.00
	3:00 AM	0.00	0.00	0.000000	0.00
	4:00 AM	0.00	0.00	0.000000	0.00
	5:00 AM	0.00	0.00	0.000000	0.00
	6:00 AM	0.00	0.00	0.000000	0.00
	7:00 AM	0.00	0.00	0.000000	0.00
	8:00 AM	0.00	0.00	0.000000	0.00
	9:00 AM	0.00	0.00	0.000000	0.00
	10:00 AM	0.00	0.00	0.000000	0.00
	11:00 AM	0.00	0.00	0.000000	0.00
	12:00 PM	0.00	0.00	0.000000	0.00
	1:00 PM	0.00	0.00	0.000000	0.00
	2:00 PM	0.00	0.00	0.000000	0.00
	3:00 PM	0.00	0.00	0.000000	0.00
	4:00 PM	0.00	0.00	0.000000	0.00
	5:00 PM	0.00	0.00	0.000000	0.00
	6:00 PM	0.00	0.00	0.000000	0.00
	7:00 PM	0.00	0.00	0.000000	0.00
	8:00 PM	0.00	0.00	0.000000	0.00
	9:00 PM	0.00	0.00	0.000000	0.00
	10:00 PM	0.00	0.00	0.000000	0.00
	11:00 PM	0.00	0.00	0.000000	0.00

MIN	0.00	0.00	0.000000	MIN	0.00
MAX	0.00	0.00	0.000000	MAX	0.00
AVE	0.00	0.00	0.000000	TOTAL	0.00

Time	Head inches	Velocity fps	Flow MGD	Precip. inches
------	----------------	-----------------	-------------	-------------------

10/24/2020	12:00 AM	0.00	0.00	0.000000	0.00
	1:00 AM	0.41	0.24	0.012730	0.06
	2:00 AM	1.30	0.86	0.031013	0.17
	3:00 AM	0.26	0.11	0.001467	0.00
	4:00 AM	0.00	0.00	0.000000	0.03
	5:00 AM	0.00	0.00	0.000000	0.00
	6:00 AM	0.00	0.00	0.000000	0.00
	7:00 AM	0.00	0.00	0.000000	0.00
	8:00 AM	0.00	0.00	0.000000	0.00
	9:00 AM	0.00	0.00	0.000000	0.00
	10:00 AM	0.03	0.00	0.000008	0.00
	11:00 AM	0.00	0.00	0.000000	0.01
	12:00 PM	0.00	0.00	0.000000	0.00
	1:00 PM	0.00	0.00	0.000000	0.00
	2:00 PM	0.00	0.00	0.000000	0.00
	3:00 PM	0.00	0.00	0.000000	0.00
	4:00 PM	0.00	0.00	0.000000	0.00
	5:00 PM	0.00	0.00	0.000000	0.00
	6:00 PM	0.00	0.00	0.000000	0.00
	7:00 PM	0.00	0.00	0.000000	0.00
	8:00 PM	0.00	0.00	0.000000	0.00
	9:00 PM	0.00	0.00	0.000000	0.00
	10:00 PM	0.00	0.00	0.000000	0.00
	11:00 PM	0.00	0.00	0.000000	0.00

MIN	0.00	0.00	0.000000	MIN	0.00
MAX	1.30	0.86	0.031013	MAX	0.17
AVE	0.08	0.05	0.001884	TOTAL	0.27

10/25/2020	12:00 AM	0.00	0.00	0.000000	0.00
	1:00 AM	0.00	0.00	0.000000	0.00
	2:00 AM	0.00	0.00	0.000000	0.00
	3:00 AM	0.00	0.00	0.000000	0.00
	4:00 AM	0.00	0.00	0.000000	0.00
	5:00 AM	0.00	0.00	0.000000	0.00
	6:00 AM	0.00	0.00	0.000000	0.00
	7:00 AM	0.00	0.00	0.000000	0.00
	8:00 AM	0.00	0.00	0.000000	0.00
	9:00 AM	0.00	0.00	0.000000	0.00
	10:00 AM	0.00	0.00	0.000000	0.00
	11:00 AM	0.00	0.00	0.000000	0.00
	12:00 PM	0.00	0.00	0.000000	0.00
	1:00 PM	0.00	0.00	0.000000	0.00
	2:00 PM	0.00	0.00	0.000000	0.00
	3:00 PM	0.00	0.00	0.000000	0.00
	4:00 PM	0.00	0.00	0.000000	0.00
	5:00 PM	0.00	0.00	0.000000	0.00
	6:00 PM	0.00	0.00	0.000000	0.00
	7:00 PM	0.00	0.00	0.000000	0.00
	8:00 PM	0.00	0.00	0.000000	0.00
	9:00 PM	0.00	0.00	0.000000	0.00
	10:00 PM	0.00	0.00	0.000000	0.00
	11:00 PM	0.00	0.00	0.000000	0.00

MIN	0.00	0.00	0.000000	MIN	0.00
MAX	0.00	0.00	0.000000	MAX	0.00
AVE	0.00	0.00	0.000000	TOTAL	0.00

Time	Head inches	Velocity fps	Flow MGD	Precip. inches
------	----------------	-----------------	-------------	-------------------

10/26/2020	12:00 AM	0.00	0.00	0.000000	0.00
	1:00 AM	0.00	0.00	0.000000	0.00
	2:00 AM	0.00	0.00	0.000000	0.00
	3:00 AM	0.00	0.00	0.000000	0.00
	4:00 AM	0.00	0.00	0.000000	0.00
	5:00 AM	0.00	0.00	0.000000	0.00
	6:00 AM	0.00	0.00	0.000000	0.00
	7:00 AM	0.00	0.00	0.000000	0.00
	8:00 AM	0.00	0.00	0.000000	0.00
	9:00 AM	0.00	0.00	0.000000	0.00
	10:00 AM	0.00	0.00	0.000000	0.00
	11:00 AM	0.00	0.00	0.000000	0.00
	12:00 PM	0.00	0.00	0.000000	0.01
	1:00 PM	0.00	0.00	0.000000	0.00
	2:00 PM	0.00	0.00	0.000000	0.00
	3:00 PM	0.00	0.00	0.000000	0.00
	4:00 PM	0.00	0.00	0.000000	0.00
	5:00 PM	0.00	0.00	0.000000	0.00
	6:00 PM	0.00	0.00	0.000000	0.00
	7:00 PM	0.00	0.00	0.000000	0.00
	8:00 PM	0.00	0.00	0.000000	0.00
	9:00 PM	0.00	0.00	0.000000	0.00
	10:00 PM	0.00	0.00	0.000000	0.00
	11:00 PM	0.00	0.00	0.000000	0.00

MIN	0.00	0.00	0.000000	MIN	0.00
MAX	0.00	0.00	0.000000	MAX	0.01
AVE	0.00	0.00	0.000000	TOTAL	0.01

10/27/2020	12:00 AM	0.00	0.00	0.000000	0.00
	1:00 AM	0.00	0.00	0.000000	0.00
	2:00 AM	0.00	0.00	0.000000	0.00
	3:00 AM	0.00	0.00	0.000000	0.00
	4:00 AM	0.00	0.00	0.000000	0.00
	5:00 AM	0.00	0.00	0.000000	0.00
	6:00 AM	0.00	0.00	0.000000	0.00
	7:00 AM	0.00	0.00	0.000000	0.00
	8:00 AM	0.00	0.00	0.000000	0.00
	9:00 AM	0.00	0.00	0.000000	0.00
	10:00 AM	0.00	0.00	0.000000	0.00
	11:00 AM	0.00	0.00	0.000000	0.00
	12:00 PM	0.00	0.00	0.000000	0.00
	1:00 PM	0.00	0.00	0.000000	0.00
	2:00 PM	0.00	0.00	0.000000	0.00
	3:00 PM	0.00	0.00	0.000000	0.00
	4:00 PM	0.00	0.00	0.000000	0.00
	5:00 PM	0.00	0.00	0.000000	0.00
	6:00 PM	0.00	0.00	0.000000	0.00
	7:00 PM	0.00	0.00	0.000000	0.00
	8:00 PM	0.00	0.00	0.000000	0.00
	9:00 PM	0.00	0.00	0.000000	0.00
	10:00 PM	0.00	0.00	0.000000	0.01
	11:00 PM	0.52	0.21	0.002480	0.02

MIN	0.00	0.00	0.000000	MIN	0.00
MAX	0.52	0.21	0.002480	MAX	0.02
AVE	0.02	0.01	0.000103	TOTAL	0.03

Time	Head inches	Velocity fps	Flow MGD	Precip. inches
------	----------------	-----------------	-------------	-------------------

10/28/2020	12:00 AM	0.49	0.16	0.001811	0.02
	1:00 AM	0.45	0.11	0.000916	0.00
	2:00 AM	0.09	0.04	0.000406	0.02
	3:00 AM	0.45	0.12	0.001078	0.01
	4:00 AM	0.41	0.08	0.000759	0.01
	5:00 AM	0.65	0.27	0.003467	0.02
	6:00 AM	0.57	0.23	0.002636	0.01
	7:00 AM	0.07	0.01	0.000057	0.01
	8:00 AM	0.03	0.00	0.000011	0.01
	9:00 AM	0.00	0.00	0.000000	0.00
	10:00 AM	0.00	0.00	0.000000	0.00
	11:00 AM	0.00	0.00	0.000000	0.01
	12:00 PM	0.00	0.00	0.000000	0.00
	1:00 PM	0.00	0.00	0.000000	0.00
	2:00 PM	0.00	0.00	0.000000	0.00
	3:00 PM	0.00	0.00	0.000000	0.00
	4:00 PM	0.00	0.00	0.000000	0.00
	5:00 PM	0.00	0.00	0.000000	0.00
	6:00 PM	0.00	0.00	0.000000	0.00
	7:00 PM	0.00	0.00	0.000000	0.00
	8:00 PM	0.00	0.00	0.000000	0.00
	9:00 PM	0.00	0.00	0.000000	0.00
	10:00 PM	0.00	0.00	0.000000	0.00
	11:00 PM	0.00	0.00	0.000000	0.00

MIN	0.00	0.00	0.000000	MIN	0.00
MAX	0.65	0.27	0.003467	MAX	0.02
AVE	0.13	0.04	0.000464	TOTAL	0.12

10/29/2020	12:00 AM	0.00	0.00	0.000000	0.00
	1:00 AM	0.00	0.00	0.000000	0.01
	2:00 AM	0.43	0.18	0.002364	0.03
	3:00 AM	0.90	0.52	0.011350	0.07
	4:00 AM	1.17	0.81	0.023232	0.11
	5:00 AM	0.90	0.65	0.012993	0.04
	6:00 AM	0.95	0.72	0.015223	0.05
	7:00 AM	0.83	0.56	0.010237	0.04
	8:00 AM	0.70	0.36	0.005004	0.02
	9:00 AM	0.59	0.23	0.002736	0.03
	10:00 AM	0.99	0.72	0.017137	0.05
	11:00 AM	0.94	0.65	0.014190	0.06
	12:00 PM	0.63	0.33	0.004401	0.02
	1:00 PM	0.89	0.45	0.013714	0.06
	2:00 PM	1.35	0.85	0.030415	0.11
	3:00 PM	1.23	0.78	0.026529	0.19
	4:00 PM	0.34	0.08	0.000747	0.00
	5:00 PM	0.00	0.00	0.000000	0.00
	6:00 PM	0.00	0.00	0.000000	0.00
	7:00 PM	0.91	0.64	0.014943	0.04
	8:00 PM	0.60	0.26	0.003359	0.01
	9:00 PM	0.04	0.00	0.000009	0.00
	10:00 PM	0.03	0.00	0.000018	0.00
	11:00 PM	0.19	0.12	0.002404	0.00

MIN	0.00	0.00	0.000000	MIN	0.00
MAX	1.35	0.85	0.030415	MAX	0.19
AVE	0.61	0.37	0.008792	TOTAL	0.94

Time	Head inches	Velocity fps	Flow MGD	Precip. inches
------	----------------	-----------------	-------------	-------------------

10/30/2020	12:00 AM	0.89	0.64	0.012988	0.00
	1:00 AM	0.91	0.69	0.014158	0.00
	2:00 AM	1.10	0.83	0.021586	0.00
	3:00 AM	0.74	0.47	0.008418	0.00
	4:00 AM	0.08	0.01	0.000074	0.00
	5:00 AM	0.00	0.00	0.000000	0.00
	6:00 AM	0.00	0.00	0.000000	0.00
	7:00 AM	0.00	0.00	0.000000	0.00
	8:00 AM	0.00	0.00	0.000000	0.00
	9:00 AM	0.00	0.00	0.000000	0.00
	10:00 AM	0.40	0.32	0.007226	0.00
	11:00 AM	0.65	0.33	0.004433	0.00
	12:00 PM	0.30	0.05	0.000372	0.00
	1:00 PM	0.00	0.00	0.000000	0.00
	2:00 PM	0.00	0.00	0.000000	0.00
	3:00 PM	0.00	0.00	0.000000	0.00
	4:00 PM	0.00	0.00	0.000000	0.00
	5:00 PM	0.00	0.00	0.000000	0.00
	6:00 PM	0.00	0.00	0.000000	0.00
	7:00 PM	0.00	0.00	0.000000	0.00
	8:00 PM	0.00	0.00	0.000000	0.00
	9:00 PM	0.00	0.00	0.000000	0.00
	10:00 PM	0.00	0.00	0.000000	0.00
	11:00 PM	0.00	0.00	0.000000	0.00

MIN	0.00	0.00	0.000000	MIN	0.00
MAX	1.10	0.83	0.021586	MAX	0.00
AVE	0.21	0.14	0.002886	TOTAL	0.00

10/31/2020	12:00 AM	0.00	0.00	0.000000	0.00
	1:00 AM	0.00	0.00	0.000000	0.00
	2:00 AM	0.00	0.00	0.000000	0.00
	3:00 AM	0.00	0.00	0.000000	0.00
	4:00 AM	0.00	0.00	0.000000	0.00
	5:00 AM	0.00	0.00	0.000000	0.00
	6:00 AM	0.00	0.00	0.000000	0.00
	7:00 AM	0.00	0.00	0.000000	0.00
	8:00 AM	0.00	0.00	0.000000	0.00
	9:00 AM	0.00	0.00	0.000000	0.00
	10:00 AM	0.00	0.00	0.000000	0.00
	11:00 AM	0.00	0.00	0.000000	0.00
	12:00 PM	0.00	0.00	0.000000	0.00
	1:00 PM	0.00	0.00	0.000000	0.00
	2:00 PM	0.00	0.00	0.000000	0.00
	3:00 PM	0.00	0.00	0.000000	0.00
	4:00 PM	0.00	0.00	0.000000	0.00
	5:00 PM	0.00	0.00	0.000000	0.00
	6:00 PM	0.00	0.00	0.000000	0.00
	7:00 PM	0.00	0.00	0.000000	0.00
	8:00 PM	0.00	0.00	0.000000	0.00
	9:00 PM	0.00	0.00	0.000000	0.00
	10:00 PM	0.00	0.00	0.000000	0.00
	11:00 PM	0.00	0.00	0.000000	0.00

MIN	0.00	0.00	0.000000	MIN	0.00
MAX	0.00	0.00	0.000000	MAX	0.00
AVE	0.00	0.00	0.000000	TOTAL	0.00

Time	Head inches	Velocity fps	Flow MGD	Precip. inches
------	----------------	-----------------	-------------	-------------------

11/01/2020	12:00 AM	0.00	0.00	0.000000	0.00
	1:00 AM	0.00	0.00	0.000000	0.00
	2:00 AM	0.00	0.00	0.000000	0.00
	3:00 AM	0.00	0.00	0.000000	0.00
	4:00 AM	0.00	0.00	0.000000	0.00
	5:00 AM	0.00	0.00	0.000000	0.00
	6:00 AM	0.00	0.00	0.000000	0.00
	7:00 AM	0.00	0.00	0.000000	0.00
	8:00 AM	0.00	0.00	0.000000	0.00
	9:00 AM	0.00	0.00	0.000000	0.00
	10:00 AM	0.00	0.00	0.000000	0.00
	11:00 AM	0.00	0.00	0.000000	0.01
	12:00 PM	0.00	0.00	0.000000	0.00
	1:00 PM	0.00	0.00	0.000000	0.00
	2:00 PM	0.00	0.00	0.000000	0.00
	3:00 PM	0.00	0.00	0.000000	0.00
	4:00 PM	0.00	0.00	0.000000	0.00
	5:00 PM	0.00	0.00	0.000000	0.00
	6:00 PM	0.00	0.00	0.000000	0.00
	7:00 PM	0.00	0.00	0.000000	0.00
	8:00 PM	0.00	0.00	0.000000	0.00
	9:00 PM	0.00	0.00	0.000000	0.00
	10:00 PM	0.00	0.00	0.000000	0.00
	11:00 PM	0.00	0.00	0.000000	0.00

MIN	0.00	0.00	0.000000	MIN	0.00
MAX	0.00	0.00	0.000000	MAX	0.01
AVE	0.00	0.00	0.000000	TOTAL	0.01

11/02/2020	12:00 AM	0.00	0.00	0.000000	0.00
	1:00 AM	0.00	0.00	0.000000	0.00
	2:00 AM	0.00	0.00	0.000000	0.00
	3:00 AM	0.00	0.00	0.000000	0.00
	4:00 AM	0.00	0.00	0.000000	0.00
	5:00 AM	0.00	0.00	0.000000	0.00
	6:00 AM	0.00	0.00	0.000000	0.00
	7:00 AM	0.00	0.00	0.000000	0.00
	8:00 AM	0.00	0.00	0.000000	0.00
	9:00 AM	0.00	0.00	0.000000	0.00
	10:00 AM	0.00	0.00	0.000000	0.00
	11:00 AM	0.00	0.00	0.000000	0.00
	12:00 PM	0.00	0.00	0.000000	0.00
	1:00 PM	0.00	0.00	0.000000	0.00
	2:00 PM	0.00	0.00	0.000000	0.00
	3:00 PM	0.00	0.00	0.000000	0.00
	4:00 PM	0.00	0.00	0.000000	0.00
	5:00 PM	0.00	0.00	0.000000	0.00
	6:00 PM	0.00	0.00	0.000000	0.00
	7:00 PM	0.00	0.00	0.000000	0.00
	8:00 PM	0.00	0.00	0.000000	0.00
	9:00 PM	0.00	0.00	0.000000	0.00
	10:00 PM	0.00	0.00	0.000000	0.00
	11:00 PM	0.00	0.00	0.000000	0.00

MIN	0.00	0.00	0.000000	MIN	0.00
MAX	0.00	0.00	0.000000	MAX	0.00
AVE	0.00	0.00	0.000000	TOTAL	0.00

Time	Head inches	Velocity fps	Flow MGD	Precip. inches
------	----------------	-----------------	-------------	-------------------

11/03/2020	12:00 AM	0.00	0.00	0.000000	0.00
	1:00 AM	0.00	0.00	0.000000	0.00
	2:00 AM	0.00	0.00	0.000000	0.00
	3:00 AM	0.00	0.00	0.000000	0.00
	4:00 AM	0.00	0.00	0.000000	0.00
	5:00 AM	0.00	0.00	0.000000	0.00
	6:00 AM	0.00	0.00	0.000000	0.00
	7:00 AM	0.00	0.00	0.000000	0.00
	8:00 AM	0.00	0.00	0.000000	0.00
	9:00 AM	0.00	0.00	0.000000	0.00
	10:00 AM	0.00	0.00	0.000000	0.00
	11:00 AM	0.00	0.00	0.000000	0.00
	12:00 PM	0.00	0.00	0.000000	0.00
	1:00 PM	0.00	0.00	0.000000	0.00
	2:00 PM	0.00	0.00	0.000000	0.00
	3:00 PM	0.00	0.00	0.000000	0.00
	4:00 PM	0.00	0.00	0.000000	0.00
	5:00 PM	0.00	0.00	0.000000	0.00
	6:00 PM	0.00	0.00	0.000000	0.00
	7:00 PM	0.00	0.00	0.000000	0.00
	8:00 PM	0.00	0.00	0.000000	0.00
	9:00 PM	0.00	0.00	0.000000	0.00
	10:00 PM	0.00	0.00	0.000000	0.00
	11:00 PM	0.00	0.00	0.000000	0.00

MIN	0.00	0.00	0.000000	MIN	0.00
MAX	0.00	0.00	0.000000	MAX	0.00
AVE	0.00	0.00	0.000000	TOTAL	0.00

11/04/2020	12:00 AM	0.00	0.00	0.000000	0.00
	1:00 AM	0.00	0.00	0.000000	0.00
	2:00 AM	0.00	0.00	0.000000	0.00
	3:00 AM	0.00	0.00	0.000000	0.00
	4:00 AM	0.00	0.00	0.000000	0.00
	5:00 AM	0.00	0.00	0.000000	0.00
	6:00 AM	0.00	0.00	0.000000	0.00
	7:00 AM	0.00	0.00	0.000000	0.00
	8:00 AM	0.00	0.00	0.000000	0.00
	9:00 AM	0.00	0.00	0.000000	0.00
	10:00 AM	0.00	0.00	0.000000	0.00
	11:00 AM	0.00	0.00	0.000000	0.00
	12:00 PM	0.00	0.00	0.000000	0.00
	1:00 PM	0.00	0.00	0.000000	0.00
	2:00 PM	0.00	0.00	0.000000	0.00
	3:00 PM	0.00	0.00	0.000000	0.00
	4:00 PM	0.00	0.00	0.000000	0.00
	5:00 PM	0.00	0.00	0.000000	0.00
	6:00 PM	0.00	0.00	0.000000	0.00
	7:00 PM	0.00	0.00	0.000000	0.00
	8:00 PM	0.00	0.00	0.000000	0.00
	9:00 PM	0.00	0.00	0.000000	0.00
	10:00 PM	0.00	0.00	0.000000	0.00
	11:00 PM	0.00	0.00	0.000000	0.00

MIN	0.00	0.00	0.000000	MIN	0.00
MAX	0.00	0.00	0.000000	MAX	0.00
AVE	0.00	0.00	0.000000	TOTAL	0.00

Time	Head inches	Velocity fps	Flow MGD	Precip. inches
------	----------------	-----------------	-------------	-------------------

11/05/2020	12:00 AM	0.00	0.00	0.000000	0.00
	1:00 AM	0.00	0.00	0.000000	0.00
	2:00 AM	0.00	0.00	0.000000	0.00
	3:00 AM	0.00	0.00	0.000000	0.00
	4:00 AM	0.00	0.00	0.000000	0.00
	5:00 AM	0.00	0.00	0.000000	0.00
	6:00 AM	0.00	0.00	0.000000	0.00
	7:00 AM	0.00	0.00	0.000000	0.00
	8:00 AM	0.00	0.00	0.000000	0.00
	9:00 AM	0.00	0.00	0.000000	0.00
	10:00 AM	0.00	0.00	0.000000	0.00
	11:00 AM	0.00	0.00	0.000000	0.00
	12:00 PM	0.00	0.00	0.000000	0.00
	1:00 PM	0.00	0.00	0.000000	0.00
	2:00 PM	0.00	0.00	0.000000	0.00
	3:00 PM	0.00	0.00	0.000000	0.00
	4:00 PM	0.00	0.00	0.000000	0.00
	5:00 PM	0.00	0.00	0.000000	0.00
	6:00 PM	0.00	0.00	0.000000	0.00
	7:00 PM	0.00	0.00	0.000000	0.00
	8:00 PM	0.00	0.00	0.000000	0.00
	9:00 PM	0.00	0.00	0.000000	0.00
	10:00 PM	0.00	0.00	0.000000	0.00
	11:00 PM	0.00	0.00	0.000000	0.00

MIN	0.00	0.00	0.000000	MIN	0.00
MAX	0.00	0.00	0.000000	MAX	0.00
AVE	0.00	0.00	0.000000	TOTAL	0.00

11/06/2020	12:00 AM	0.00	0.00	0.000000	0.00
	1:00 AM	0.00	0.00	0.000000	0.00
	2:00 AM	0.00	0.00	0.000000	0.00
	3:00 AM	0.00	0.00	0.000000	0.00
	4:00 AM	0.00	0.00	0.000000	0.00
	5:00 AM	0.00	0.00	0.000000	0.00
	6:00 AM	0.00	0.00	0.000000	0.00
	7:00 AM	0.00	0.00	0.000000	0.00
	8:00 AM	0.00	0.00	0.000000	0.00
	9:00 AM	0.00	0.00	0.000000	0.00
	10:00 AM	0.00	0.00	0.000000	0.00
	11:00 AM	0.00	0.00	0.000000	0.00
	12:00 PM	0.00	0.00	0.000000	0.00
	1:00 PM	0.00	0.00	0.000000	0.00
	2:00 PM	0.00	0.00	0.000000	0.00
	3:00 PM	0.00	0.00	0.000000	0.00
	4:00 PM	0.00	0.00	0.000000	0.00
	5:00 PM	0.00	0.00	0.000000	0.00
	6:00 PM	0.00	0.00	0.000000	0.00
	7:00 PM	0.00	0.00	0.000000	0.00
	8:00 PM	0.00	0.00	0.000000	0.00
	9:00 PM	0.00	0.00	0.000000	0.00
	10:00 PM	0.00	0.00	0.000000	0.00
	11:00 PM	0.00	0.00	0.000000	0.00

MIN	0.00	0.00	0.000000	MIN	0.00
MAX	0.00	0.00	0.000000	MAX	0.00
AVE	0.00	0.00	0.000000	TOTAL	0.00

Time	Head inches	Velocity fps	Flow MGD	Precip. inches
------	----------------	-----------------	-------------	-------------------

11/07/2020	12:00 AM	0.00	0.00	0.000000	0.00
	1:00 AM	0.00	0.00	0.000000	0.00
	2:00 AM	0.00	0.00	0.000000	0.00
	3:00 AM	0.00	0.00	0.000000	0.00
	4:00 AM	0.00	0.00	0.000000	0.00
	5:00 AM	0.00	0.00	0.000000	0.00
	6:00 AM	0.00	0.00	0.000000	0.00
	7:00 AM	0.00	0.00	0.000000	0.00
	8:00 AM	0.00	0.00	0.000000	0.00
	9:00 AM	0.00	0.00	0.000000	0.00
	10:00 AM	0.00	0.00	0.000000	0.00
	11:00 AM	0.00	0.00	0.000000	0.00
	12:00 PM	0.00	0.00	0.000000	0.00
	1:00 PM	0.00	0.00	0.000000	0.00
	2:00 PM	0.00	0.00	0.000000	0.00
	3:00 PM	0.00	0.00	0.000000	0.00
	4:00 PM	0.00	0.00	0.000000	0.00
	5:00 PM	0.00	0.00	0.000000	0.00
	6:00 PM	0.00	0.00	0.000000	0.00
	7:00 PM	0.00	0.00	0.000000	0.00
	8:00 PM	0.00	0.00	0.000000	0.00
	9:00 PM	0.00	0.00	0.000000	0.00
	10:00 PM	0.00	0.00	0.000000	0.00
	11:00 PM	0.00	0.00	0.000000	0.00

MIN	0.00	0.00	0.000000	MIN	0.00
MAX	0.00	0.00	0.000000	MAX	0.00
AVE	0.00	0.00	0.000000	TOTAL	0.00

11/08/2020	12:00 AM	0.00	0.00	0.000000	0.00
	1:00 AM	0.00	0.00	0.000000	0.00
	2:00 AM	0.00	0.00	0.000000	0.00
	3:00 AM	0.00	0.00	0.000000	0.00
	4:00 AM	0.00	0.00	0.000000	0.00
	5:00 AM	0.00	0.00	0.000000	0.00
	6:00 AM	0.00	0.00	0.000000	0.00
	7:00 AM	0.00	0.00	0.000000	0.00
	8:00 AM	0.00	0.00	0.000000	0.00
	9:00 AM	0.00	0.00	0.000000	0.00
	10:00 AM	0.00	0.00	0.000000	0.00
	11:00 AM	0.00	0.00	0.000000	0.00
	12:00 PM	0.00	0.00	0.000000	0.00
	1:00 PM	0.00	0.00	0.000000	0.00
	2:00 PM	0.00	0.00	0.000000	0.00
	3:00 PM	0.00	0.00	0.000000	0.00
	4:00 PM	0.00	0.00	0.000000	0.00
	5:00 PM	0.00	0.00	0.000000	0.00
	6:00 PM	0.00	0.00	0.000000	0.00
	7:00 PM	0.00	0.00	0.000000	0.00
	8:00 PM	0.00	0.00	0.000000	0.00
	9:00 PM	0.00	0.00	0.000000	0.00
	10:00 PM	0.00	0.00	0.000000	0.00
	11:00 PM	0.00	0.00	0.000000	0.00

MIN	0.00	0.00	0.000000	MIN	0.00
MAX	0.00	0.00	0.000000	MAX	0.00
AVE	0.00	0.00	0.000000	TOTAL	0.00

COUNTY OF



ALLEGHENY

RICH FITZGERALD
COUNTY EXECUTIVE

February 8, 2021

Makenzie Priest, E.I.T.
Red Swing Group
4314 Old William Penn Hwy, Suite 101
Monroeville, PA 15146

**RE: SEWAGE FACILITIES PLANNING MODULE; ALLEGHENY COUNTY
Gupta-Butler Street, City of Pittsburgh**

Dear Ms. Priest:

Enclosed is a signed copy of Component 4C, County or Joint County Health Department Review, for the above-referenced development. This Planning Module Component was received on February 4, 2021. The project proposes the following:

Project Description:	Gupta-Butler Street. Proposing the development of two existing vacant lots (80-L-4 & 80-L-3) into first floor and basement commercial spaces with two 2-story apartments above the commercial spaces located on Butler Street in the City of Pittsburgh, Allegheny County.
Sewage Flow:	1,200 GPD
Conveyance:	The flow from this site will be conveyed to the Pittsburgh Water & Sewer Authority (PWSA) collection system to ALCOSAN POC A-29 to the Allegheny River interceptor and then to the ALCOSAN Treatment Plant at Woods Run.
Sewer's Owner:	PWSA (collection) and ALCOSAN (interceptor)
Name of Sewage Treatment Plant:	ALCOSAN

Please be advised that a permit must be obtained from the Allegheny County Health Department's (ACHD) Plumbing Section prior to commencing any plumbing work for the proposed project. Plumbing work for which an ACHD Plumbing Permit must be obtained includes any plumbing work done on the site and any sewers, which will not be owned and operated by a municipality or a sewer authority.



DEBRA BOGEN, MD, DIRECTOR
ALLEGHENY COUNTY HEALTH DEPARTMENT
WATER POLLUTION CONTROL & SOLID WASTE MANAGEMENT
3901 PENN AVENUE • BUILDING 5 • PITTSBURGH, PA 15224-1318
PHONE: 412.578.8040 • FAX: 412.578.8053
WWW.ALLEGHENYCOUNTY.US/HEALTHDEPARTMENT



In addition, it should be noted that the approval of this sewage facilities planning module does not include approval of pipe size and/or type. Approval for pipe size and/or type must be obtained by filing a specific plumbing plan with the ACHD's Plumbing Section. If you should have any questions relative to ACHD's plumbing requirements, you can contact Ivo Miller, Plumbing Program Manager at 412-578-8393.

The ACHD has no objection to the approval of this project. If you have any questions, please call me at 412-578-8046.


Sincerely,

A handwritten signature in blue ink that reads "Freddie Fields". The signature is written in a cursive, flowing style.

Freddie Fields, M.B.A.
Environmental Health Engineer III
Water Pollution Control & Solid Waste Management

FF/cb
Enclosure

cc: Thomas Flanagan, PA Department of Environmental Protection w/attachment (electronically)
Ivo Miller, ACHD w/attachment (electronically)

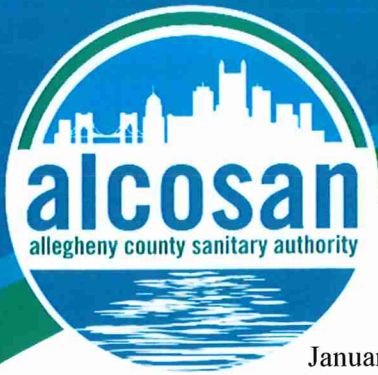

January 6, 2021

Members of the Board

Corey O'Connor
Chair Person

Rep. Harry Readshaw

Sylvia C. Wilson

Shannah Tharp-Gilliam, Ph.D.

Jack Shea

John Weinstein

Brenda L. Smith

Arletta Scott Williams
Executive Director

William H. Inks, CPA
*Director
Finance & Administration*

Jan M. Oliver
*Director
Regional Conveyance*

Douglas A. Jackson, P.E.
*Director
Operations & Maintenance*

Kimberly N. Kennedy, P.E.
*Director
Engineering & Construction*

Michelle M. Buys, P.E.
*Director
Environmental Compliance*

Jeanne K. Clark
*Director
Governmental Affairs*

Joseph Vallarian
*Director
Communications*

Mr. Lou Turka
Red Swing Group
One Monroeville Center – 3824 Northern Pike, Suite 800
Monroeville, PA 15146

**Re: Gupta – Butler Street
City of Pittsburgh, 9th Ward – Allegheny County
PA DEP Sewage Facilities Planning Module
ALCOSAN Regulator Structure A-29-00**

Dear Mr. Turka:

We have reviewed the Component 3 Planning Module for the referenced project to be located in the City of Pittsburgh, 9th Ward. The total subdivided project area will generate a peak flow of 1,200 gpd in the ALCOSAN Allegheny River Interceptor and Woods Run Treatment Plant.

The capacity at the A-29-00 Regulator Structure is approximately 5.55 MGD. The monitored peak dry weather flow is approximately 2.05 MGD. Dry weather capacity exists for this connection. However, the Allegheny River Interceptor and the Woods Run Treatment Plant do not have the capacity for the flows generated during wet weather periods. This limitation will be addressed as ALCOSAN implements its Clean Water Plan.

ALCOSAN requests that this letter be made part of the planning module submission. The signed Component 3 Planning Module is attached. The sewers in this project are to be designed as separated sanitary and storm sewers. If you have any questions regarding this matter, please contact me at 412-732-8053.

Sincerely,

ALLEGHENY COUNTY SANITARY AUTHORITY

Shawn P. McWilliams, EIT
Civil Engineer

Attachment

cc: C. Dean (w/o attachment)
D. Thornton (w/o attachment)
M. Lichte (w/o attachment)
Barry King/ PWSA (w/o attachment)
Thomas Flanagan/ PADEP (w/o attachment)
Fred Fields/ ACHD (w/o attachment)

December 23, 2020

Lou Turka
Red Swing Group
3824 Northern Pike, Suite 800
Monroeville, PA 15146

Subject: Sewage Facilities Planning Module (SFPM)
Approval for Collection System Flows
Project Name: 20013.90 4840 Blackberry Way (Project)
PWSA Project No.: 20013.90

Dear Lou:

Pursuant to your request, we have reviewed the SFPM and determined that the Project will not create a dry-weather hydraulic overload within the next five (5) years for any collection facility owned by the Pittsburgh Water and Sewer Authority (PWSA). We have enclosed for your use the electronically signed "Section J – Chapter 94 Consistency Determination". Please be advised that this approval is limited to the collection system portion of the SFPM.

Our review was based on information provided by others under the assumption that this information was accurate and complete. Should you have any questions, please do not hesitate to contact me directly at x5543 or BGrunauer@pgh2o.com.

Sincerely,

Ben Grunauer

Benjamin Grunauer, E.I.T.
Engineer III

Enclosures

cc: Barry King, P.E. – PWSA (via email)
Kate Mechler, P.E. – PWSA (via email)
Robert Herring, P.E. – PWSA (via email)
Thomas Flanagan – DEP (via email)
eBuilder – Filing System (via email)

To: Barry King, P.E. - Director of Engineering and Construction

From: Benjamin Grunauer, E.I.T.

Date: December 22, 2020

Subject: Department of Environmental Protection (DEP) - Sewage Facilities
Planning Module (SFPM)

Chapter 94 Consistency Determination

Project Name: 20013.90 4840 Blackberry Way (Project)

Project Address: 4840 Blackberry Way, Pittsburgh, PA

PWSA Project Number: 20013.90

Dear Barry,

The Pittsburgh Water and Sewer Authority (PWSA) received a SFPM application for the aforementioned Project. In accordance with Title 25 of the Pennsylvania Code, the PWSA is required to prepare an annual Wasteload Management Report on the collection and conveyance of wastewater relative to available capacity. Our review of the SFPM was conducted to understand how the Project will impact available dry-weather capacity and whether the proposed flows will contribute to a dry-weather hydraulic overload within the next five (5) years. Please note that a dry-weather hydraulic overload shall require both the denial of the SFPM and the submission of a Corrective Action Plan to the DEP.

We have determined that the Project will not contribute to a dry-weather hydraulic overload within the next five years. Please refer to the enclosed hydraulic calculations for additional information. Upon your approval, please sign and return the enclosed "Section J - Chapter 94 Consistency Determination" page from the SFPM.

Our review was based on information provided by others under the assumption that this information was accurate and complete. Should you have any questions, please do not hesitate to contact me directly.

Yours truly,

Ben Grunauer

Benjamin Grunauer, E.I.T.
Engineer III

Enclosures


cc: Robert Herring, P.E. - PWSA
e-Builder – Filing System

Sewage Facilities Planning Module
Chapter 94 Consistency Determination
Hydraulic Calculations Spreadsheet for Flow Monitoring Measurements


PROJECT NAME: 20013.90 4840 Blackberry Way
PWSA PROJECT NUMBER: 20013.9
PWSA REVIEWER: Benjamin Grunauer, E.I.T.
DATE: December 22, 2020

LEGEND: Input Data Output Data

Section A: Manning Equation for Partially Filled Pipes

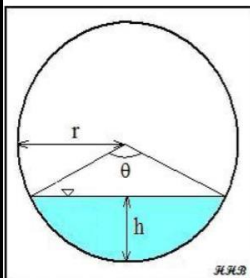

Partially Full Pipe Flow Parameters
(Less Than Half Full)

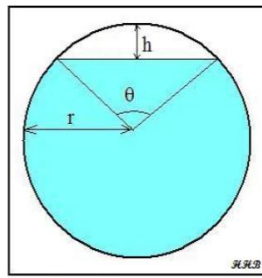

Partially Full Pipe Flow Parameters
(More Than Half Full)

Variable	Units	Description
Q	ft ³	Volumetric flowrate
n	Unitless	Manning Roughness Coeff.
A	ft ²	Cross-Sectional Area of Flow
R	ft	Hydraulic Radius
S	ft/ft	Slope of Hydraulic Grade Line
P	ft	Wetted Perimeter of "A"
r	ft	Radius
h	ft	Depth of Flow or Headspace
θ	radians	Central Angle

$$Q = \left(\frac{1.49}{n}\right) \times A \times R^{2/3} \times S^{1/2}$$

$$R = \frac{A}{P}$$

$$\theta = 2 \times \cos^{-1} \left(\frac{r - h}{r} \right)$$

$$A_{<50\% \text{ Full}} = \frac{r^2(\theta - \sin \theta)}{2}$$

OR

$$A_{>50\% \text{ Full}} = \pi \times r^2 \times \frac{r^2(\theta - \sin \theta)}{2}$$

$$P_{<50\% \text{ Full}} = r \times \theta$$

$$P_{>50\% \text{ Full}} = (2 \times \pi \times r) - (r \times \theta)$$

Section B: Data for Calculations

Peaking Factor, P.F.	
Sanitary Sewers	3
Combined Sewers	3.5

Proposed Project Flows		
Variable	Value	Units
Q _p	1,200	gpd

Variable	Value	Units
Material	VCP	
n	0.015	unitless
S	0.005	ft/ft
h	0.005	ft
D	1.25	ft
P.F.	3.5	unitless

Section C: Calculations for Design and/or Permitted Capacities

Variable	Description	Definition
Q _{d, avg}	Design Capacity, Average	= full pipe flow conditions / peaking factor
Q _{d, peak}	Design Capacity, Peak	full pipe flow conditions

Design Capacity, Average		
Variable	Value	Unit
Q _{d, avg}	732,995	gpd

Design Capacity, Peak		
Variable	Value	Unit
D	1.250	ft
r	0.625	ft
A	1.227	ft ²
P	3.927	ft
R	0.313	ft
Q _{d, peak}	4	cfs
Q _{d, peak}	2,565,481	gpd

Section D: Calculations for Present Flows

Variable	Description	Definition
Q _{ex, avg}	Present Flows, Average	determined via flow monitoring data
Q _{ex, peak}	Present Flows, Peak	determined via flow monitoring data

Present Flows, Average		
Variable	Value	Unit
Q _{ex, avg}	910	gpd

Present Flows, Peak		
Variable	Value	Unit
Q _{ex, peak}	8,792	gpd

Section E: Calculations for Projected Flows in Five (5) Years

Variable	Description	Definition
Q _{proj, avg}	Projected Flows in Five (5) Years, Average	= Q _{proj, peak} ÷ P.F.
Q _{proj, peak}	Projected Flows in Five (5) Years, Peak	= (Q _{ex, peak} + Q _p) x 1.05

Projected Flow Calculations		
Variable	Value	Unit
Q _{proj, avg}	2,998	gpd
Q _{proj, peak}	10,492	gpd

Section F: Compare Results with Applicant's Submission

Variable	PWSA, gpd	Applicant, gpd	Difference, gpd	Difference, %
Q _{d, avg}	732,995	732,992	3	0%
Q _{d, peak}	2,565,481	2,565,472	9	0%
Q _{ex, avg}	910	910	0	0%
Q _{ex, peak}	8,792	8,792	0	0%
Q _{proj, avg}	2,998	2,998	0	0%
Q _{proj, peak}	10,492	10,492	0	0%



Pittsburgh
Water & Sewer
Authority

May 13, 2019

Zach Milanak
3824 Northern Pike, Suite 800
Monroeville, PA 15146

RE: Water and Sewer Availability
Butler Street & 49th Street

Dear Mr. Milanak:

In response to your inquiry on 5/3/19 concerning water and sewer availability for the area referenced above, please be advised that both water and sewers are available near the site, and water and sewer service will be provided in accordance with the policies and procedures of the Pittsburgh Water and Sewer Authority.

We wish to advise you that, if it is your desire to tap our water and sewer mains for service, your plans and Water and Sewer Use Application must be approved by the Authority, complete with detail showing the type of connection, meter, and backflow device before any work is performed.

Please note that the Authority in no way guarantees that the available lines have the capacity or pressure adequate for your project's needs. It is the responsibility of the project developer, design consultant, and/or architects to determine, at their expense, the adequacy of the existing water system to fulfill their needs.

If you plan to make modifications to the water or sewer system, please submit design drawings to The Pittsburgh Water and Sewer Authority for approval.

Refer to the Pittsburgh Water and Sewer Authority (PWSA) website (www.pgh2o.com) for the complete "Procedure Manual for Developers". All tap in plans and applications must be submitted according to the manual.

If you have any questions, please feel free to contact me at (412) 255-8800 x 8030. Thank you.

Sincerely,

A handwritten signature in black ink that reads 'Wendy M. Dean'.

Wendy M. Dean
Engineering Tech II

cc: PWSA File



PITTSBURGH WATER AND SEWER AUTHORITY

WATER AND SEWER AVAILABILITY LETTER
REQUEST FORM

All persons planning to perform construction, demolition, or renovation work that will involve water and/or sewer services are recommended to complete this form and submit to PWSA.

This request form is required for all of the following types of development. (Please note that the term "sewer" refers to sanitary sewers, combined sewers, and storm sewers.)

- 1. New water and/or sewer tap(s) for all approved/recorded subdivisions.
2. Change of Use and/or increase in water and/or sewer flows for residential development(s), commercial, industrial and institutional developments (i.e. total project sanitary flow is greater than 799 gallons per day).
3. New water and/or sewer tap(s) for all residential, commercial, industrial, and institutional developments.

Information to be submitted by the Applicant:
Property Owner Name: Arun Gupta
Address of Property: Butler Street, Pittsburgh, PA 15201 (Block & Lots - 80-G-70, 80-L-3, 80-L-4)
Proposed Use of Site: Mixed Use/Office
Closest street intersection to the property: Butler Street & 49th Street
Requestor Name: Zach Milanak Date of Request: 5/3/2019
Requestor Address: 3824 Northern Pike, Suite 800, Monroeville, PA 15146
Requestor Phone Number: 724-325-1215

Please submit the completed form to:

Pittsburgh Water and Sewer Authority
1200 Penn Avenue
Pittsburgh, PA 15222
Attn: Permits
(permitinfo@pgh2o.com)

PWSA Use Only:
PWSA Water Service Available: [] Yes [] No Size / Location: 6" Blackberry Way, 8" 49th Street
PWSA Sewer Service Available: [x] Yes [] No Size / Location: 15" Blackberry Way
Applicant must contact separate agency for water and/or sewer service: [] Yes [x] No
Name of separate agency:
PWSA Approval Authority: Signature and Date: [Signature]
Name (printed): Wendy M. Dean
Title: Engineering Tech II


Disclaimer: The information provided by PWSA does not guarantee capacity of the PWSA-owned water and/or sewer lines to satisfy the needs of the proposed development.

Butler Street @ 49th Street - Water



Legend


- | | | |
|---------------------------|----------------------|----------------------------|
| ● Meter | ○ Water Manhole | ■ Outfall |
| ⊞ Pump | — Rising Main | ⊕ End Cap |
| ⊞ Hydrant | — Supply Main | ⊞ Sewer Pump Station |
| ⊞ Hydrant- Out of Service | — Transmission Main | — Combined Sewer |
| ⊞ System Valve | — Distribution Main | — Sanitary Sewer |
| ⊞ Dividing Pressure Valve | — Hydrant Branch | — Storm Sewer |
| ⊞ Cap | — Private Main | — Regulated Combined Sewer |
| ⊞ Tee or Cross | — Water Service Line | — Overflow Sewer |
| ⊞ Reducer | ⊞ Manhole | — Interceptor |
| — Coupling | ● Junction | — Sewer Force Main |
| ⊞ Wash Out | ⊞ Inlet | — Private Sewer |
| | ⊞ Private Inlet | — Undefined Sewer |

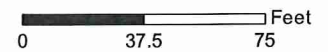

Neither the City of Pittsburgh nor the PWSA guarantees the accuracy of any of the information hereby made available, including but not limited to information concerning the location and condition of underground structures, and neither assumes any responsibility for any conclusions or interpretations made on the basis of such information. COP and PWSA assume no responsibility for any understanding or representations made by their agents or employees unless such understanding or representations are expressly set forth in a duly authorized written document, and such document expressly provides that responsibility therefor is assumed by the City or the PWSA.

Date: 5/14/2019

Butler Street - Sewer

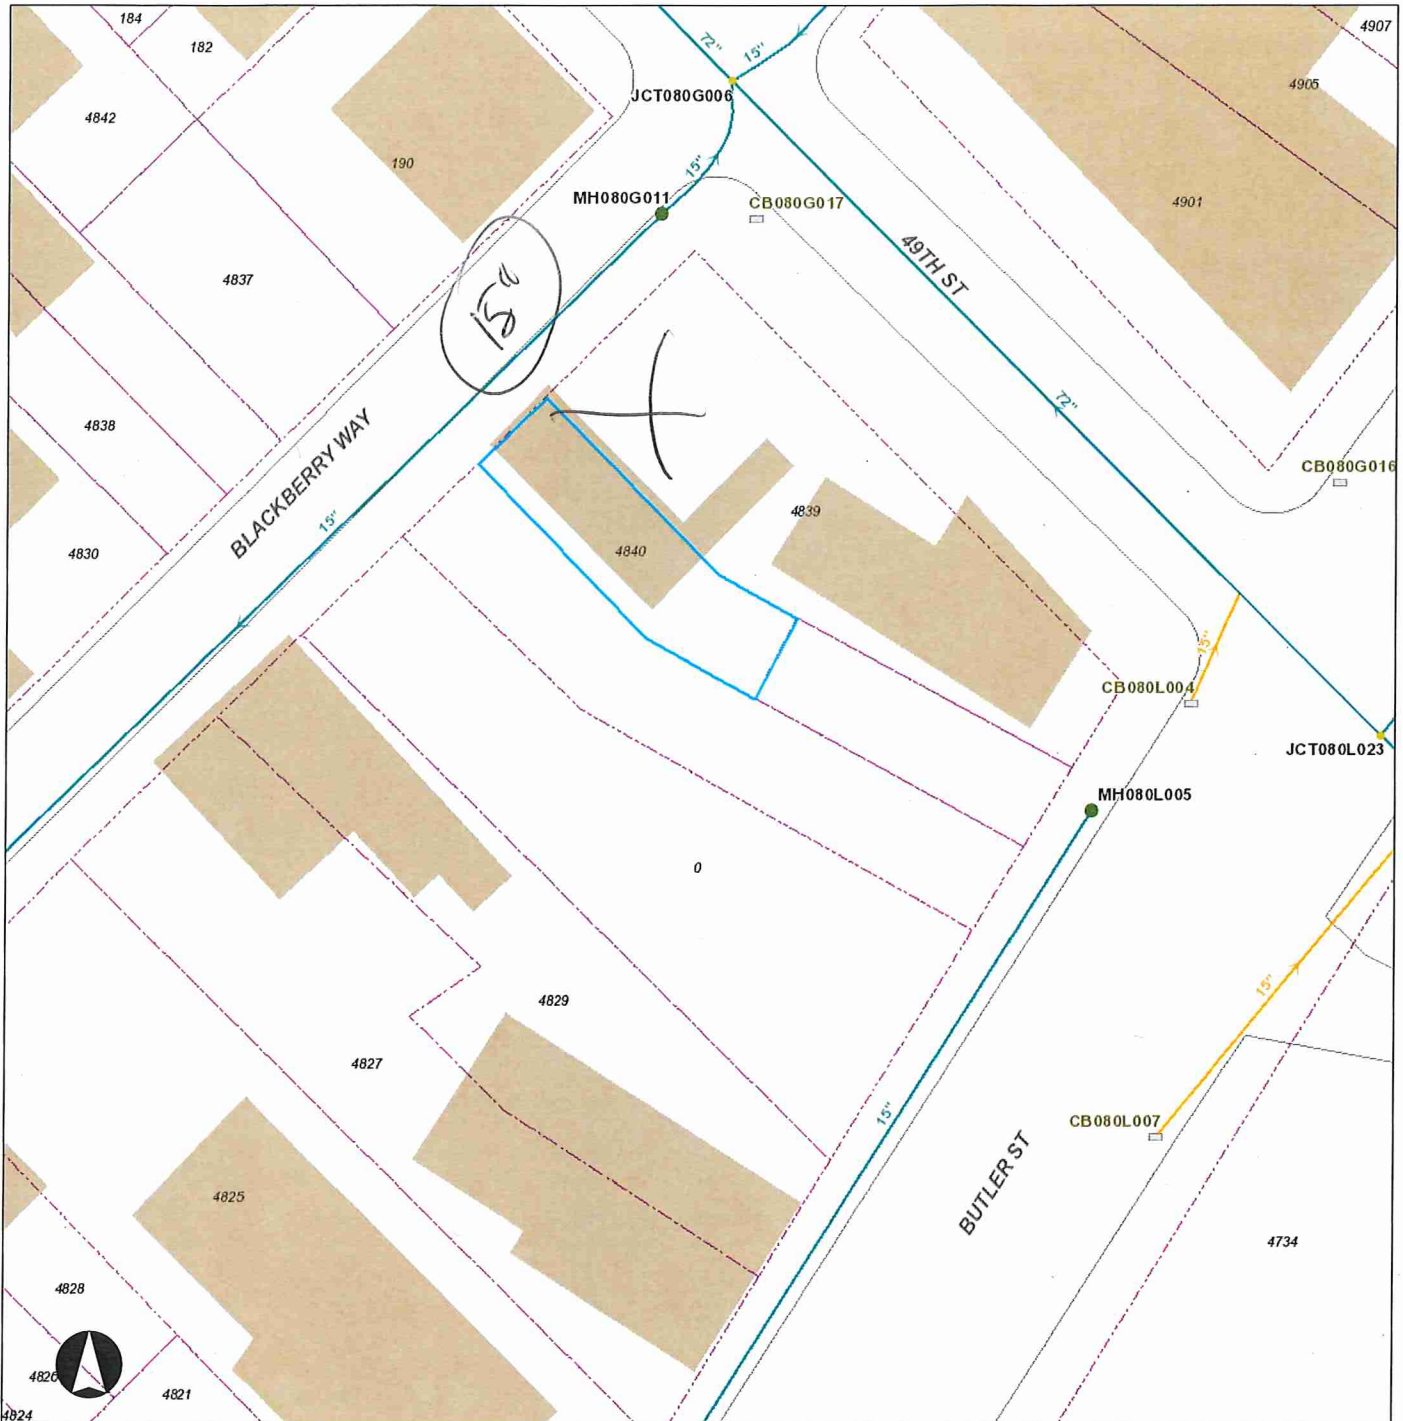

Legend

- | | | |
|----------------------------|----------------------|----------------------------|
| ● Meter | ○ Water Manhole | ■ Outfall |
| □ Pump | — Rising Main | ◆ End Cap |
| Hydrant | — Supply Main | ■ Sewer Pump Station |
| ⊕ Hydrant - Out of Service | — Transmission Main | → Combined Sewer |
| ⊗ System Valve | — Distribution Main | → Sanitary Sewer |
| ⊙ Dividing Pressure Valve | — Hydrant Branch | → Storm Sewer |
| □ Cap | — Private Main | → Regulated Combined Sewer |
| ⊕ Tee or Cross | — Water Service Line | → Overflow Sewer |
| ⊗ Reducer | ● Manhole | → Interceptor |
| — Coupling | ● Junction | → Sewer Force Main |
| ⊕ Wash Out | □ Inlet | → Private Sewer |
| | □ Private Inlet | → Undefined Sewer |



Neither the City of Pittsburgh nor the PWSA guarantees the accuracy of any of the information hereby made available, including but not limited to information concerning the location and condition of underground structures, and neither assumes any responsibility for any conclusions or interpretations made on the basis of such information. COP and PWSA assume no responsibility for any understanding or representations made by their agents or employees unless such understanding or representations are expressly set forth in a duly authorized written document, and such document expressly provides that responsibility therefore is assumed by the City or the PWSA.

Date: 5/9/2019

1. PROJECT INFORMATION

Project Name: **Gupta - 4840 Butler St**

Date of Review: **7/28/2020 04:25:49 PM**

Project Category: **Development, New commercial/industrial development (store, gas station, factory)**

Project Area: **0.61 acres**

County(s): **Allegheny**

Township/Municipality(s): **PITTSBURGH**

ZIP Code: **15201**

Quadrangle Name(s): **PITTSBURGH EAST**

Watersheds HUC 8: **Lower Allegheny**

Watersheds HUC 12: **Allegheny River-Ohio River**

Decimal Degrees: **40.477050, -79.957266**

Degrees Minutes Seconds: **40° 28' 37.3804" N, 79° 57' 26.1577" W**

2. SEARCH RESULTS


Agency	Results	Response
PA Game Commission	Potential Impact	FURTHER REVIEW IS REQUIRED, See Agency Response
PA Department of Conservation and Natural Resources	No Known Impact	No Further Review Required
PA Fish and Boat Commission	Conservation Measure	No Further Review Required, See Agency Comments
U.S. Fish and Wildlife Service	No Known Impact	No Further Review Required

As summarized above, Pennsylvania Natural Diversity Inventory (PNDI) records indicate there may be potential impacts to threatened and endangered and/or special concern species and resources within the project area. If the response above indicates "No Further Review Required" no additional communication with the respective agency is required. If the response is "Further Review Required" or "See Agency Response," refer to the appropriate agency comments below. Please see the DEP Information Section of this receipt if a PA Department of Environmental Protection Permit is required.

Gupta - 4840 Butler St




- Project Boundary
- Buffered Project Boundary

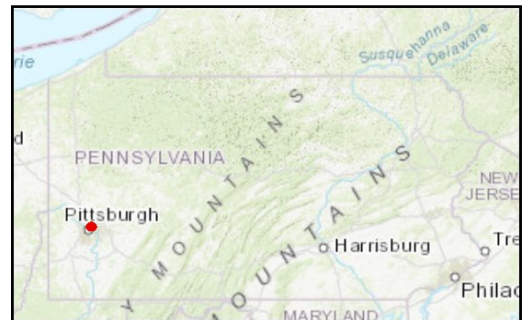


Service Layer Credits: Source: Esri, Maxar, GeoEye, Earthstar Geographics, CNES/Airbus DS, USDA, USGS, AeroGRID, IGN, and the GIS User Community
Esri, HERE, Garmin, (c) OpenStreetMap contributors, and the GIS user community
Sources: Esri, HERE, Garmin, Intermap, increment P Corp., GEBCO, USGS, FAO, NPS, NRCAN, GeoBase, IGN, Kadaster NL, Ordnance Survey, Esri Japan, METI, Esri China

Gupta - 4840 Butler St

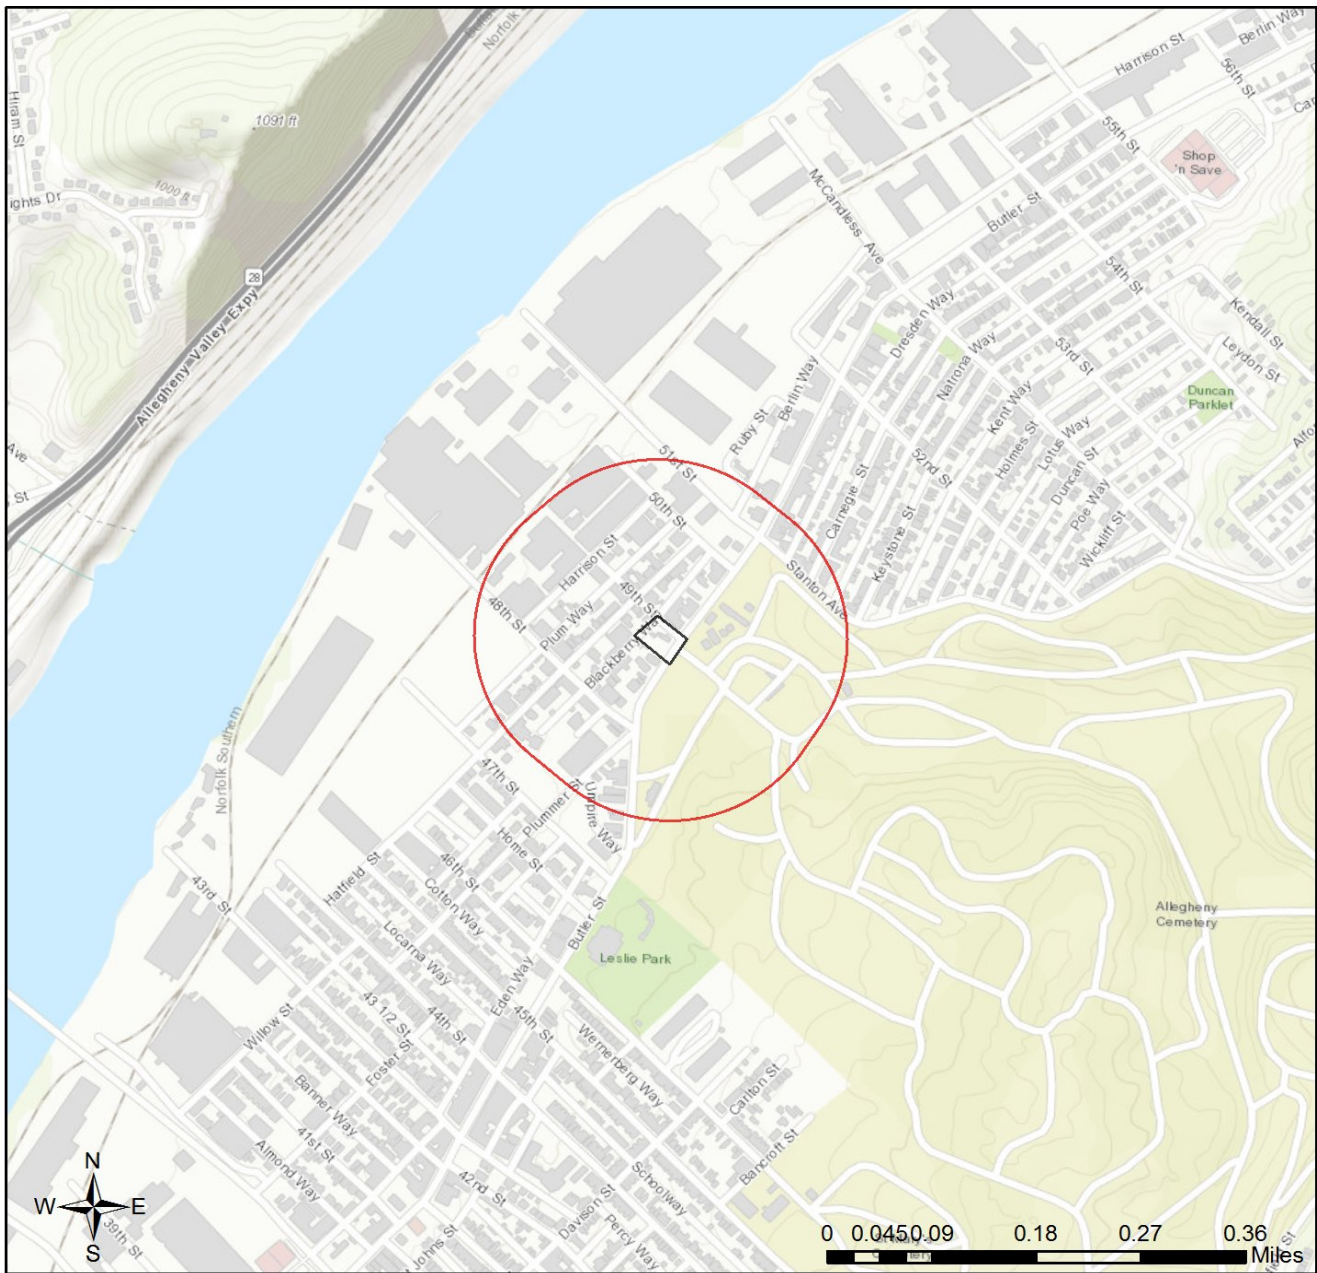

- Project Boundary
- Buffered Project Boundary

Service Layer Credits: Sources: Esri, HERE, Garmin, Intemap, increment P Corp., GEBCO, USGS, FAO, NPS, NRCAN, GeoBase, IGN, Kadaster NL, Ordnance Survey, Esri Japan, METI, Esri China (Hong Kong), (c) OpenStreetMap contributors, and the GIS User Community

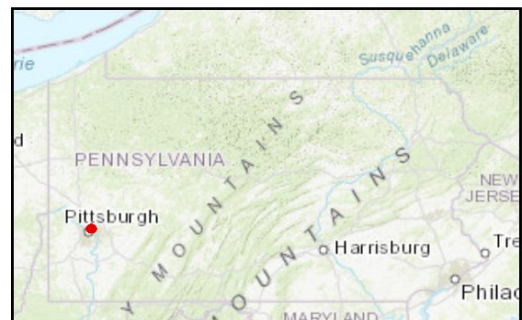

RESPONSE TO QUESTION(S) ASKED

Q1: The proposed project is in the range of the Indiana bat. Describe how the project will affect bat habitat (forests, woodlots and trees) and indicate what measures will be taken in consideration of this. Round acreages up to the nearest acre (e.g., 0.2 acres = 1 acre).

Your answer is: No forests, woodlots or trees will be affected by the project.

Q2: Is tree removal, tree cutting or forest clearing of 40 acres or more necessary to implement all aspects of this project?

Your answer is: No

3. AGENCY COMMENTS

Regardless of whether a DEP permit is necessary for this proposed project, any potential impacts to threatened and endangered species and/or special concern species and resources must be resolved with the appropriate jurisdictional agency. In some cases, a permit or authorization from the jurisdictional agency may be needed if adverse impacts to these species and habitats cannot be avoided.

These agency determinations and responses are **valid for two years** (from the date of the review), and are based on the project information that was provided, including the exact project location; the project type, description, and features; and any responses to questions that were generated during this search. If any of the following change: 1) project location, 2) project size or configuration, 3) project type, or 4) responses to the questions that were asked during the online review, the results of this review are not valid, and the review must be searched again via the PNDI Environmental Review Tool and resubmitted to the jurisdictional agencies. The PNDI tool is a primary screening tool, and a desktop review may reveal more or fewer impacts than what is listed on this PNDI receipt. The jurisdictional agencies **strongly advise against** conducting surveys for the species listed on the receipt prior to consultation with the agencies.

PA Game Commission

RESPONSE:

Further review of this project is necessary to resolve the potential impact(s). Please send project information to this agency for review (see WHAT TO SEND).

PGC Species: (Note: The Pennsylvania Conservation Explorer tool is a primary screening tool, and a desktop review may reveal more or fewer species than what is listed below.)

Scientific Name	Common Name	Current Status
Ardea herodias	Great Blue Heron	Special Concern Species*

PA Department of Conservation and Natural Resources

RESPONSE:

No Impact is anticipated to threatened and endangered species and/or special concern species and resources.

PA Fish and Boat Commission

RESPONSE:

Conservation Measure: The natural flow regime and water quality in this watershed are important to maintaining habitats occupied by rare fish and mussels. PFBC recommends that you take measures to maintain a natural flow regime, high water quality, and quantity. Maintenance or restoration of the riparian corridor will aid in connecting habitats and improving water quality and quantity for fish and mussels. PFBC recommends retaining (or restoring, if not already present) a riparian buffer (100 to 300 feet, if possible) on each side of the waterway (river, stream, creek). This buffer should be vegetated with native plant species. When adequately vegetated, this upland buffer will act to stabilize the streambanks (preventing or minimizing erosion), and filter pollutants (e.g., sediment, fertilizers, pesticides, road salt, oil). Where streambanks have become badly eroded (e.g., due to previous removal of native riparian vegetation), streambank fencing and/or bioengineering restoration techniques are recommended (geotextile, root wads, vegetative stabilization), rather than riprapping the streambanks; removing gravel bars; or attempting to dredge, ditch, channelize, or widen the stream. Use stringent erosion and sedimentation controls before, during, and after project implementation to ensure that sediment and contaminants do not enter any waterway(s) (rivers, creeks, streams, tributaries) or waterbodies (lakes, ponds).

PFBC Species: (Note: The Pennsylvania Conservation Explorer tool is a primary screening tool, and a desktop review may reveal more or fewer species than what is listed below.)

Scientific Name	Common Name	Current Status
Obliquaria reflexa	Threehorn Wartyback	Special Concern Species*

U.S. Fish and Wildlife Service

RESPONSE:

No impacts to **federally** listed or proposed species are anticipated. Therefore, no further consultation/coordination under the Endangered Species Act (87 Stat. 884, as amended; 16 U.S.C. 1531 et seq. is required. Because no take of federally listed species is anticipated, none is authorized. This response does not reflect potential Fish and Wildlife Service concerns under the Fish and Wildlife Coordination Act or other authorities.

* Special Concern Species or Resource - Plant or animal species classified as rare, tentatively undetermined or candidate as well as other taxa of conservation concern, significant natural communities, special concern populations (plants or animals) and unique geologic features.

** Sensitive Species - Species identified by the jurisdictional agency as collectible, having economic value, or being susceptible to decline as a result of visitation.

WHAT TO SEND TO JURISDICTIONAL AGENCIES

If project information was requested by one or more of the agencies above, upload* or email* the following information to the agency(s). Instructions for uploading project materials can be found [here](#). This option provides the applicant with the convenience of sending project materials to a single location accessible to all three state agencies. Alternatively, applicants may email or mail their project materials (see AGENCY CONTACT INFORMATION).

Check-list of Minimum Materials to be submitted:

___ Project narrative with a description of the overall project, the work to be performed, current physical characteristics of the site and acreage to be impacted.

___ A map with the project boundary and/or a basic site plan (particularly showing the relationship of the project to the physical features such as wetlands, streams, ponds, rock outcrops, etc.)

In addition to the materials listed above, USFWS REQUIRES the following

___ **SIGNED** copy of a Final Project Environmental Review Receipt

The inclusion of the following information may expedite the review process.

___ Color photos keyed to the basic site plan (i.e. showing on the site plan where and in what direction each photo was taken and the date of the photos)

___ Information about the presence and location of wetlands in the project area, and how this was determined (e.g., by a qualified wetlands biologist), if wetlands are present in the project area, provide project plans showing the location of all project features, as well as wetlands and streams.

4. DEP INFORMATION

The Pa Department of Environmental Protection (DEP) requires that a signed copy of this receipt, along with any required documentation from jurisdictional agencies concerning resolution of potential impacts, be submitted with applications for permits requiring PNDI review. Two review options are available to permit applicants for handling PNDI coordination in conjunction with DEP's permit review process involving either T&E Species or species of special concern. Under sequential review, the permit applicant performs a PNDI screening and completes all coordination with the appropriate jurisdictional agencies prior to submitting the permit application. The applicant will include with its application, both a PNDI receipt and/or a clearance letter from the jurisdictional agency if the PNDI Receipt shows a Potential Impact to a species or the applicant chooses to obtain letters directly from the jurisdictional agencies. Under concurrent review, DEP, where feasible, will allow technical review of the permit to occur concurrently with the T&E species consultation with the jurisdictional agency. The applicant must still supply a copy of the PNDI Receipt with its permit application. The PNDI Receipt should also be submitted to the appropriate agency according to directions on the PNDI Receipt. The applicant and the jurisdictional agency will work together to resolve the potential impact(s). See the DEP PNDI policy at <https://conservationexplorer.dcnr.pa.gov/content/resources>.



5. ADDITIONAL INFORMATION

The PNDI environmental review website is a preliminary screening tool. There are often delays in updating species status classifications. Because the proposed status represents the best available information regarding the conservation status of the species, state jurisdictional agency staff give the proposed statuses at least the same consideration as the current legal status. If surveys or further information reveal that a threatened and endangered and/or special concern species and resources exist in your project area, contact the appropriate jurisdictional agency/agencies immediately to identify and resolve any impacts.

For a list of species known to occur in the county where your project is located, please see the species lists by county found on the PA Natural Heritage Program (PNHP) home page (www.naturalheritage.state.pa.us). Also note that the PNDI Environmental Review Tool only contains information about species occurrences that have actually been reported to the PNHP.

6. AGENCY CONTACT INFORMATION

PA Department of Conservation and Natural Resources

Bureau of Forestry, Ecological Services Section
400 Market Street, PO Box 8552
Harrisburg, PA 17105-8552
Email: RA-HeritageReview@pa.gov

PA Fish and Boat Commission

Division of Environmental Services
595 E. Rolling Ridge Dr., Bellefonte, PA 16823
Email: RA-FBPACENOTIFY@pa.gov

U.S. Fish and Wildlife Service

Pennsylvania Field Office
Endangered Species Section
110 Radnor Rd; Suite 101
State College, PA 16801
Email: IR1_ESPenn@fws.gov
NO Faxes Please

PA Game Commission


Bureau of Wildlife Habitat Management
Division of Environmental Planning and Habitat Protection
2001 Elmerton Avenue, Harrisburg, PA 17110-9797
Email: RA-PGC_PNDI@pa.gov
NO Faxes Please

7. PROJECT CONTACT INFORMATION

Name: Makenzie Priest
Company/Business Name: Red Swing Group
Address: 3824 Northern Pike, Suite 800
City, State, Zip: Monroeville, PA 15146
Phone: (724) 325-1215 Fax: (866) 295-5226
Email: m.priest@redswinggroup.com

8. CERTIFICATION

I certify that ALL of the project information contained in this receipt (including project location, project size/configuration, project type, answers to questions) is true, accurate and complete. In addition, if the project type, location, size or configuration changes, or if the answers to any questions that were asked during this online review change, I agree to re-do the online environmental review.

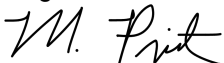

applicant/project proponent signature

7/31/2020

date



September 8, 2020

Ms. Makenzie Priest
Red Swing Group
3824 Northern Pike, Suite 800
Monroeville, Pennsylvania 15146
m.priest@redswinggroup.com

PNDI Receipt File: *project_receipt_gupta_4840_butler_st_715105_FINAL_1.pdf*
Re: Gupta - 4840 Butler St
City of Pittsburgh, Allegheny County, Pennsylvania

Dear Ms. Priest,

Thank you for submitting Pennsylvania Natural Diversity Inventory (PNDI) Environmental Review Receipt *project_receipt_gupta_4840_butler_st_715105_FINAL_1.pdf* for review. The Pennsylvania Game Commission (PGC) screened this project for potential impacts to species and resources of concern under PGC responsibility, which includes birds and mammals only.

No Impact Anticipated

PNDI records indicate species or resources of concern are located within the vicinity of the project. However, based on the information you submitted concerning the nature of the project, the immediate location, and our detailed resource information, the PGC has determined that no impact is likely. Therefore, no further coordination with the PGC will be necessary for this project at this time.

This response represents the most up-to-date summary of the PNDI data files and is valid for two (2) years from the date of this letter. An absence of recorded information does not necessarily imply actual conditions on site. Should project plans change or additional information on listed or proposed species become available, this determination may be reconsidered.

Should the proposed work continue beyond the period covered by this letter, please resubmit the project to this agency as an "Update" (including an updated PNDI receipt, project narrative and accurate map). If the proposed work has not changed and no additional information concerning listed species is found, the project will be cleared for PNDI requirements under this agency for two additional years.

This finding applies to impacts to birds and mammals only. To complete your review of state and federally-listed threatened and endangered species and species of special concern, please be sure that the U.S. Fish and Wildlife Service, the PA Department of Conservation and Natural

Resources, and/or the PA Fish and Boat Commission have been contacted regarding this project as directed by the online PNDI ER Tool found at www.naturalheritage.state.pa.us.

Sincerely,



Olivia A. Braun
Environmental Planner
Division of Environmental Planning & Habitat Protection
Bureau of Wildlife Habitat Management
Phone: 717-787-4250, Extension 73128
Fax: 717-787-6957
E-mail: Olbraun@pa.gov

A PNHP Partner



OAB/oab

cc: File