

Michael Milligan - ADM Signs

3414 Charlotte Street, Pittsburgh, PA 15201

March 3rd, 2020

Ms. Karina Ricks
Director / Department Of Mobility and Infrastructure
611 Second Avenue, Pittsburgh PA 15219

Greetings Ms. Ricks,

I am contact you in regards to an encroachment decision as part of a sign permit application with the City Of Pittsburgh's Zoning and Permits License And Inspections departments.. The proposed new projecting sign extends 36" from the store front fascia over an existing public side walk. Stamped engineers drawings and site plan accompany this letter as well all other required documents. Please review and advise.

Regards,
Michael Milligan
Project Manager - ADM Signs
412-621-2211



CITY OF PITTSBURGH

Department of Mobility and Infrastructure

William Peduto, Mayor

Karina Ricks, Director

Application for an Encroachment on City Dedicated Right-Of-Way

Date 00-03-20

Applicant Name ADM Signs

Property Owner's Name (if different from Applicant) Forrest T. Passerin

Address 1627 Penn Avenue, Pittsburgh, Pa. 15122

Phone Number: 412. 443. 6573 Alternate Phone Number: _____

Location of Proposed Encroachment: 1627 Penn Ave.

Ward: 102-2nd Council District: _____ Lot and Block _____

What is the properties zoning district code? UI (zoning office 255-2241)

Is the existin right-of-way, a street or a sidewalk? SIDEWALK

Width of Existing Right-of-Way (sidewalk or street): 12' (Before encroachment)

Length of Existin Right-of-Way (sidewalk or street): 82' (Before encroachment)

Width of Proposed Encroachment: 3'

Length of Proposed Encroachment: 4"

Reason for application: Proposed new sign projecting from store front fascia 36" over existing side walk. Encroachment decision required for sign permit application for PLI.

*****PLEASE ATTACH ALL ADDITIONAL INFORMATION *****



FRONT ELEVATION - Sign Type (A)(QTY:1)
 Double Faced Projecting Sign - Flag Mount
 Scale: 1/4" = 1' (9 sqft)

FRONT ELEVATION - Sign Type (B)(QTY:1)
 S/F Dibond Panel - Flush Wall Mount
 Scale: 1/4" = 1' (10.7 SQFT)


FRONT ELEVATION - Sign Type (C)(QTY:1)
 Door Graphics - Vinyl - Applied Second Surface
 Scale: 1/4" = 1'

F45 Training - 1627 PENN AVE., PITTSBURGH, PA

This design and all of its components are the property of ADM Signs and is covered by applicable copyright laws. Any duplication of this drawing or any of its components without written permission is prohibited.

CUSTOMER APPROVAL
 SHEET SIZE (8.5 X 11)

DATE: 02/27/20
 005_F45_Training

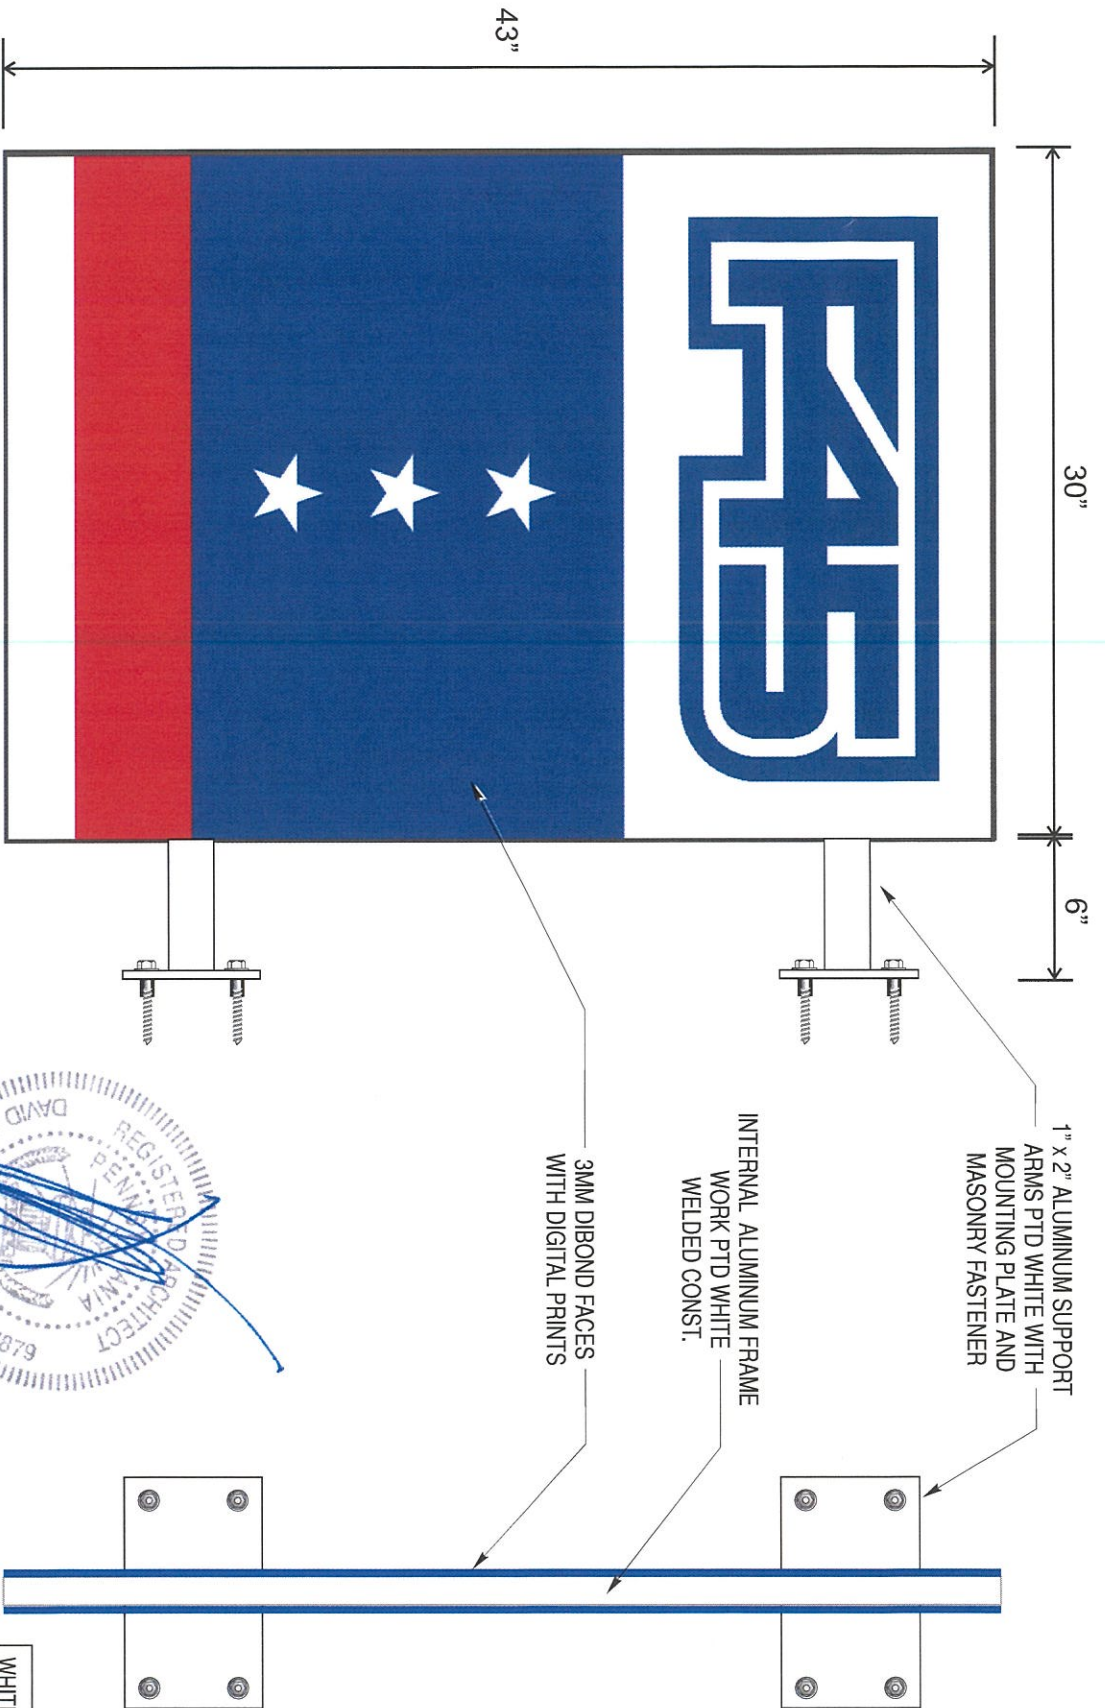

FRONT ELEVATION - Sign Type (A)(QTY:1)
 Double Faced Projecting Sign - Flag Mount
 Scale: 1.5" - 1' (9 sqft)
 SIGN TO WITHSTAND 110 MPH WIND LOAD AND 30 LB SNOW LOAD

- WHITE (0.0.0.0.)
- PMS-274c
- PMS-2085c


F45 Training - 1627 PENN AVE., PITTSBURGH, PA

This design and all of its components are the property of ADM Signs and is covered by applicable copyright laws. Any duplication of this drawing or any of its components without written permission is prohibited.

ADM SIGNS www.admsigns.com

CUSTOMER APPROVAL	DATE: 02/27/20
SHEET SIZE (8.5 x 11)	005_F45_Training

3414 Charlotte Street • Pittsburgh, PA 15201 • 412.621.2211

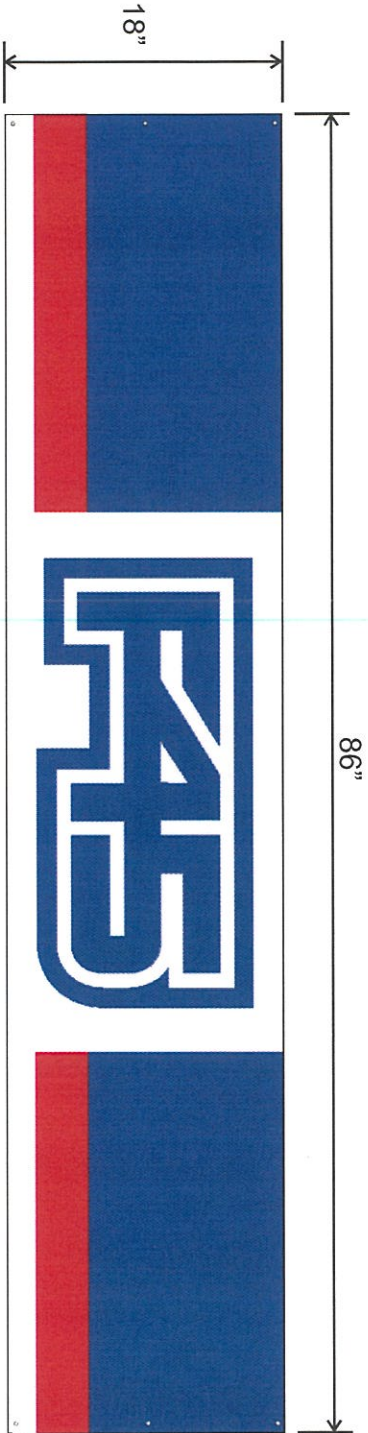

FRONT ELEVATION - Sign Type (B)(QTY:1)
 Single Faced Dibond Panel - Mount To Existing Window Frame Structure
 Scale: 1" = 1' (10.7 SQFT)

3mm Dibond panel with digital print graphics attached to storefront window frames with non corrosive sheet metal screws - fastener heads painted to match graphics

SIGN TO WITHSTAND 110 MPH WIND LOAD AND 30 LB SNOW LOAD

WHITE (0.0.0.0.) PMS-274c PMS-2035c



F45 Training - 1627 PENN AVE., PITTSBURGH, PA


This design and all of its components are the property of ADM Signs and is covered by applicable copyright laws. Any duplication of this drawing or any of its components without written permission is prohibited.

ADM SIGNS www.admsigns.com


CUSTOMER APPROVAL
 SHEET SIZE (8.5 x 11)

DATE: 02/27/20
 005_F45_Training

3414 Charlotte Street • Pittsburgh, PA | 5201 • 412.621.2211

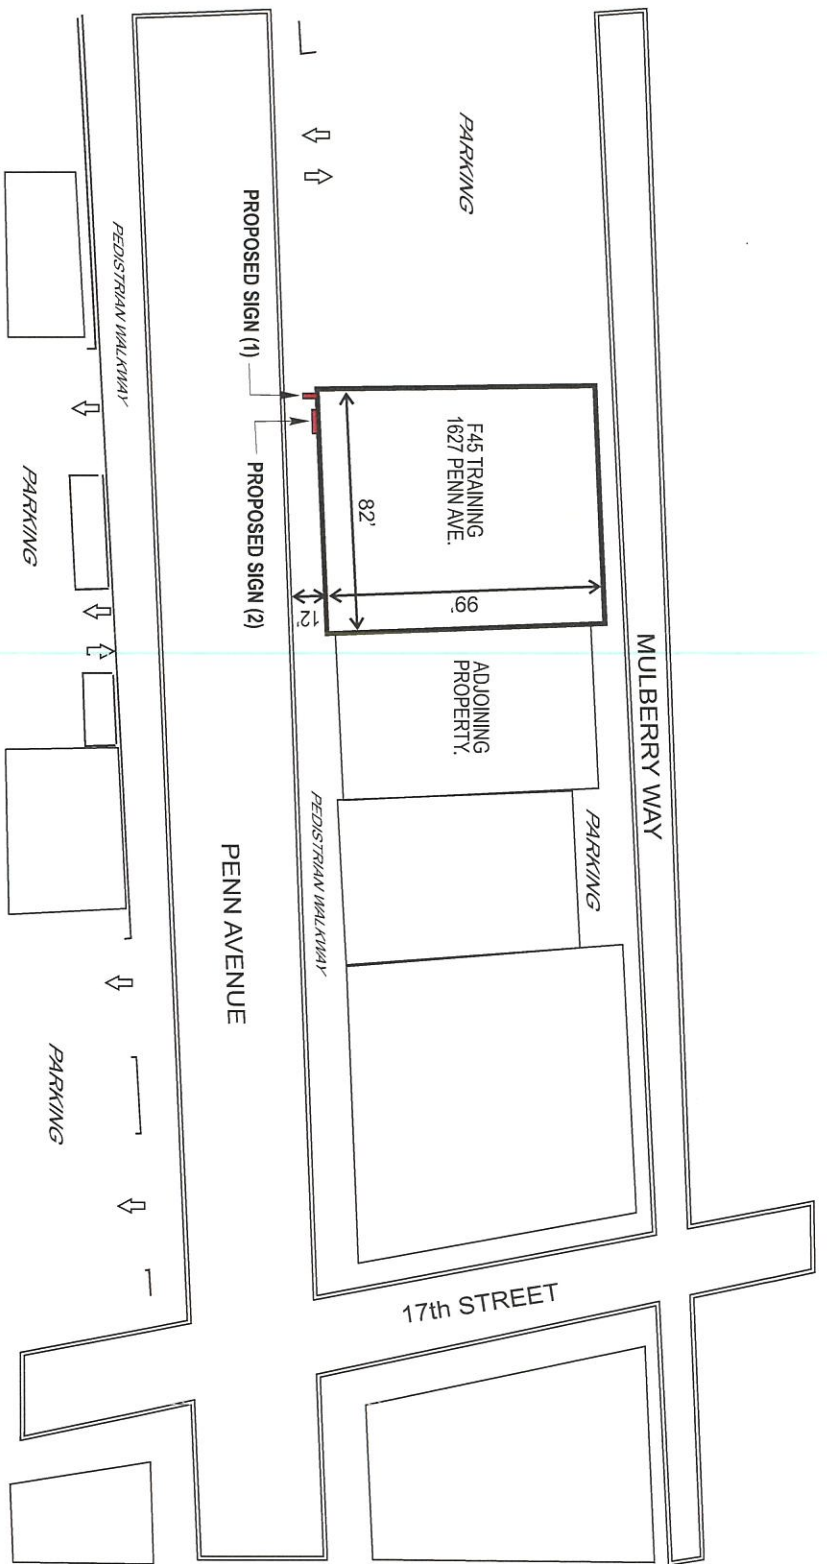

SITE PLAN - 1627 Penn Avenue, Pittsburgh, Pa
 Map Scale / 164" = 1'
 10'

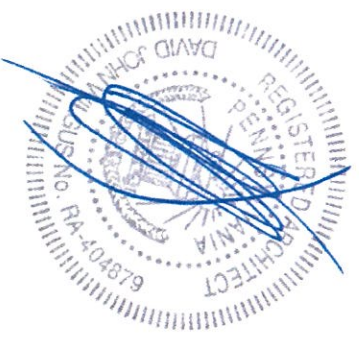

F45 Training - 1627 PENN AVE., PITTSBURGH, PA

This design and all of its components are the property of ADM Signs and is covered by applicable copyright laws. Any duplication of this drawing or any of its components without written permission is prohibited.

CUSTOMER APPROVAL
 SHEET SIZE (8.5 X 11)

DATE: 02/27/20
 SITE PLAN