

								T/P SYS WO SPUR P 0 9 6 5 5 4 0 SR 4084 PREVIOUSLY KNOWN	WBS ELEMENT PHA SECTION 6 0 0 0 AS LR 70	ORG. PRG. P_C 1 1 0 2 2 3 1 MPMS NO 27300
				OF $[D]$		'SBURC				
		DEPA	RT	MENT	$\mathbb{O}\mathbb{F}$	MOBILI				
						UCTURE ACQUISITION				
			of RIGHT–O fof		7					
			STAT]	E ROUTE 4084 S IN <u>Allegher</u> By <u>City of</u>	<u>NY</u> COU	NTY				
SCALE IN FEET HORIZONTAL 0 20 40 SCALE IN FEET VERTICAL 0 4 8			DEPA sta <u>52+7</u>	ON BEHA IONWEALTH OI RTMENT OF T 1.00 to sta <u>13+58.00</u> 0020 offset <u>1220</u>	F PENNS RANSPO Length <u>4</u> to segment	RTATION				
DESIGN DESIGNATION - SI HIGHWAY CLASSIFICATION - PRINCIPAL ART HIGHWAY TYPOLOGY - COMMUNITY ART DESIGN SPEED - 25 MPH				ALSO WEST OHIC IN <u>ALLEGHEN</u> FROM STA <u>6+44.00</u> T) STREE	TY				
Upprove the state of the s		THIS PLAN PREPARED PURSUANT TO SECTIONS 2003(0) AND 2002(d)(6) AND (7) OF THE ADMINISTRATIVE CODE, AS AMENDED, 71 P.S. SECTIONS 513(0), AND 512(d)(6) AND (7), SECTION 302(b)(3) OF THE EMINENT DOMAIN CODE, 26 Pd. C.S., SECTION 302(b)(3), AND APPROPRIATE MUNICIPAL AUTHORITY FOR THE PURPOSE OF AUTHORIZING AND APPROVING THE LOCAL MUNICIPALITY TO ACQUIRE RIGHT-OF-WAY FOR STATE HIGHWAY PURPOSES ON BEHALF OF THE COMMONWEALTH OF PENNSYLVANIA, DEPARTMENT OF TRANSPORTATION.							RECOMMENDE	DISTRICT EXECUTIVE
CURRENT YEAR ADT - 8,550 (2018) DESIGN YEAR ADT - 9,752 (2038)		D P	OCKET NO A- URSUANT TO	OO119379 BETWEEN STATIO	N 9+73.73 AND	PROPERTY IN APPLICATION) STATION 10+76.34 = THE ACT OF JULY 1, 1978,			APPROVED	DEPUTY SECRETARY
DHV - 1,073 D - 55% T - 5%		S	TREET BRIDG		F PITTSBURGH	N OF RIGHT-OF-WAY FOR THE WE PURSUANT TO RESOLUTION NO. , 2017.			(0N	ETARY OF TRANSPORTATION N BEHALF OF THE GOVERNOR AS WELL AS HERSELF)
COMMONWEALTH OF PENNSYLVANIA COUNTY OF DAUPHIN SS	RECORDED IN THE DEPARTMENT OF			PITTSBURGH		PREPARED BY: MONALOH BASIN ENGINEERS CAMPBELLS RUN BUSINESS CTR.	DESIGNED BY: MICHAEL BAKER JR, INC CONSULTING ENGINEERS	BTE F	ROJECT NO	99206
BEFORE ME, A NOTARY PUBLIC, PERSONALLY CAME, KNOWN TO ME OR SATISFACTORILY PROVEN TO BE THE PERSON WHO HAS BEEN AUTHORIZED BY WRITTEN DELEGATION TO AFFIX THE FACSIMILE SIGNATURE OF LESLIE S. RICHARDS SECRETARY OF	REAL ESTATE IN ALLEGHENYCOUNTY, PA.	RECOMMENDED BRIDGE DIVISION	DATE:	APPROVED DIRECTOR OF MOBILITY	DATE:	300 BUSINESS CENTER DRIVE PITTSBURGH, PA 15205	AIRSIDE BUSINESS PARK 100 AIRSIDE DRIVE MOON TOWNSHIP, PA 15108	DEPART	OF PITTS MENT OF N INFRASTRU	MOBILITY
TRANSPORTATION ON PLANS AUTHORIZING ACQUISITION OF RIGHT-OF-WAY BY THE DEPARTMENT OF TRANSPORTATION, AND AS SUCH AUTHORIZED REPRESENTATIVE ACKNOWLEDGED THE WITHIN PLAN, COMPRISING 14 SHEETS, TO BE AN OFFICIAL PLAN OF THE DEPARTMENT OF TRANSPORTATION AND DESIRED THAT THE SAME BE	INBOOKPAGE WITNESS MY HAND AND SEAL OF OFFICE	ATTESTED	DATE:	AND INFRASTRUCTURE		NEIL CHARLES SHULTZ	PROFESSIONAL JOEL MARK BORRELL I ENGINEER PEO73152	-	HT-OF-WAY FITLE SHE REET BRID	
RECORDED AS SUCH. WITNESS MY HAND AND NOTARIAL SEAL	DATE 	DEPUTY DIRECTOR DEPARTMENT OF MOBILITY				REGISTERED PROFESSIONAL LAND SURVEYOR	REGISTERED PROFESSIONAL ENGINEER	SCALE: AS NOTED	SHEET NO	ACCESSION NO
- US	WANAGEN	AND INFRASTRUCTURE				DATE:	DATE:	DATE: 10/31/2017	<u> 1 </u> 0F <u>14 </u>	CASE NO


DISTRICT	С	OUNTY				CIT	Y		В	ORO	UGH		F	τυοя	E	S	ЕСТ	ION	То	TAL	SHEETS
	ALL	EGHEN`	Y		PIT	TSE	BUR	GH						408	4	A)6	R/W			
11-0																				1	4
																					-
									WB	S EL	EME	NT									
	T/P	SYS			WO			SPL	JR PI	HA	SE	СТІ	ON		OF	RG.			PRG.	•	P_C
	Р	0	9	6	5	5	4	0		6	0	0	0	1	1	1	0	2	2	3	1

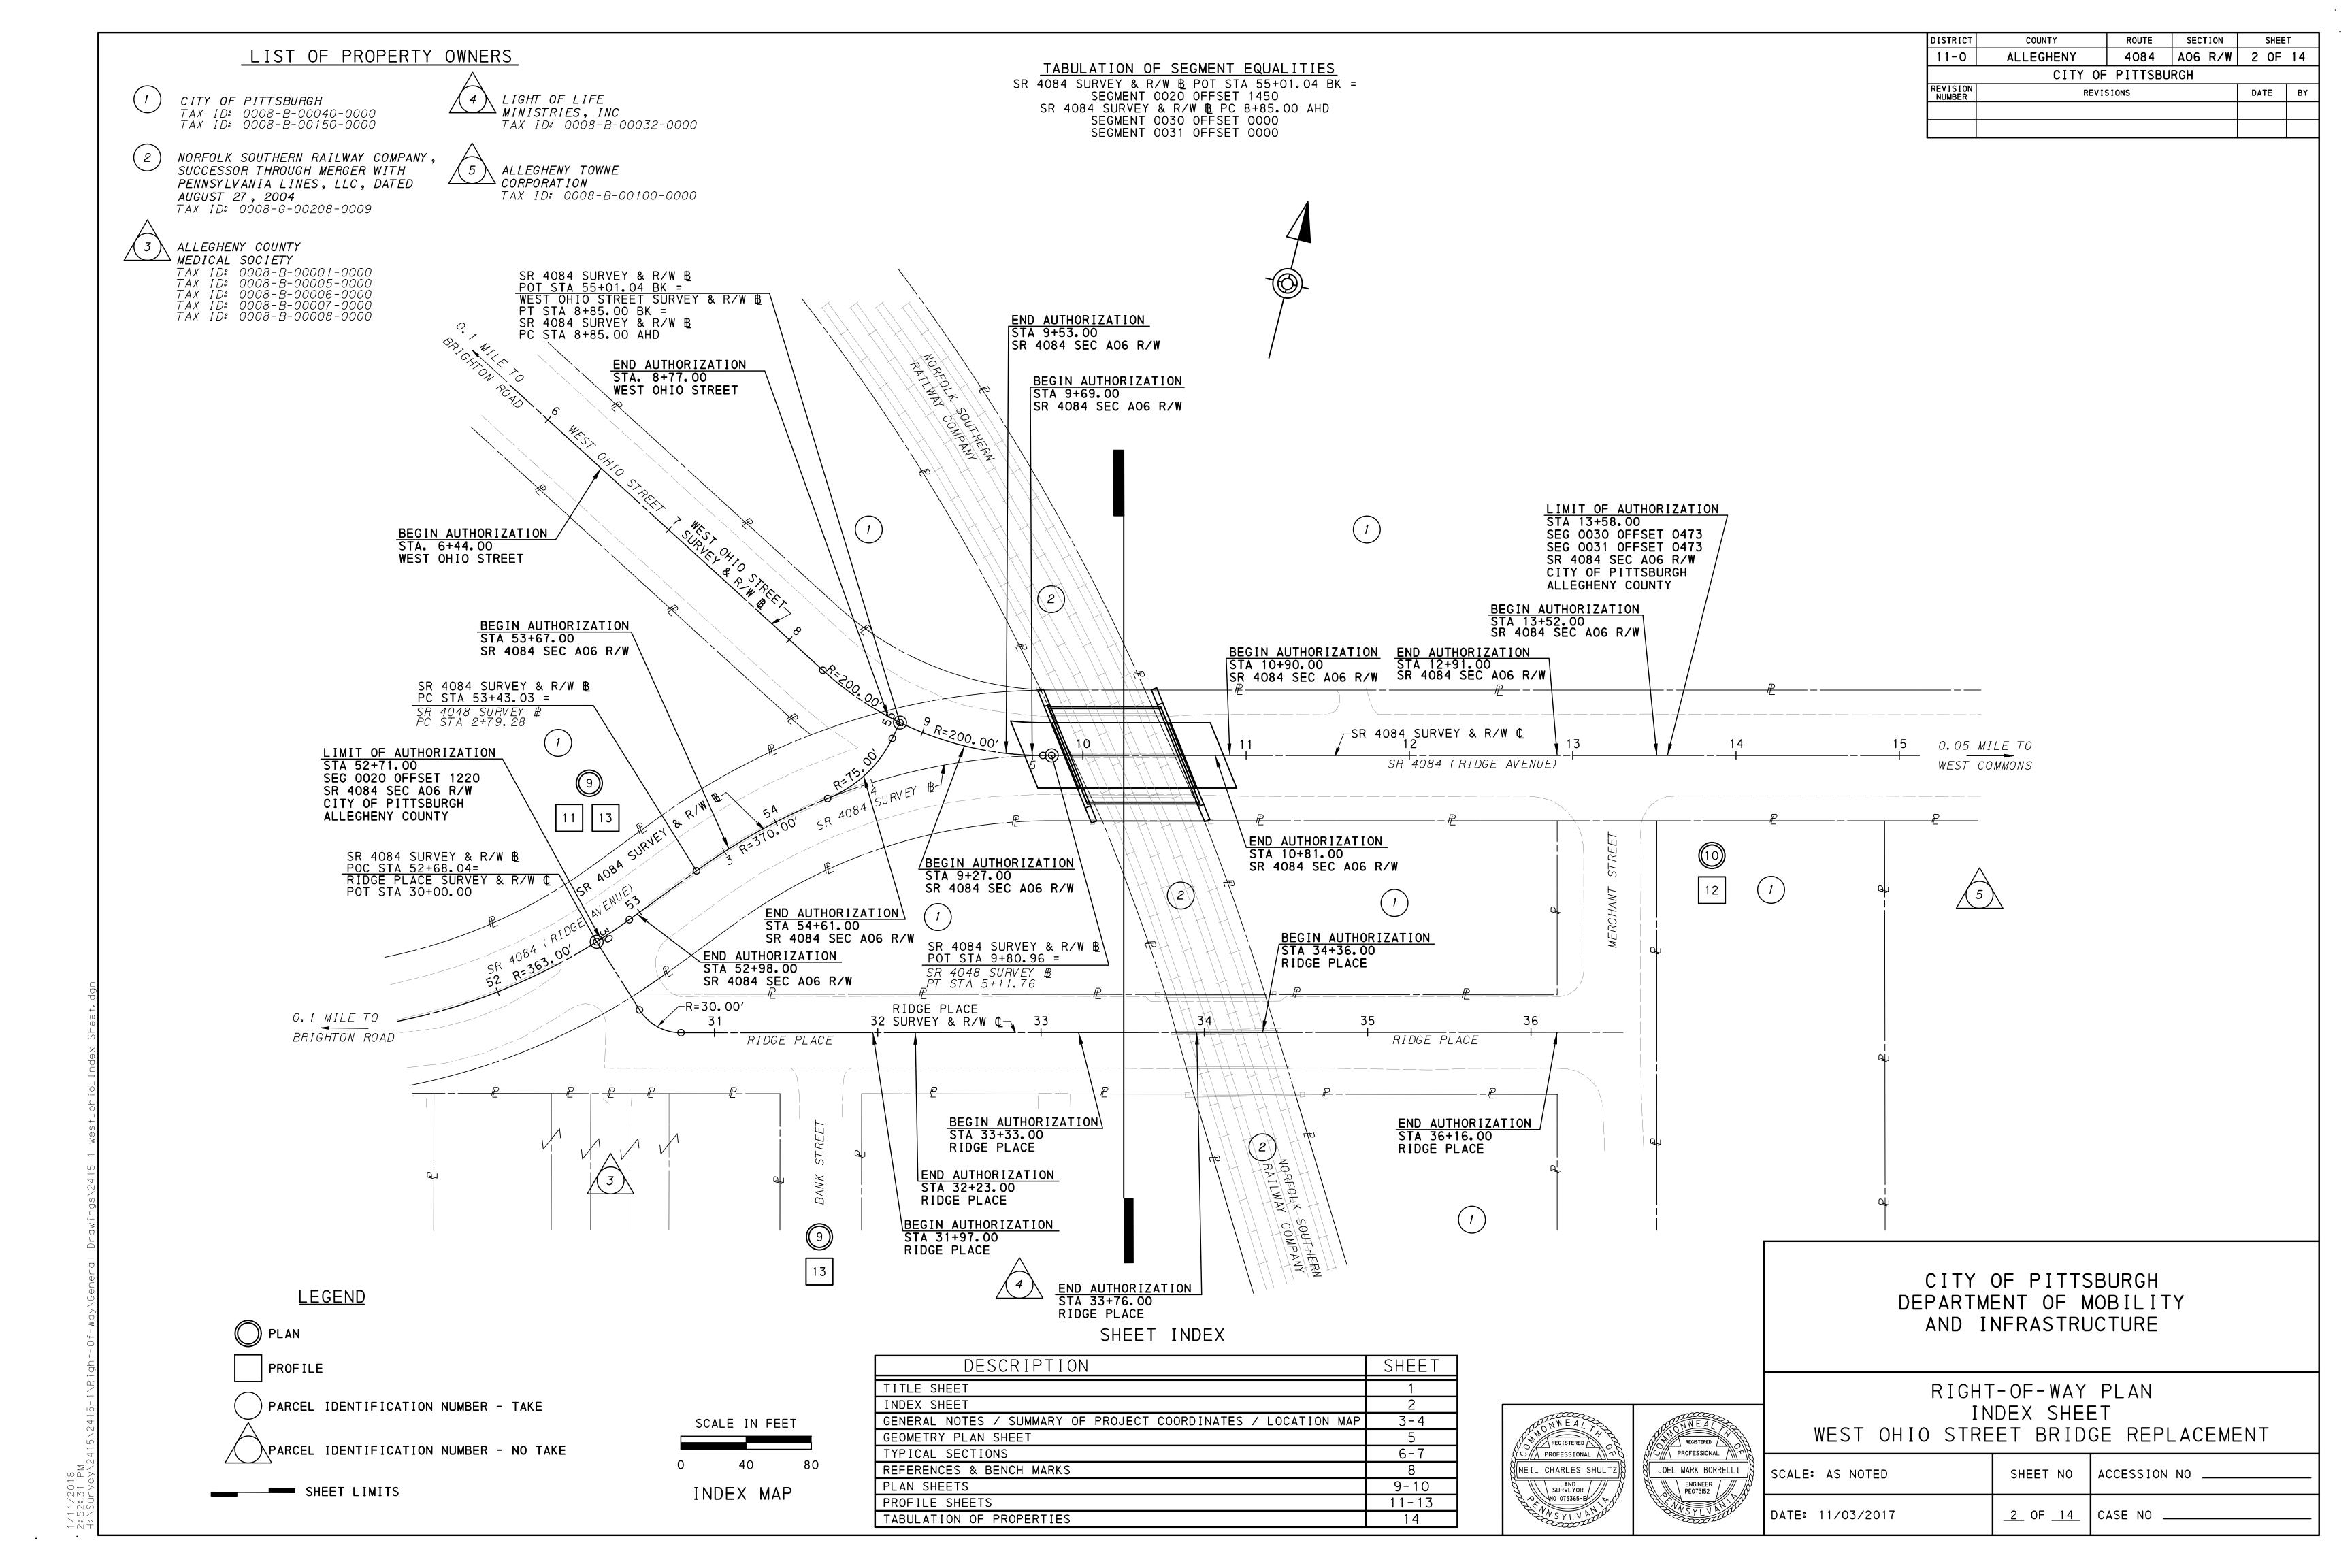

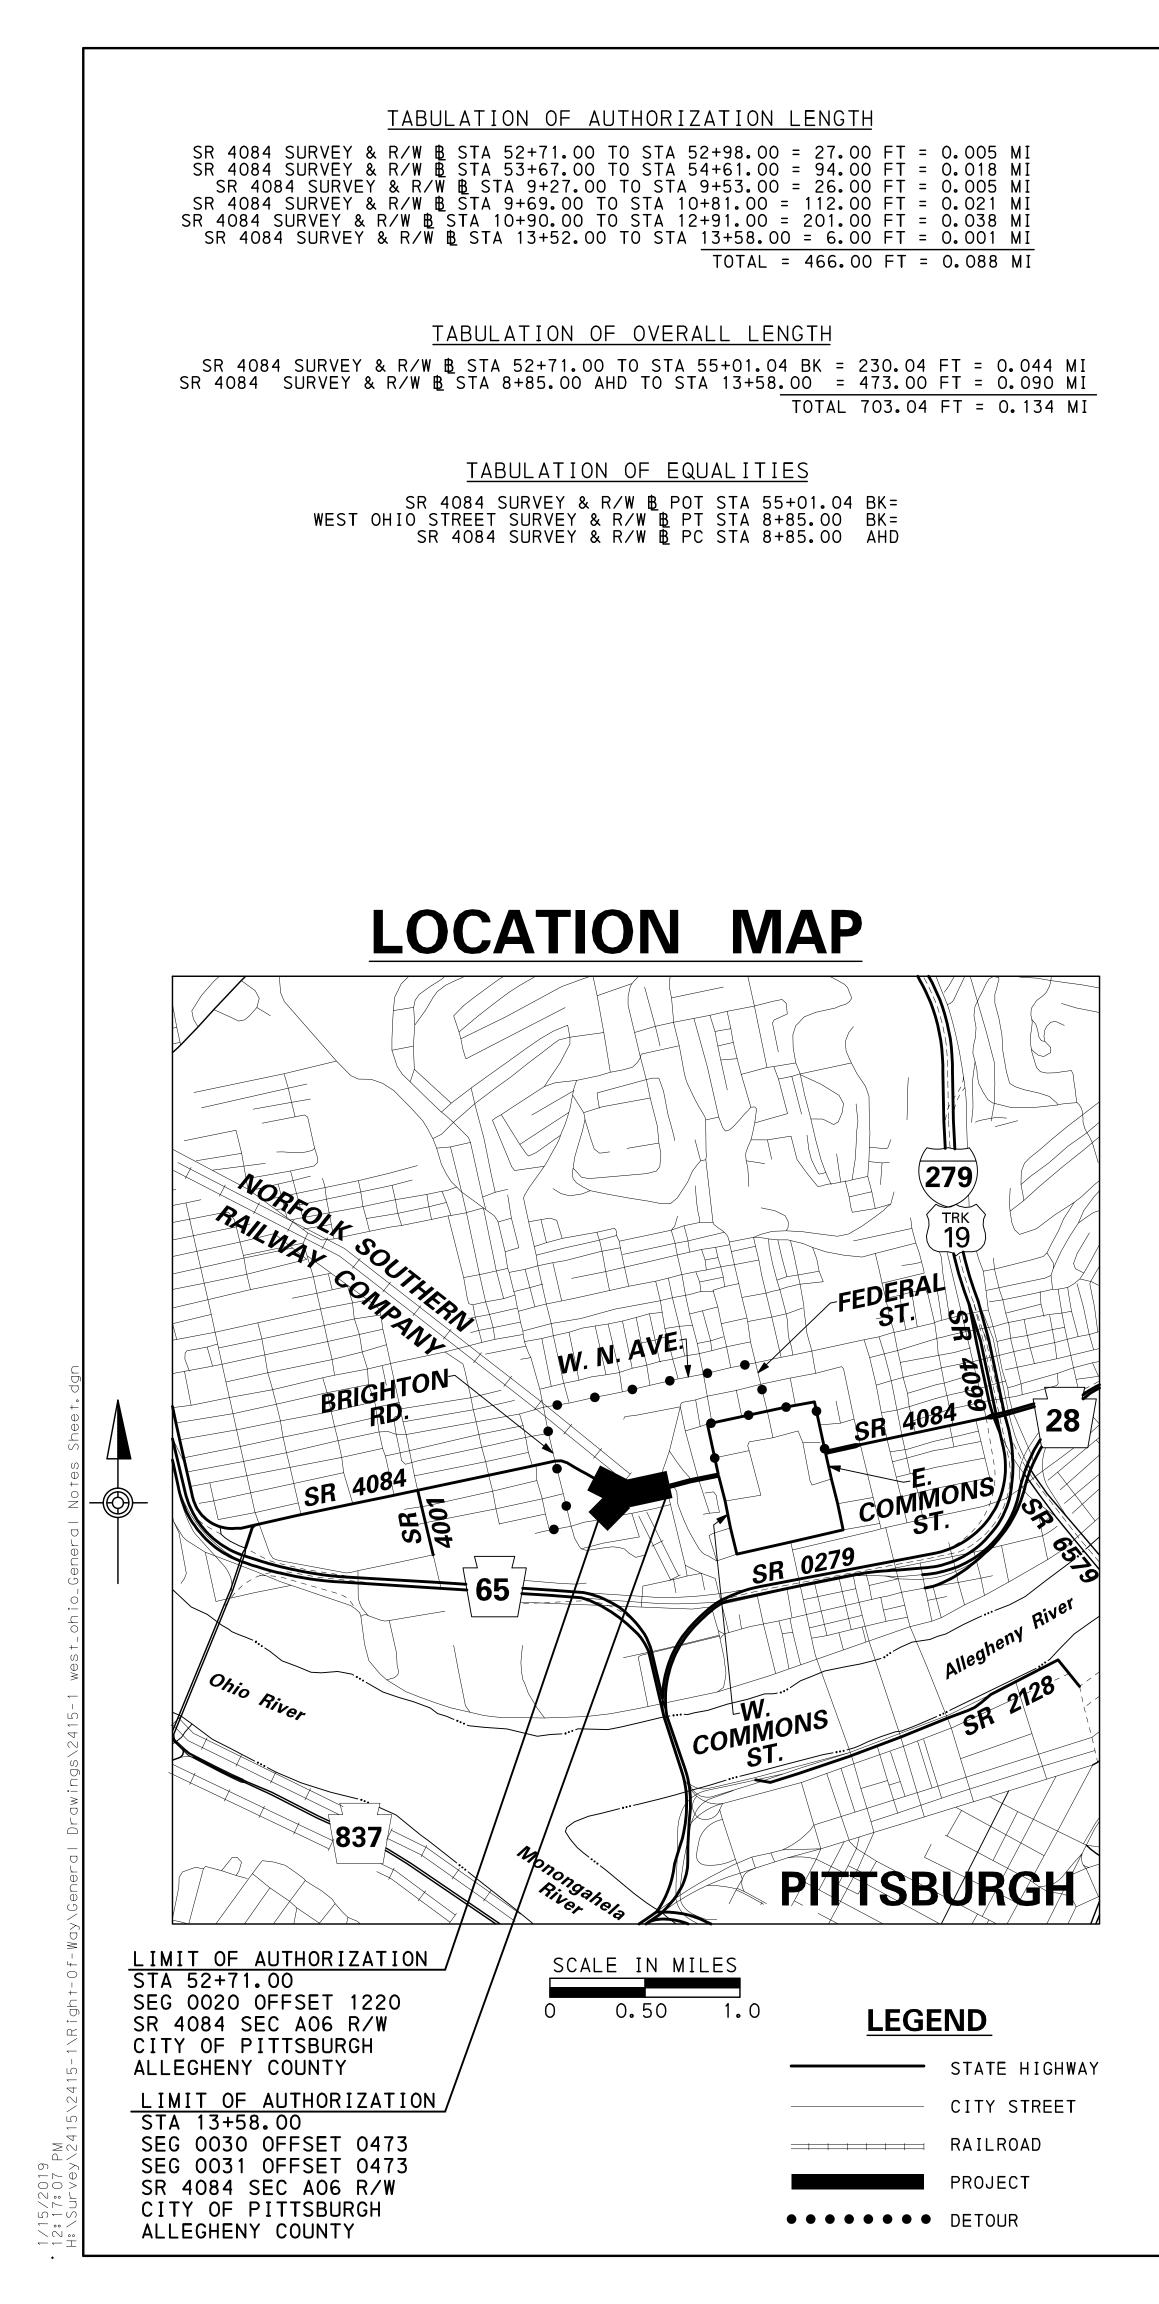

<u>GENERAL NOTES CONTINUED</u>

SLOPE LIMITS ON THIS PLAN ARE INDICATED AS FOLLOWS:

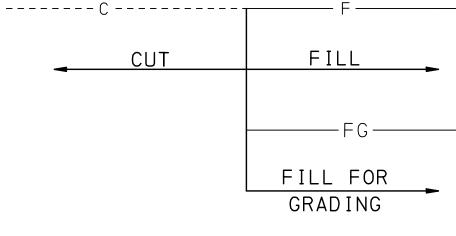

THERE ARE NO NAVIGABLE STREAMS WITHIN THE PROJECT LIMITS.

TEMPORARY CONSTRUCTION EASEMENT. AN EASEMENT TO USE THE LAND AS NECESSARY DURING CONSTRUCTION OF THE PROJECT. THE EASEMENT IS REQUIRED ONLY UNTIL THE CONSTRUCTION OR WORK INDICATED BY THE PLAN IS COMPLETED, UNLESS SOONER RELINQUISHED IN WRITING BY THE CITY OF PITTSBURGH.

SLOPE EASEMENT. AN EASEMENT FOR THE SUPPORT AND PROTECTION OF THE HIGHWAY, INCLUDING THE RIGHT TO CONSTRUCT, INSPECT, MAINTAIN, REPAIR, RECONSTRUCT AND ALTER DRAINAGE FACILITIES AND THE CONTOUR OF THE LAND. THE EASEMENT SHALL NOT PREVENT THE PROPERTY OWNER FROM MAKING ANY LEGAL USE OF THE AREA WHICH IS NOT DETRIMENTAL TO THE NECESSARY SUPPORT AND PROTECTION OF THE HIGHWAY RIGHT-OF-WAY AND THE SAFETY OF THE TRAVELING PUBLIC.

AERIAL EASEMENT NOTES

WHERE AN AERIAL EASEMENT IS ACQUIRED, IT SHALL INCLUDE AN EASEMENT IN THE AIR FOR THE ACCOMMODATION OF THE ELEVATED HIGHWAY STRUCTURE UNLIMITED IN VERTICAL DIMENSION ABOVE THE STRUCTURE, A SURFACE EASEMENT UNLIMITED IN VERTICAL DIMENSION FOR THE ACCOMMODATION OF PIERS AND OTHER APPURTENANCES AND A TEMPORARY EASEMENT FOR CONSTRUCTION PURPOSES INCLUDING THE STORAGE OF MATERIALS DURING CONSTRUCTION FOR THE ENTIRE AREA. THE FOLLOWING LIMITATIONS SHALL BE IMPOSED ON THE PROPERTY BENEATH THE AREA AFFECTED BY THE AERIAL EASEMENT.

NO USE SHALL BE MADE OF THE PROPERTY WHICH SHALL ENDANGER THE STRUCTURE OR THE HEALTH, SAFETY OR WELFARE OF THE TRAVELING PUBLIC.


NO FLAMMABLE, EXPLOSIVE, DANGEROUS OR HAZARDOUS MATERIAL SHALL BE USED, PLACED OR STORED ON THE PROPERTY.

NO BUILDING OR OTHER FACILITY SHALL BE CONSTRUCTED ON THE PROPERTY WITHOUT PRIOR AUTHORITY OF THE CITY OF PITTSBURGH. IF AND WHEN SUCH AUTHORITY IS GRANTED, THE PLANS FOR THE BUILDING OR FACILITY AND CONSTRUCTION METHODS SHALL BE SUBJECT TO THE APPROVAL OF THE CITY OF PITTSBURGH.

NO INTERFERENCE SHALL BE MADE WITH THE RIGHT OF THE DEPARTMENT OF TRANSPORTATION TO ENTER UPON THE PROPERTY FOR THE PURPOSES OF INSPECTION, MAINTENANCE, REPAIR, PAINTING, RECONSTRUCTION OR ALTERATION OF THE STRUCTURE OR APPURTENANCES. MOVEABLE ITEMS MAY HAVE TO BE REMOVED BY THE OWNER DURING SOME OR ALL OF THE ABOVE OPERATIONS.


ANY SUBSTANTIAL CHANGE IN PROPERTY USE TO BE MADE SUBSEQUENT TO THE ACQUISITION OF THE EASEMENT SHALL BE SUBJECT TO THE APPROVAL OF THE CITY OF PITTSBURGH.

THE NOTES ON THESE DRAWINGS SHALL NOT BE CONSTRUED AS LIMITING OR INTERFERING IN ANY WAY WITH THE PRESENT AND FUTURE OPERATION, USE, MAINTENANCE, REPAIR, RENEWAL, CHANGE, ADDITION, BETTERMENT OR ALTERATION OF THE RAILROAD AND ITS SUPPORTING FACILITIES.

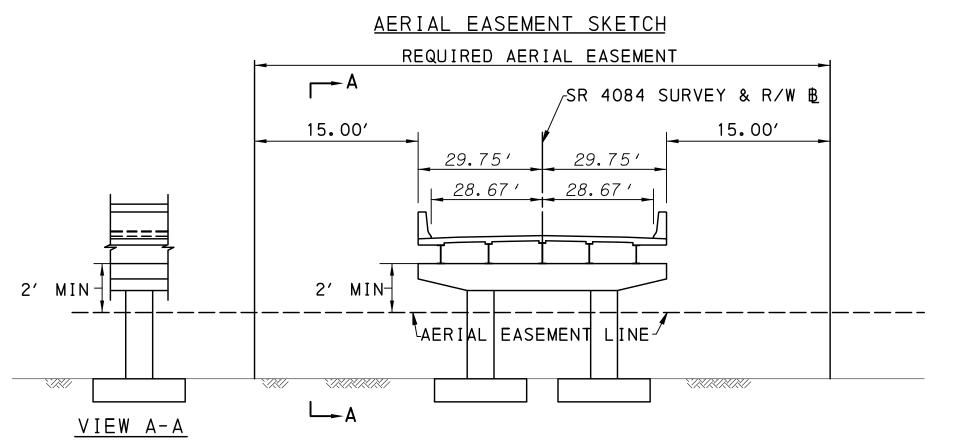

SKETCH SHOWING ESTATE TO BE ACQUIRED FOR A LIMITED AERIAL EASEMENT FROM SR 4084 SURVEY & R/W BASELINE STA 9+73.73 TO STA 10+76.34.

USE OF AIRSPACE BENEATH THE ESTABLISHED GRADELINE OF THE HIGHWAY SHALL PROVIDE SUFFICIENT VERTICAL AND HORIZONTAL CLEARANCES FOR THE CONSTRUCTION, OPERATION, MAINTENANCE, VENTILATION, AND SAFETY OF THE HIGHWAY FACILITY. THE ESTATE ACQUIRED ABOVE THE AERIAL EASEMENT LINE MAY BE ENTERED ON BY MOVING VEHICLES SUCH AS TRUCKS OR RAILROAD ROLLING STOCK.

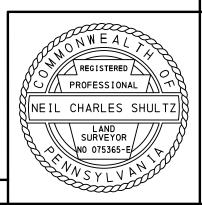

HIVSYLVAN AND

DATE: 10/10/2017

		CITY OF PITTSBURGH								
				REVISION NUMBER			RE	VISIONS	DATE	BY
						ΤΓς				
				IERAL						
	52+71.00 TO 80 FEET IN N 3, 1966, ON	STATION 55+01 NIDTH, BASED C	.04 BK N CITY ITY OF	AND STA OF PIT	ATION TSBUN	N 8+85.C RGH ORDI	DO AI	MERLY LR 70 FROM S1 HD TO STATION 9+90. CE NO. 86, APPROVED OF PUBLIC WORKS IN	56 IS) MARCH	
	10+60.35 TO ORDINANCE NO DEPARTMENT (STATION 13+58 D. 86, APPROVE DF PUBLIC WORK	.00 IS 8 D MARCH S IN OR	BO FEET 3, 190 DINANCE	F IN 66, (E BO(WIDTH, DN FILE DK 67, P	BASE IN PAGE		BURGH JRGH	
	STATION 6+44 ALLEGHENY OF	4.00 TO STATIC RDINANCE, DATE YEARS 1904-190	N 8+77. D DECEM	00 IS ⁻ BER 16	70 FE , 190	ÉET IN W D4, MUNI	VIDTI CIP	WESTERN AVENUE, FRO H, BASED ON CITY OF AL REPORTS OF THE O CITY OF PITTSBURGH	: CITY OF	:
	30+00 TO STA ORDINANCE NO	ATION 36+56.44	IS 61 D MARCH	FEET IN 3, 196	N WII 56, (OTH, BAS ON FILE	SED IN	AVENUE, FROM STATI ON CITY OF PITTSBUF THE CITY OF PITTSBU 346.	RGH	
	WIDTH, BASE	ON CITY OF F	ITTSBUR	GH ORD	INAN	CE NO. 8	36,	ARION AVENUE, IS 61 APPROVED MARCH 3, 1 ORKS IN ORDINANCE E	966,0	N
	LOTS PLAN, I		AN BOOK	VOLUM	Ξ1,	PART 2,	, PA	IDTH, BASED ON SEMI GES 180-181, IN THE		Ë
	UNLESS OTHEI BE ACQUIRED	RWISE NOTED. A IN THE LESSER	REAS, I ESTATE	F ANY, OF IN	NOT TERES	TO BE A ST NOTED	ACQU) ON	CQUIRED IN FEE SIMF IRED IN FEE SIMPLE THE PLAN SHEET.		
	SUBDIVISION DATA. PRIVA	OR LOT PLANS,	, EXISTI NES WER	NG TOPO E NOT S	OGRAI	PHICAL F	EAT	ECORD, RECORDED URES AND LIMITED FI PROFESSIONAL LAND	ELD	
	SR 4084 PRE	VIOUSLY KNOWN	AS LR 7	0.						
								BE REMOVED OR ALTE PAYMENT OF PROPER		,
	THE HALF CI	RCLED NUMBER I	NDICATE	S A SC	ALED	DIMENSI	[ON.	+89		
								45'		
	THEREIN AND THEREOF. AU FROM THE DA	DOES NOT IN A THORIZATION TO TE OF THE SECF	NY MANN CONDEM ETARY'S	ER WHA N UNDEI SIGNA	TSOE R TH TURE	VER REST IS PLAN INITIAL	FRIC EXT LY	PROPERTIES DESIGNAT T THE USE OR DISPOSE ENDS FOR ONLY ONE AUTHORIZING ACQUIST QUISITION THEREUNDE	SAL YEAR ITION	
	NOTE: COUR THE MERIDIA	CONTROL IS TIE SES AND COORD N OF THE DEPAF PA FOR FOUND	INATES A RTMENT C	RE REF	ERRE	D TO	RGH	COORDINATE SYSTEM.		
	<u>N-21</u> <u>N 106</u> 3 E 97	<u>,850.06</u> <u>N-</u> ,441.03	<u>-14</u> <u>N 1</u> 1 E	<u>06,268</u> 96,092	.47	"PUB				
	<u>N-21</u> TO <u>N</u> 3	<u>-14</u> S 66°40 1)'55" W	1468.	51'	"PUB	BL I SH	HED"		
	3 E 97	<u>.850.06</u> <u>N</u> - ,441.03	<u>-14</u> <u>N 1</u> 1 E	<u>06,268</u> 96,091	<u>. 32</u> . 44	"MBE	SUF	RVEY"		
	<u>N–21</u> TO <u>N</u> 3	<u>-14</u> S 66°40 1)'53" W	1469.	63'	"MBE	SUF	RVEY"		
	VERTICAL CO						ATUM	UTILIZING DEPARTME	ENT	
		ORKS MONUMENT ATA IS BASED (THE	RWISE NOTED.		
					1011		JIII			
	all and a second			CITY	OF	- PIT	TS	BURGH		
PN	ONWEAL TH							OBILITY		
<u>}//</u>	PROFESSIONAL			AND	INF	RAST	RU	CTURE		
<u> </u>	ODY M. TUNNO									
d'y Sh	NO. SU075462				, 		A \ /			
~			~			- · · · ·		PLAN		
Ø.	ONWEAL AND	WFST						SHEET Ge replaceme	-NT	
S A					· 드 드				_ (¶	
JOE	L MARK BORRELLI	SCALE: AS NOT	ED			SHEET N	0	ACCESSION NO		
, "N	$\gamma = r r u r r r r r r r r r r r r r r r r$				-					

CASE NO

DISTRICT

11-0

COUNTY

ALLEGHENY

ROUTE

SECTION

4084 AO6 R/W 3 OF 14

SHEET

			JECT COORDIN				LIST OF PUBLIC UTILITIE		
	BASED ON CIT	Y OF PITTS	SBURGH COORDINA				EIST OF FODERE OFFETTE		
RTE	STATION	POINT	COORD I NORTH	INATES EAST	BEARING		JEST COMMUNICATIONS TN: DANIEL STEVENS		
	5+00.00	POT	106836.6738	96404.4351		ATTN: CHUCK BROWNING77 10	DO W STATION SQUARE DRIVEOCEO		
WEST OHIO ST	8+27.74	PC	106681.1310	96692.9139	S61° 40′ 02 "E	201 STANWIX STREET, 4TH FLOOR VZFOU SU	TTSBURGH, PA. 15219FOU		
SURVEY & R/W B	8+56.57	ΡI	106667.4498	96718.2877		PHONE NO. 412-237-2289 VXFOU PH	IONE NO. 412-736-4353		
	8+85.00 BK =	PT	106661.4913	96746.4923	S78°04′15 "E	E-MAIL: CHARLES.R. BROWNING E-	MAIL: DANIEL. STEVENS2		
	50+00.00	POT	106369.9407	96362.4378		@VERIZON.COM	@CENTURYLINK.COM		
	50+63.76	PC	106385.3118	96424.3153	N76°02′58 "E	LEVEL 3 COMMUNICATIONS DU	JQUESNE LIGHT COMPANY		
	51+81.88	ΡI	106413.7889	96538.9522		ATTN: MATT HILL AT	TN: TRAVIS MOORE		
	52+92.15	PT	106504.2755	96614.8780		200 TECHNOLOGY DRIVE ————————————————— 28 PITTSBURGH, PA. 15219 —————————————————————————— 28 PHONE NO. 412-770-1384 ————————————————————————————————————	841 NEW BEAVER AVENUEE-		
	53+43.03	PC	106543.2522	96647.5827	N39°59′58 "E	PITTSBURGH, PA. 15219 L3FOU MA PHONE NO. 412-770-1384 L3FOU PI	IL DROP NG-CSEU-		
	53+89.21	ΡI	106578.6270	96677.2652		E-MAIL: MATT. HILL PH	IONE NO. 412-393-7813E-EL		
SURVEY & R/W B	54+34.92	PRC	106605.6213	96714.7316	N54°13′39 "E	@LEVEL3.COM E-	MAIL: TMOORE2 @DUQLIGHT.COM		
	54+63.93	ΡI	106622.5820	96738.2722		ELANTIC NETWORKS, INC	EDUQLIGHT.COM		
	54+90.28	PT	106650.9697	96744.2694	N11°55′45 "E	ATTN: ERIC PATTON PI	TTSBURGH WATER & SEWER AUTHORITY		
	55+01.04 BK =	POT	100001 1017	00740 4007		ALLEGHENY CENTER MALL <i>ELFOU</i> AT	TN: ANTHONY TETI		
	8+85.00 AHD	PC	106661.4913	96746.4923	S78°04′15 "E	SUITE 108 PITTSBURGH, PA. 15212 — FOU — 12	NN LIBERTY PLAZA 1 200 PENN AVENUE, 2ND FLOOR <u>36" COMB</u> TITSBURCH PA 15222-4204		
SR 4084	9+31.04	ΡI	106651.9739	96791.5421		PHONE NO. 412-370-6786 PI	(1)		
SURVEY & R/W B	9+75.51	PT	106663.1134	96836.2185	N75°59′58 "E	E-MAIL: ERIC. PATTON @WINDSTREAM. COM	IONE NO. 412-255-8941 MAIL: ATETI		
	15+00.00	POT	106790.0035	97345.1264			@PGH20.COM		
	30+00.00	POT	106486.3020	96598.7481					
	30+49.27	PC	106452.1936	96634.3012	S46° 11′ 17 "E	PA.	PA. ONE-CALL SYSTEM INC. PHONE NO. <u>1-800-2</u>		
RIDGE PLACE SURVEY & R/W BL	30+65.84	ΡI	106440.7182	96646.2626			IAL NO'S 20120170777, 20120170787, 2012		
	30+79.56	PT	106444.7373	96662.3439	N75°58′05 "E		Y OF PITTSBURGH FOR ALLEGHENY COUNTY		
	36+56.44	POT	106584.6102	97222.0127					
	2+79.28	PC	106543.2522	96647.5827	N39°59′58″E				
SR 4084 SURVEY B	3+99.50	PI	106635.3470	96724.8580					
	5+11.76	PT	106664.4320	96841.5069	N75°59′58″E				
NOTE: FOUR	(4) PLACE COORD AND DO NOT IM		E USED FOR COMPL CISION BEYOND TW		DSES ONLY				

	<u> </u>							
	BASED ON CITY OF PITTSBURGH COORDINATE SYSTEM							
RTE		OFFEET	COORDI	INATES				
	STATION	OFFSET	NORTH	EAST				
	52+90.00	54′ RT	106467.3081	96654.8479				
	52+98.00	40′ RT	106483.0423	96649.2775				
	10+00.00	40′ RT	106630.2263	96869.6570				
	10+00.00	45.00'RT	106625.3748	96870.8666				
	10+13.94	45.00'RT	106628.7463	96884.3885				
	10+12	40′ RT	106633.1036	96881.1967				
	10+74	40′ RT	106648.2240	96941.8392				
	10+76.34	45.00'RT	106643.8447	96944.9425				
	10+81.00	45.00'RT	106644.9712	96949.4604				
4 √	10+81.00	40′ RT	106649.8227	96948.2507				
2° ℃ [13+52	57′ RT	106698.7728	97214.8389				
0 4 0 0	13+58.00	57.00'RT	106700.3426	97221.1348				
	13+58.00	40′ RT	106716.8376	97217.0220				
SR	9+69.00	40' L T	106700.5288	96821.5144				
SUR	9+69.00	45.00'LT	106705.6357	96820.4162				
	9+71	45.00'LT	106705.9484	96821.8020				
	9+74	40' L T	106701.8132	96825.1755				
	9+73.73	45.00'LT	106706.4417	96823.9885				
	9+76	40' L T	106701.5768	96825.3683				
	10+38	40' L T	106717.0422	96887.1701				
	10+35.77	45.00'LT	106721.3543	96883.7972				
	10+51.00	45.00'LT	106725.0397	96898.5778				
	10+51.00	40' L T	106720.1882	96899.7874				

NOTE: FOUR (4) PLACE COORDINATES ARE USED FOR COMPUTATIONAL PURPOSES ONLY AND DO NOT IMPLY A PRECISION BEYOND TWO (2) PLACES.

•

BLIC UTILITIES




	CITY OF PITTSBURGH DEPARTMENT OF MOBILITY AND INFRASTRUCTURE						
		-OF-WAY L NOTES ET BRID	SHEET				
JOEL MARK BORRELLI PROFESSIONAL JOEL MARK BORRELLI ENGINEER PEO73I52 VSYLVA	SCALE: AS NOTED	SHEET NO	ACCESSION NO				
	DATE: 10/10/2017	<u>4</u> OF <u>14</u>	CASE NO				

PHONE NO. <u>1-800-242-1776</u> <u>20120170787</u>, <u>20120170790</u>

ER AUTHORITY <u>_____COMB_SEWER__</u>____ FLOOR

PEOPLES GAS COMPANY ATTN: CARL TAYLOR 200 ALLEGHENY CENTER MALL PITTSBURGH, PA 15212 PHONE NO. 412-395-2681 E-MAIL: CARL.TAYLOR @PEOPLES-GAS.COM ——— FOU ——— PITTSBURGH WATER & SEWER AUTHORITY ATTN: ANTHONY TETI PENN LIBERTY PLAZA 1 1200 PENN AVENUE, 2ND FLOOR PITTSBURGH, PA 15222-4204 PHONE NO. 412-255-8941 E-MAIL: ATETI @PGH20.COM ____ F _____ _____ — EU—

• DISTRICT ROUTE SECTION SHEET COUNTY 4084 AO6 R/W 4 OF 14 11-0 ALLEGHENY CITY OF PITTSBURGH REVISION NUMBER REVISIONS DATE BY

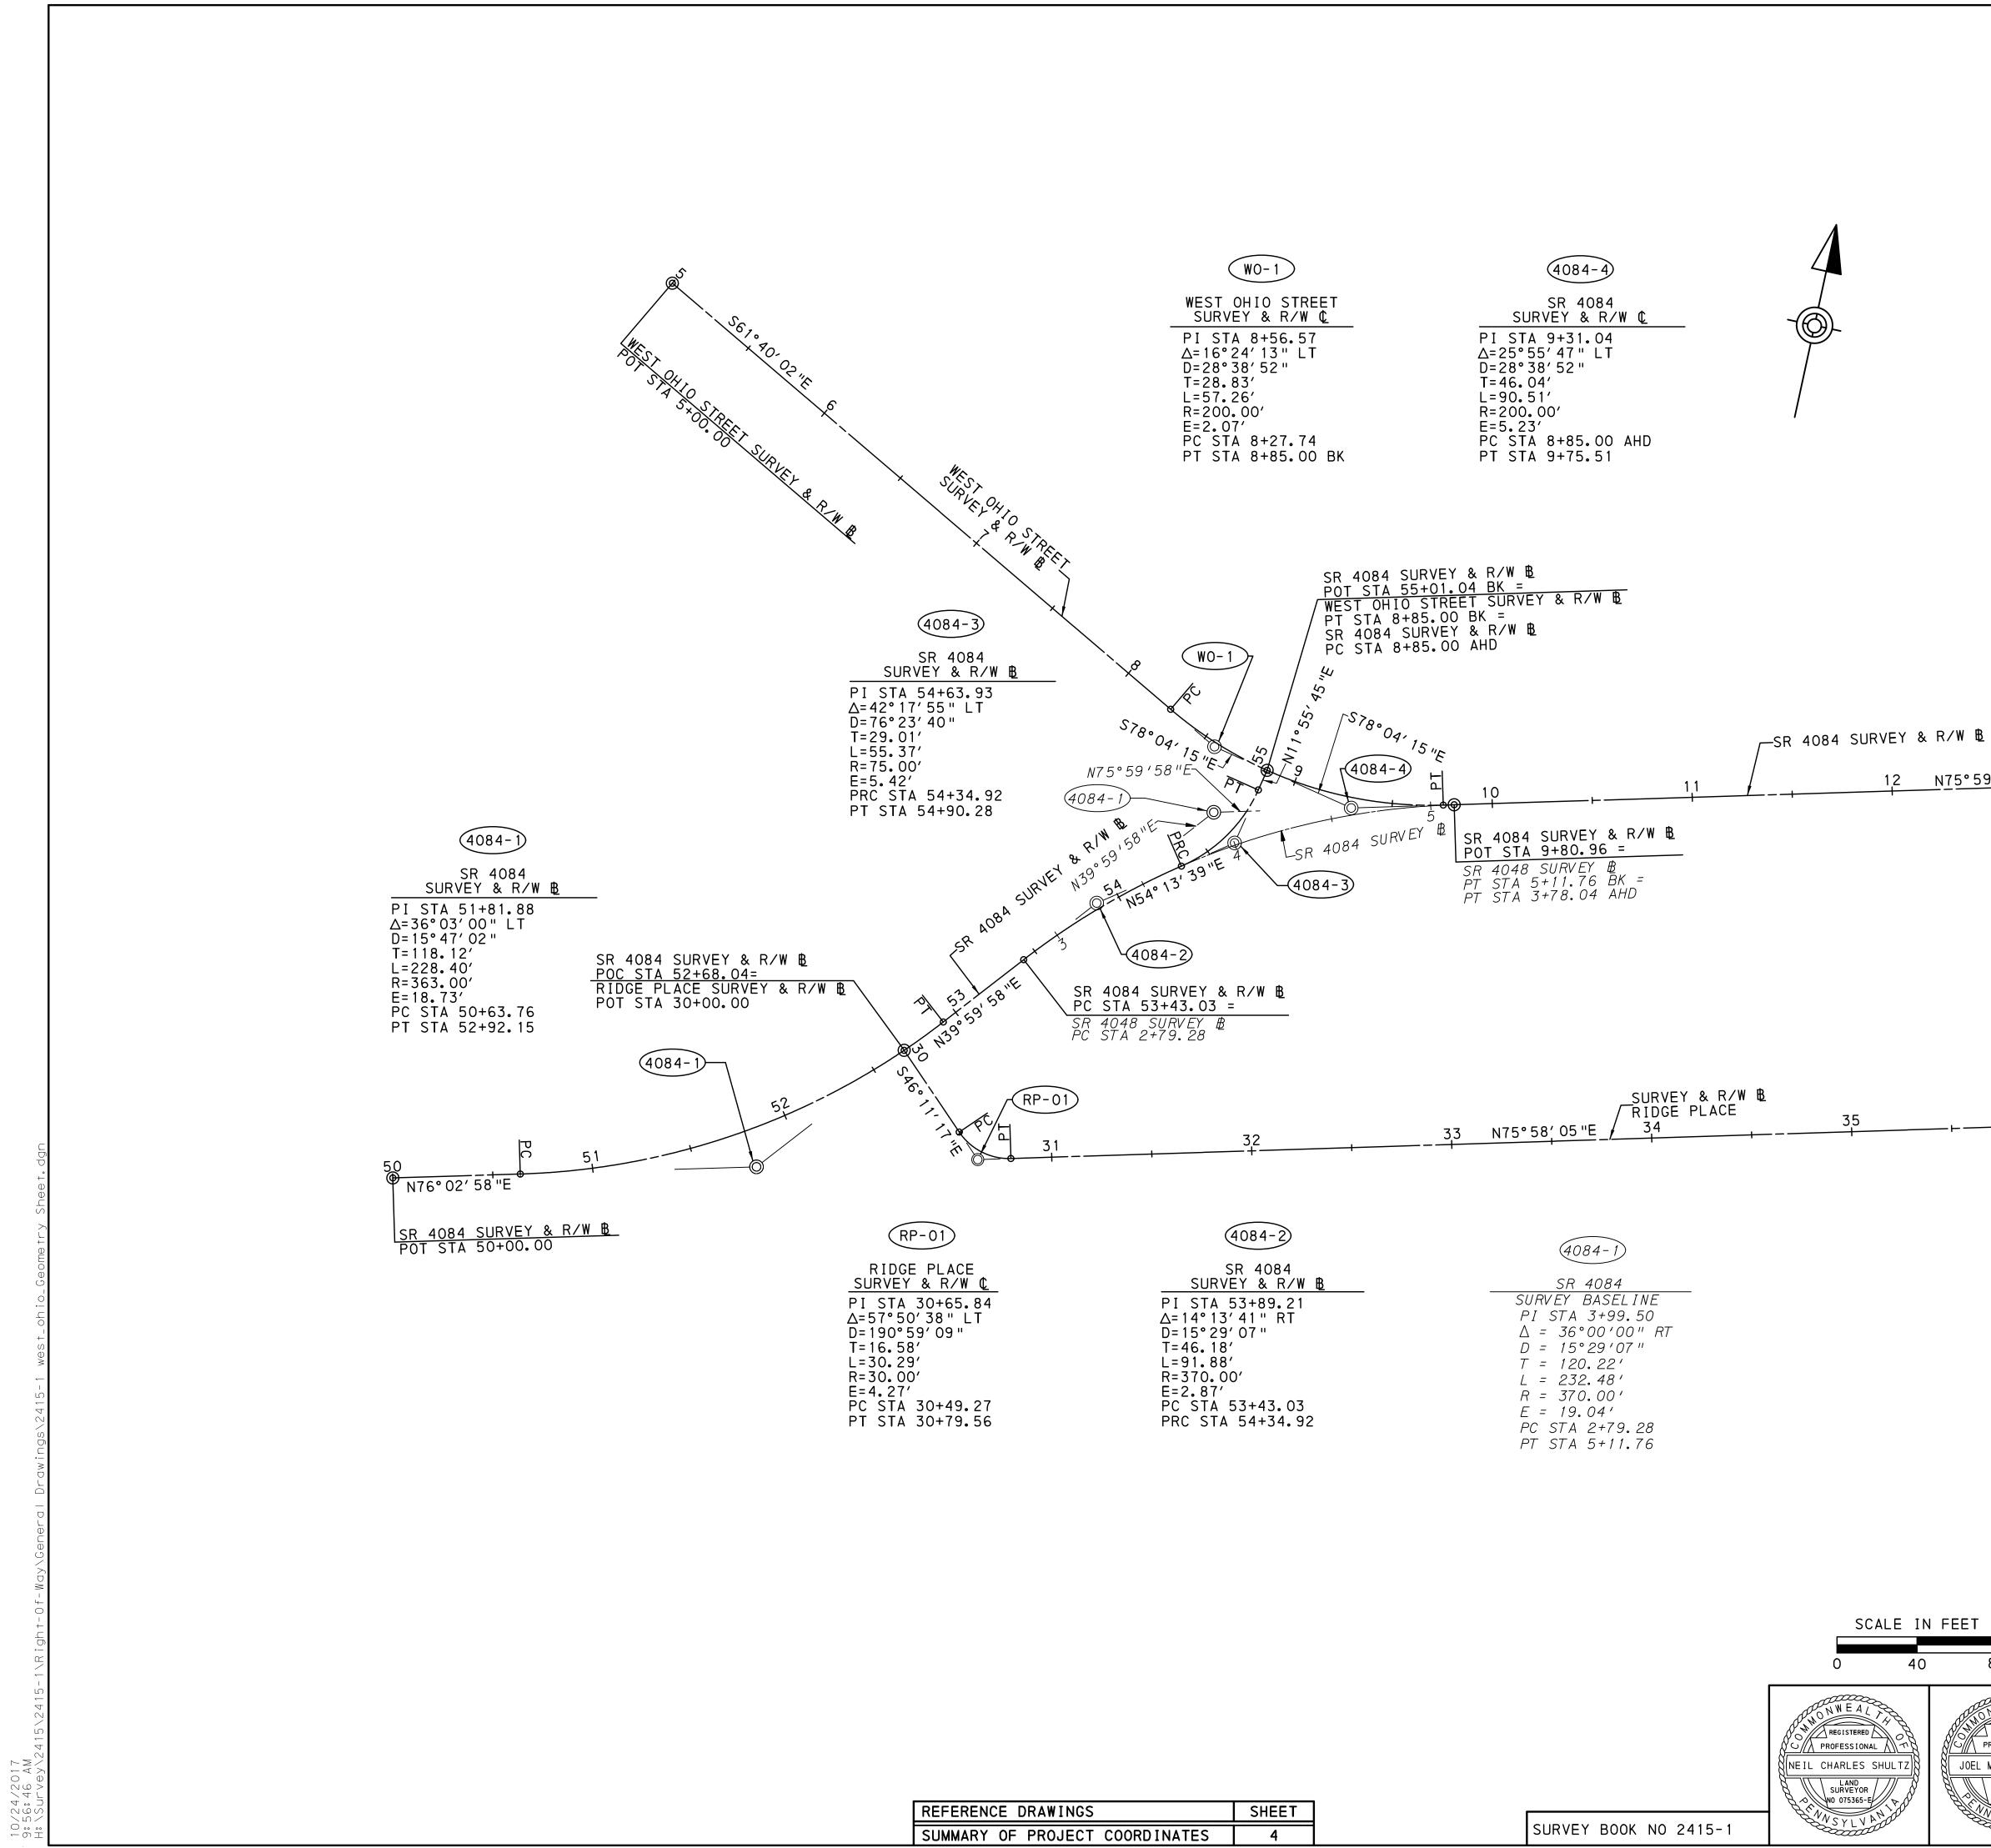


REFERENC	CE	DRAWINGS		SHEET
SUMMARY	0F	PROJECT	COORDINATES	4

N FEET	CITY OF PITTSBURGH DEPARTMENT OF MOBILITY AND INFRASTRUCTURE							
80	RIGHT-OF-WAY PLAN GEOMETRY PLAN SHEET WEST OHIO STREET BRIDGE REPLACEMENT							
JOEL MARK BORRELL I ENGINEER PEOT3I52	SCALE: AS NOTED	SHEET NO	ACCESSION NO					
WSYLVAN MARK	DATE: 10/10/2017	<u>5</u> 0F <u>14</u>	CASE NO					

14 13 12 N75° 59′ 58 "E <u>SR 4084 SURVEY & R/W B</u> POT STA 15+02.92

36

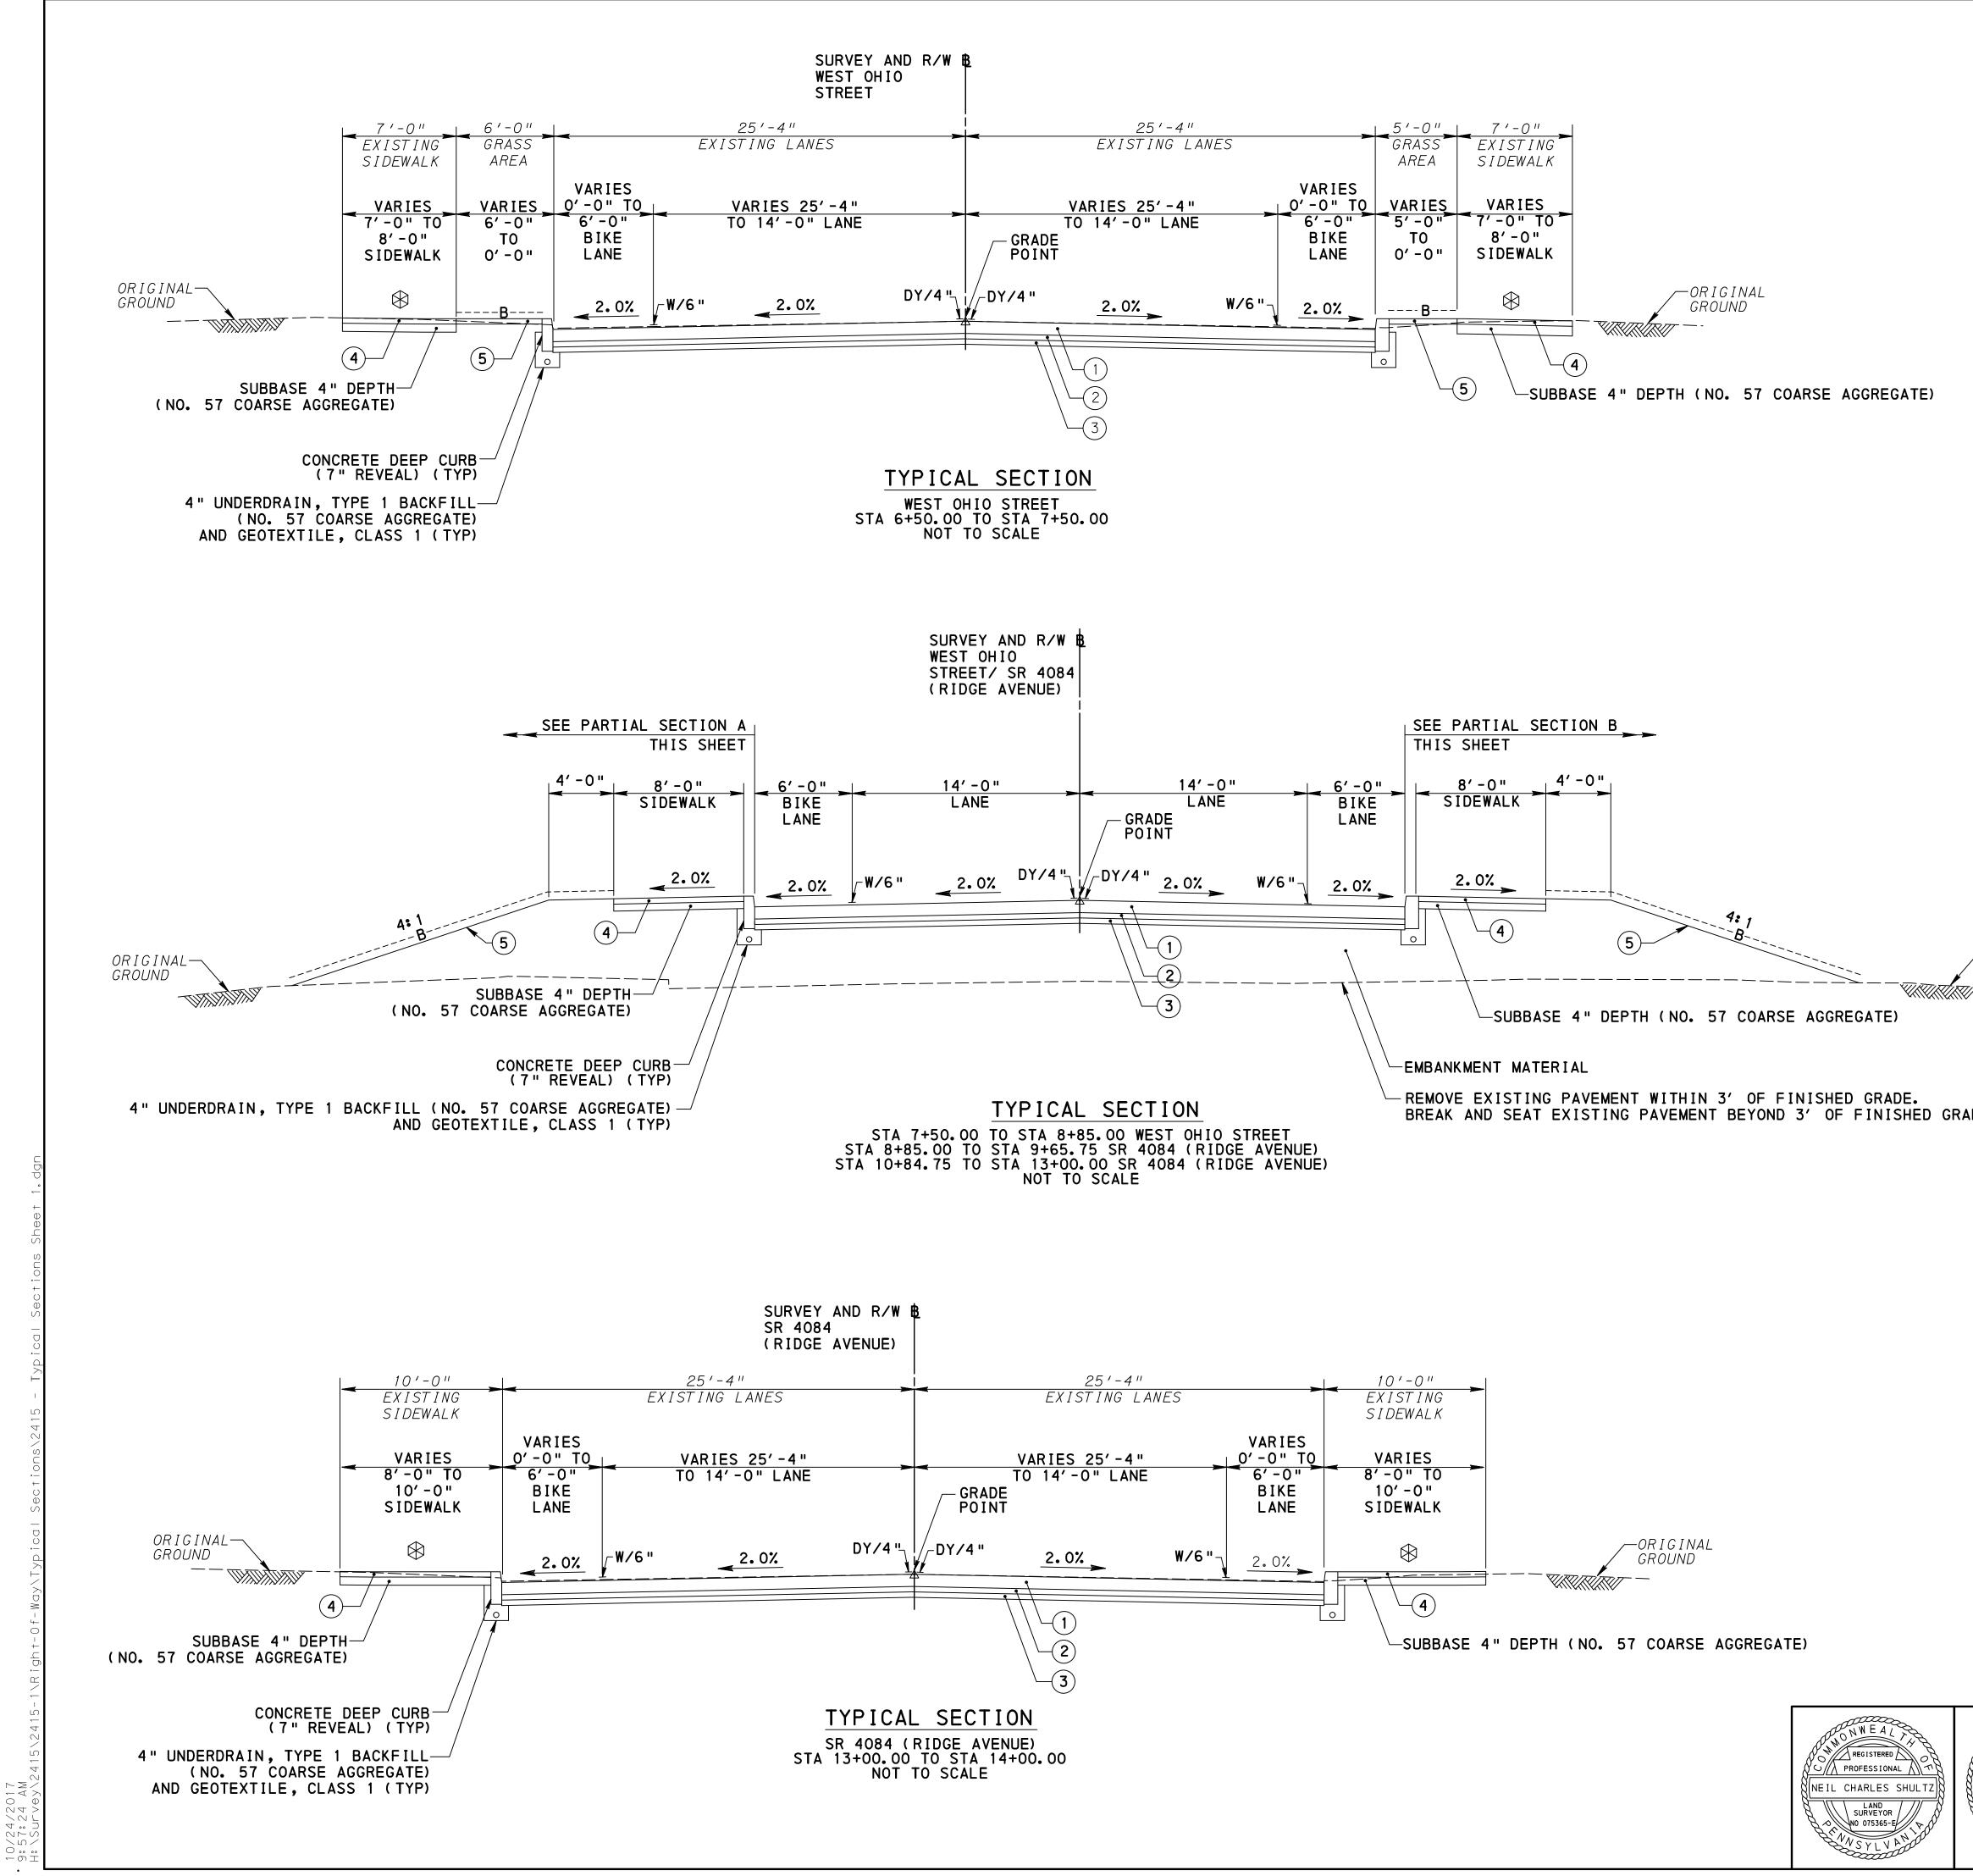


57:24 AM

•

			1 1						
	DISTRICT 11-0 REVISION NUMBER		ROUTE SECTION 4084 A06 R/W OF PITTSBURGH	CATE					
	4: 1 	5	4'-0" 8'-0" SIDEWALK <u>1.5%</u> (4						
OR I G GROUI		SUBBASE 4 57 COARSE AGO		7' 					
4	" UNDERDRAIN, TYPE 1 BACKFILL	P CURB (7" RE (NO. 57 COAR GEOTEXTILE,	SE AGGREGATE)						
	PARTICAL SECTION A STA 9+03.65 TO STA 9+65.75 SR 4084 (RIDGE AVENUE) STA 10+84.75 TO STA 11+05.07 SR 4084 (RIDGE AVENUE) NOT TO SCALE								
	8'-0" SIDEWALK 1.5% 4:1 5 ORIGINAL GROUND								
	<pre>CONCRETE DEEP CURB (7" REVEAL) (TYP) 4" UNDERDRAIN, TYPE 1 BACKFILL (NO. 57 COARSE AGGREGATE) AND GEOTEXTILE, CLASS 1 (TYP)</pre>								
OR I G I NAL GROUND	STA 9+44.24 T		5 SR 4084 (RIDGE AV 58 SR 4084 (RIDGE A						
	LEGEND								
RADE	2 TREATED PERME	ABLE BASE COU 2A), DEPTH TO NT CONCRETE S			IED				
	AND MUL	.CHING-STRAW	PPLEMENTS, FORMULA	Β,					
	DY/4" SOLID DOUE		T THERMOPLASTIC						
	PAVEMENT N W/4" SOLID WHITE	ARKING WIDTH HOT THERMOPI ARKING WIDTH							
			IDENTAL TO WEARING T PUB 408 SECTION 4						
	DEPARTM	OF PITTS ENT OF M NFRASTRL	10BILITY						
REGISTERED PROFESSIONAL		-OF-WAY CAL SECT ET BRID	IONS	ΞΝΤ					
JOEL MARK BORRELL I	SCALE: AS NOTED	SHEET NO	ACCESSION NO						
REAL VANDOU	DATE: 10/10/2017	_6_ OF _14_	CASE NO						


•

•

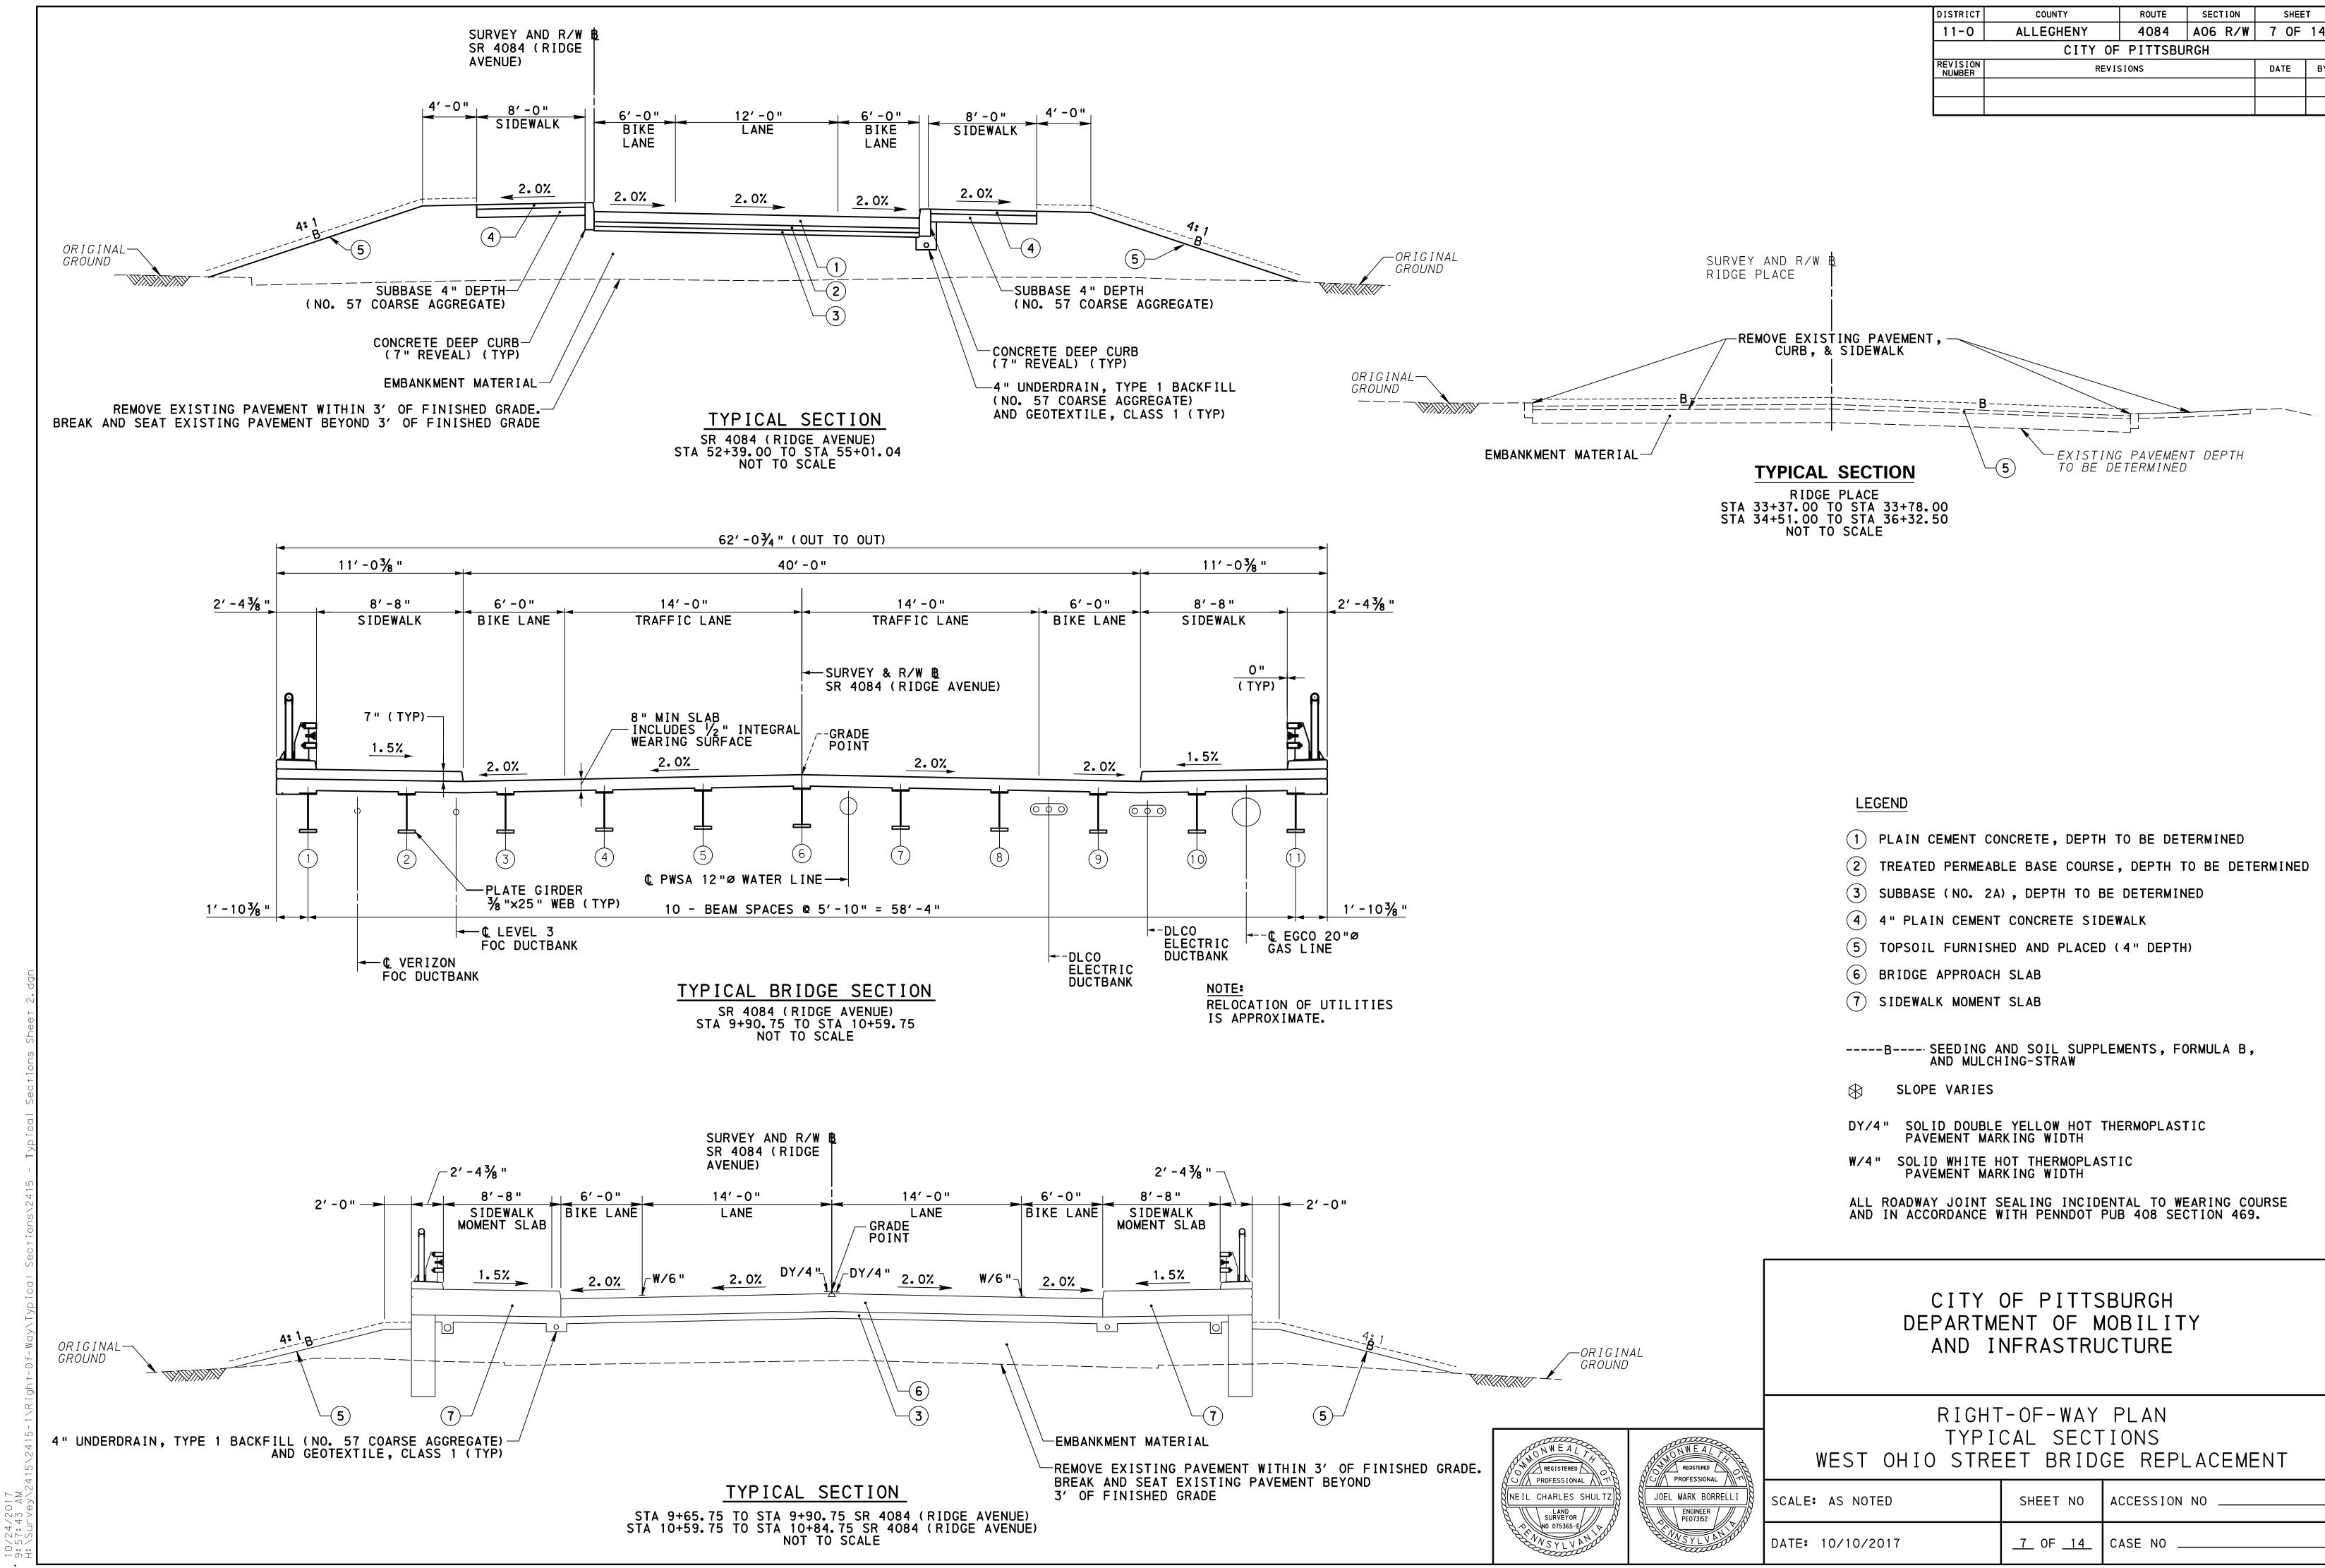

)/24/2017 57:43 AM ^ S I L V B V


	SLOPE VARIES						
	DY/4" SOLID DOUBLE PAVEMENT MAR		THERMOPLASTIC				
	W/4" SOLID WHITE H PAVEMENT MAR		STIC				
			ENTAL TO WEARING COURSE PUB 408 SECTION 469.				
AL	CITY OF PITTSBURGH DEPARTMENT OF MOBILITY AND INFRASTRUCTURE						
REGISTERED	RIGHT-OF-WAY PLAN TYPICAL SECTIONS WEST OHIO STREET BRIDGE REPLACEMENT						
JOEL MARK BORRELL I ENGINEER	SCALE: AS NOTED	SHEET NO	ACCESSION NO				
WSYLVAN WITH	DATE: 10/10/2017	<u>7</u> OF <u>14</u>	CASE NO				

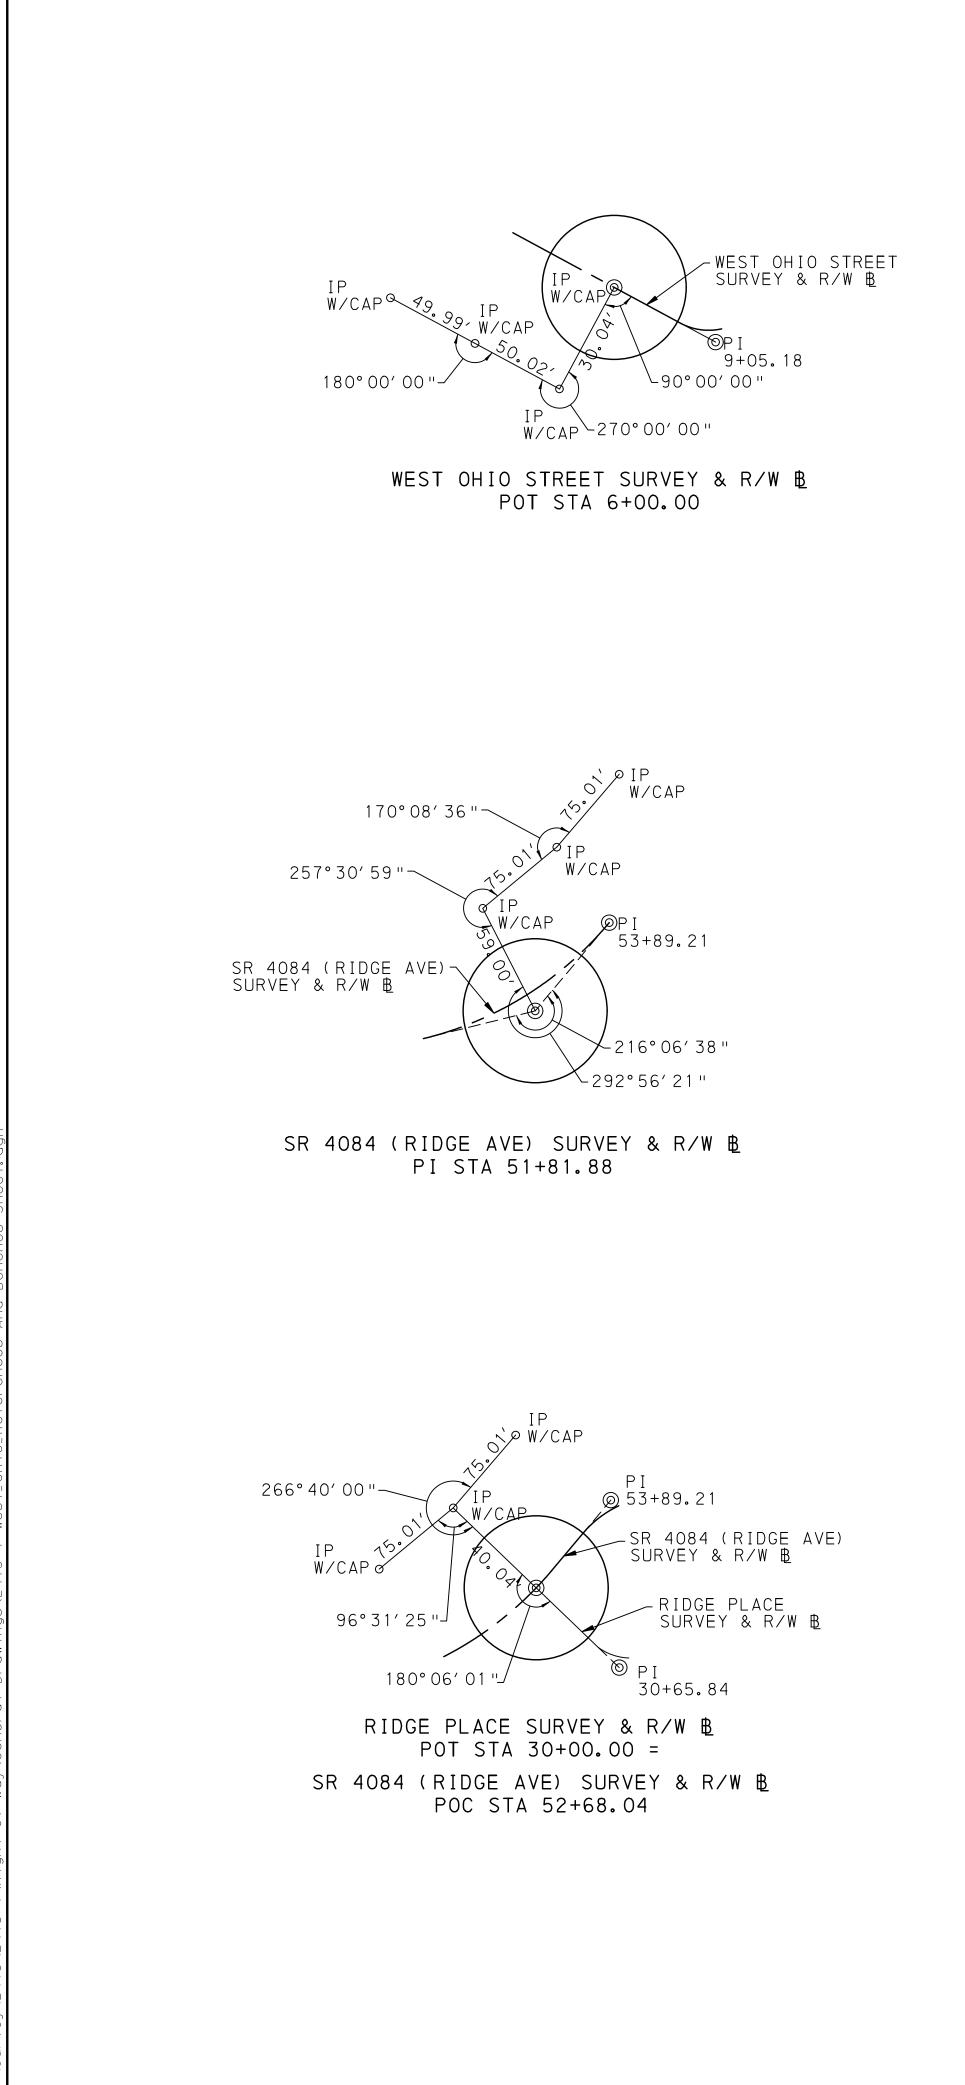


•

BM #1 ELEV 766.43 SR 4084 SURVEY & R/W B STA 10+14, 55' RT TOP OF DISC IN DPW MONUMENT NO 246


BM #2 ELEV 760.16 SR 4084 SURVEY & R/W B STA 16+08, 35' LT TOP OF DISC IN DPW MONUMENT NO 300

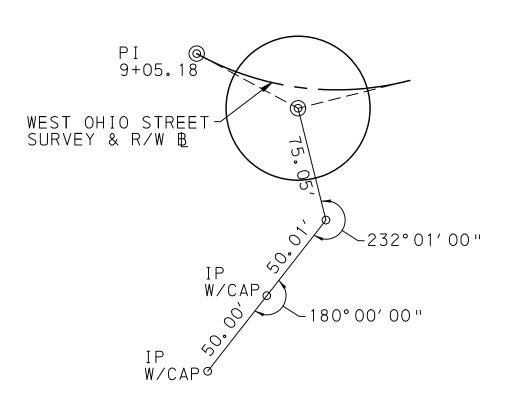


WEST OHIO STREET SURVEY & R/W B PI STA 9+05.18

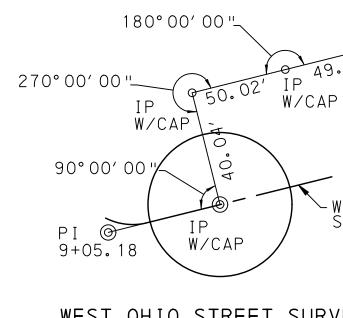


WEST OHIO STREET SURVEY & R/W B POT STA 13+29.22

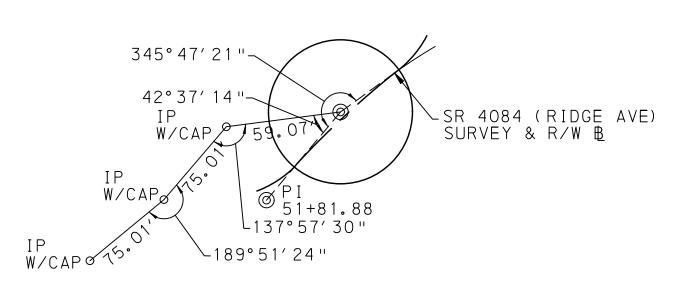


SR 4084 (RIDGE AVE) SURVEY & R/W B PI STA 53+89.21

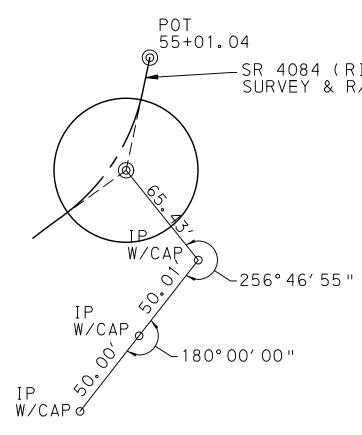


SR 4084 (RIDGE AVE) SURVEY & R/W B PI STA 54+63.93

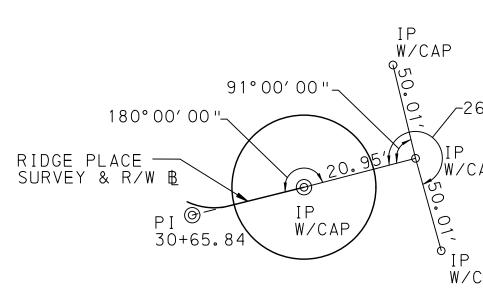

RIDGE PLACE SURVEY & R/W POT STA 36+56.44

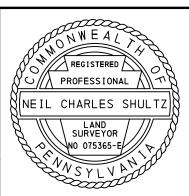

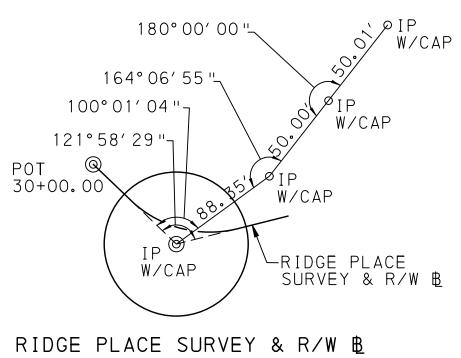

PI STA 30+65.84

SURVEY BOOK NO 2415-1

	PO	C STA 8+85.	00			
69°00′00″ AP CAP						
VB <u></u>	CITY OF PITTSBURGH DEPARTMENT OF MOBILITY AND INFRASTRUCTURE					
REGISTERED	RIGHT REFERENCE WEST OHIO STRE		ICH MARKS			
JOEL MARK BORRELL I ENGINEER PEO73152	SCALE: AS NOTED	SHEET NO	ACCESSION NO			
WSYLVAN DOD	DATE: 10/10/2017	<u>8</u> OF <u>14</u>	CASE NO			

SR 4084 (RIDGE AVE)-Survey & r∕w B⊵

-SR 4084 (RIDGE AVE) SURVEY & R/W 瞪

-WEST OHIO STREET SURVEY & R/W BL

IP ,⇔W/CAP

DISTRICT ROUTE SECTION SHEET COUNTY 11-0 ALLEGHENY 4084 | AO6 R/W | 8 OF 14 CITY OF PITTSBURGH REVISION NUMBER DATE BY REVISIONS

-328°03′54″

W/CAP

PI 54+63.93 TD

W/CAP 0/ 180° 00' 00 "

SR 4084 (RIDGE AVE) SURVEY & R/W B

POT STA 55+01.04 =


WEST OHIO STREET SURVEY & R/W B


ΙP


ΙP

W/CAPơ

✓ WEST OHIO STREET SURVEY & R/W ₿

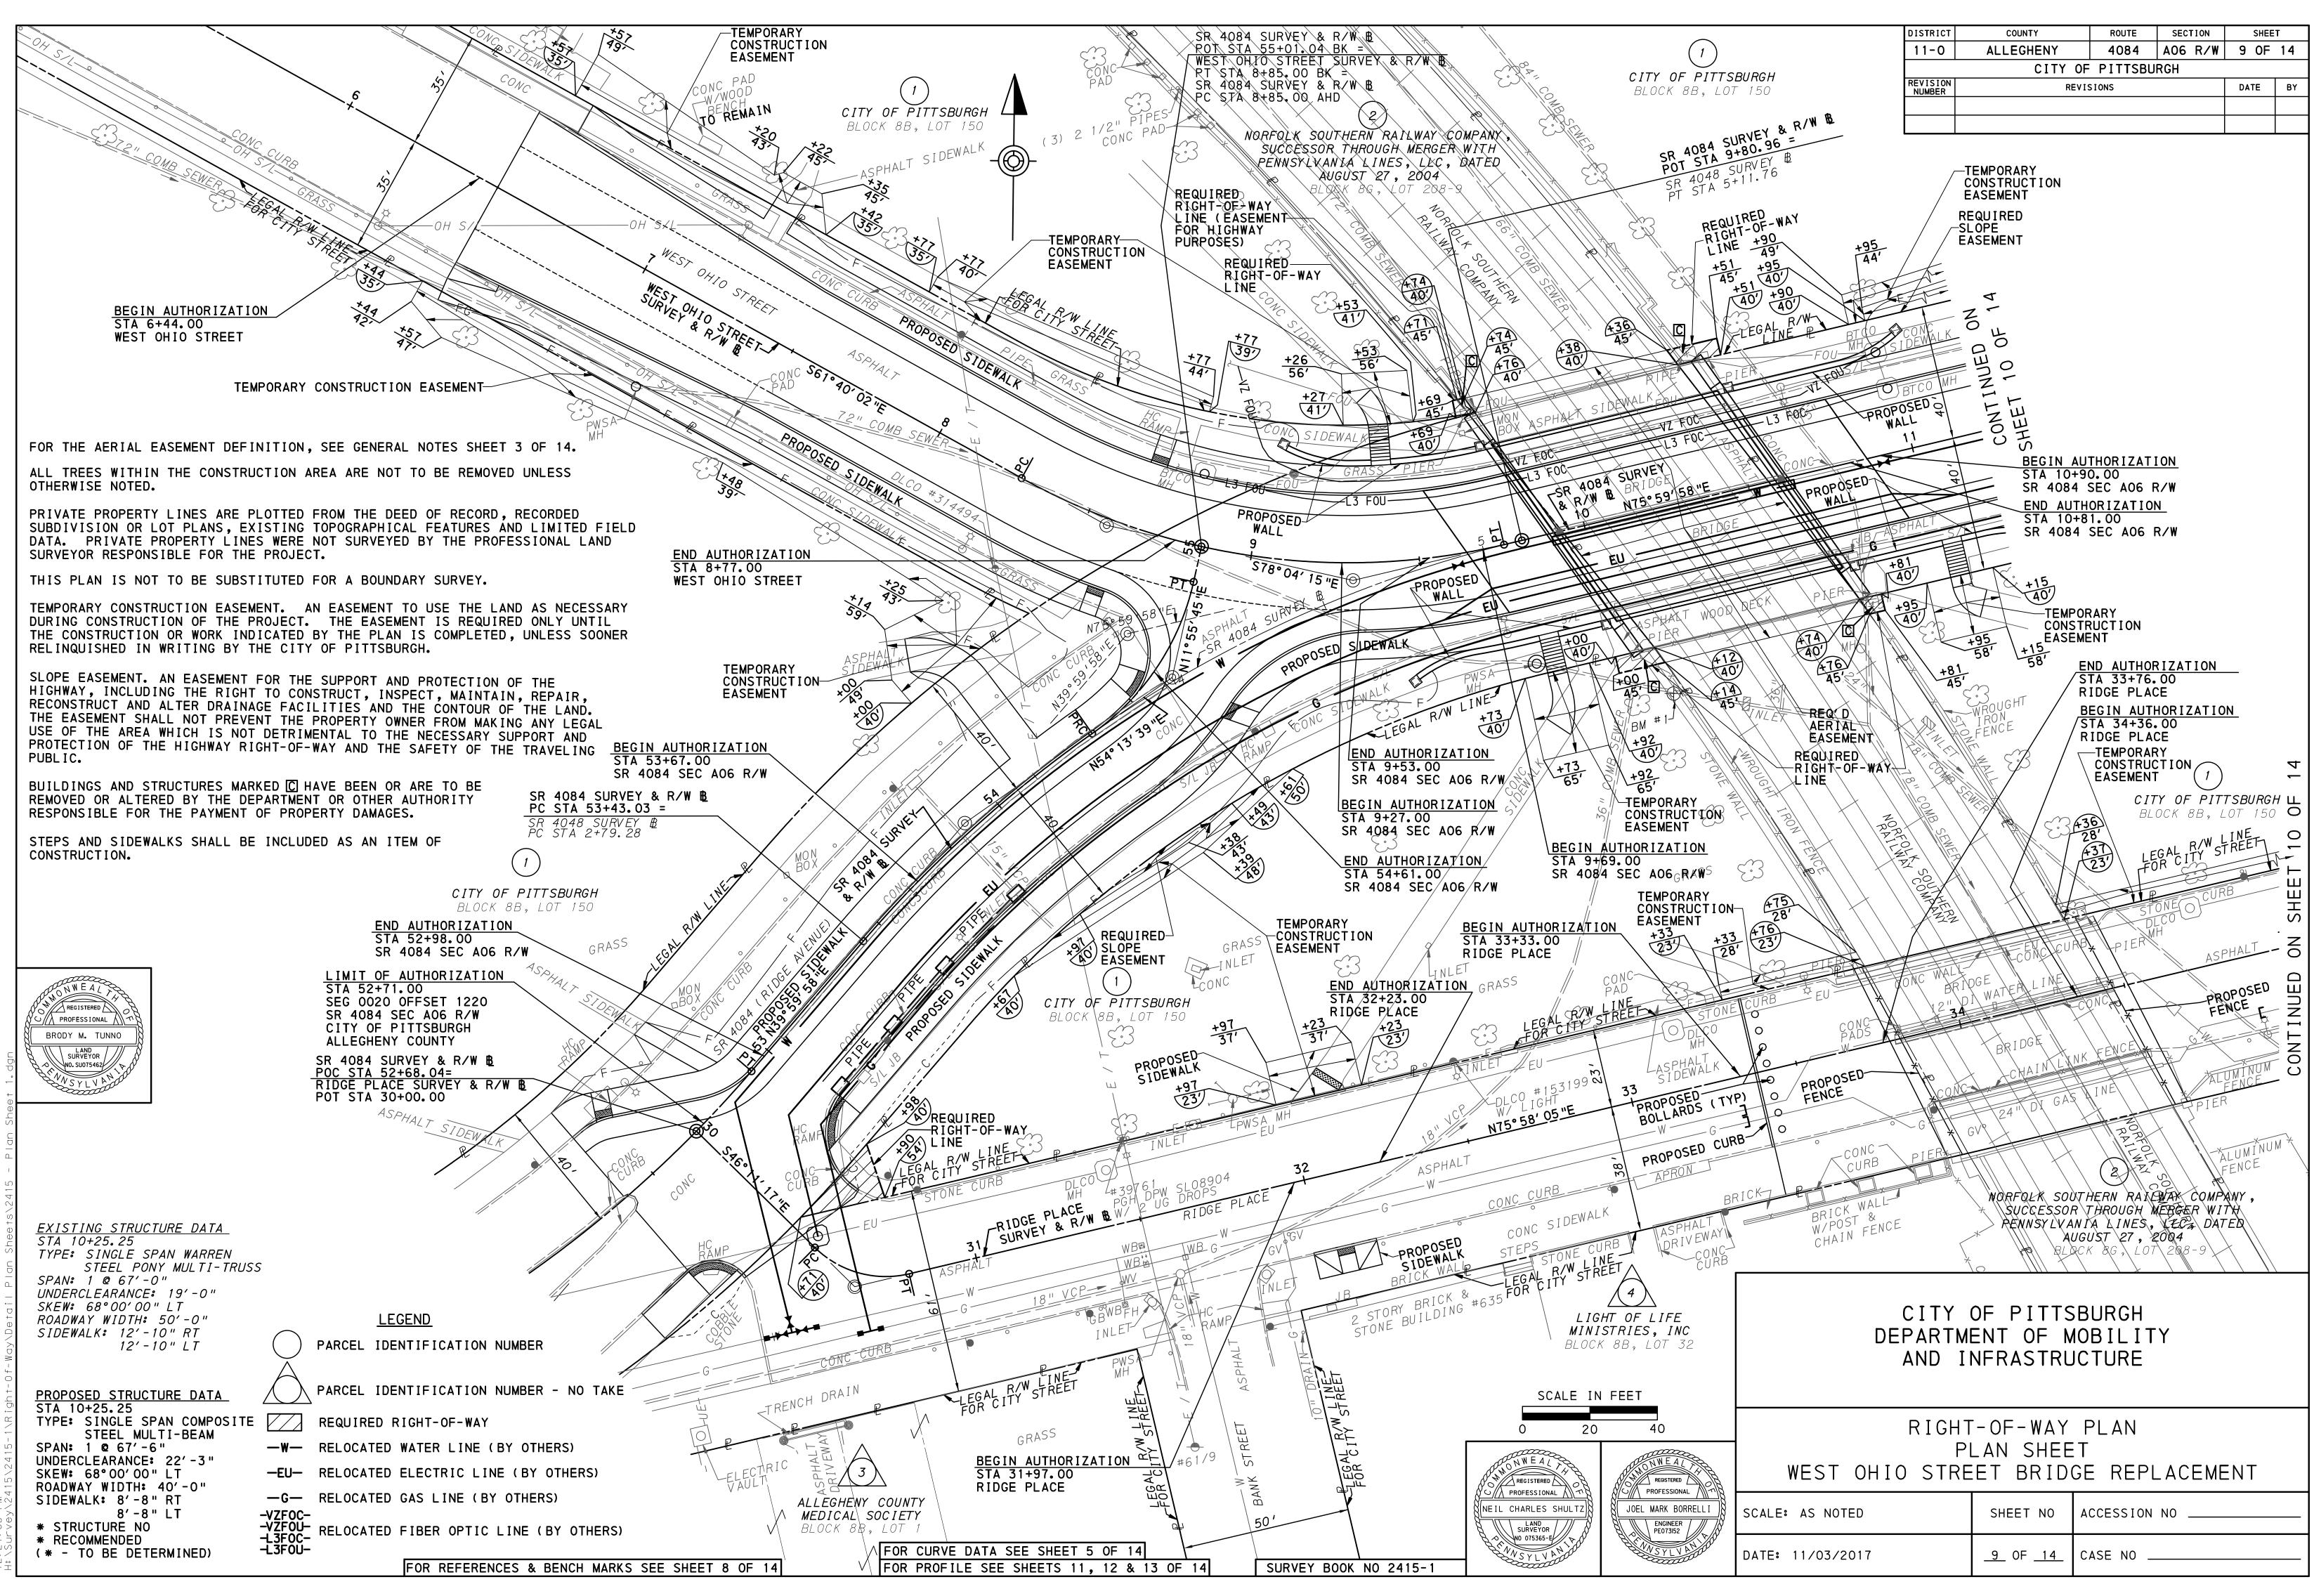


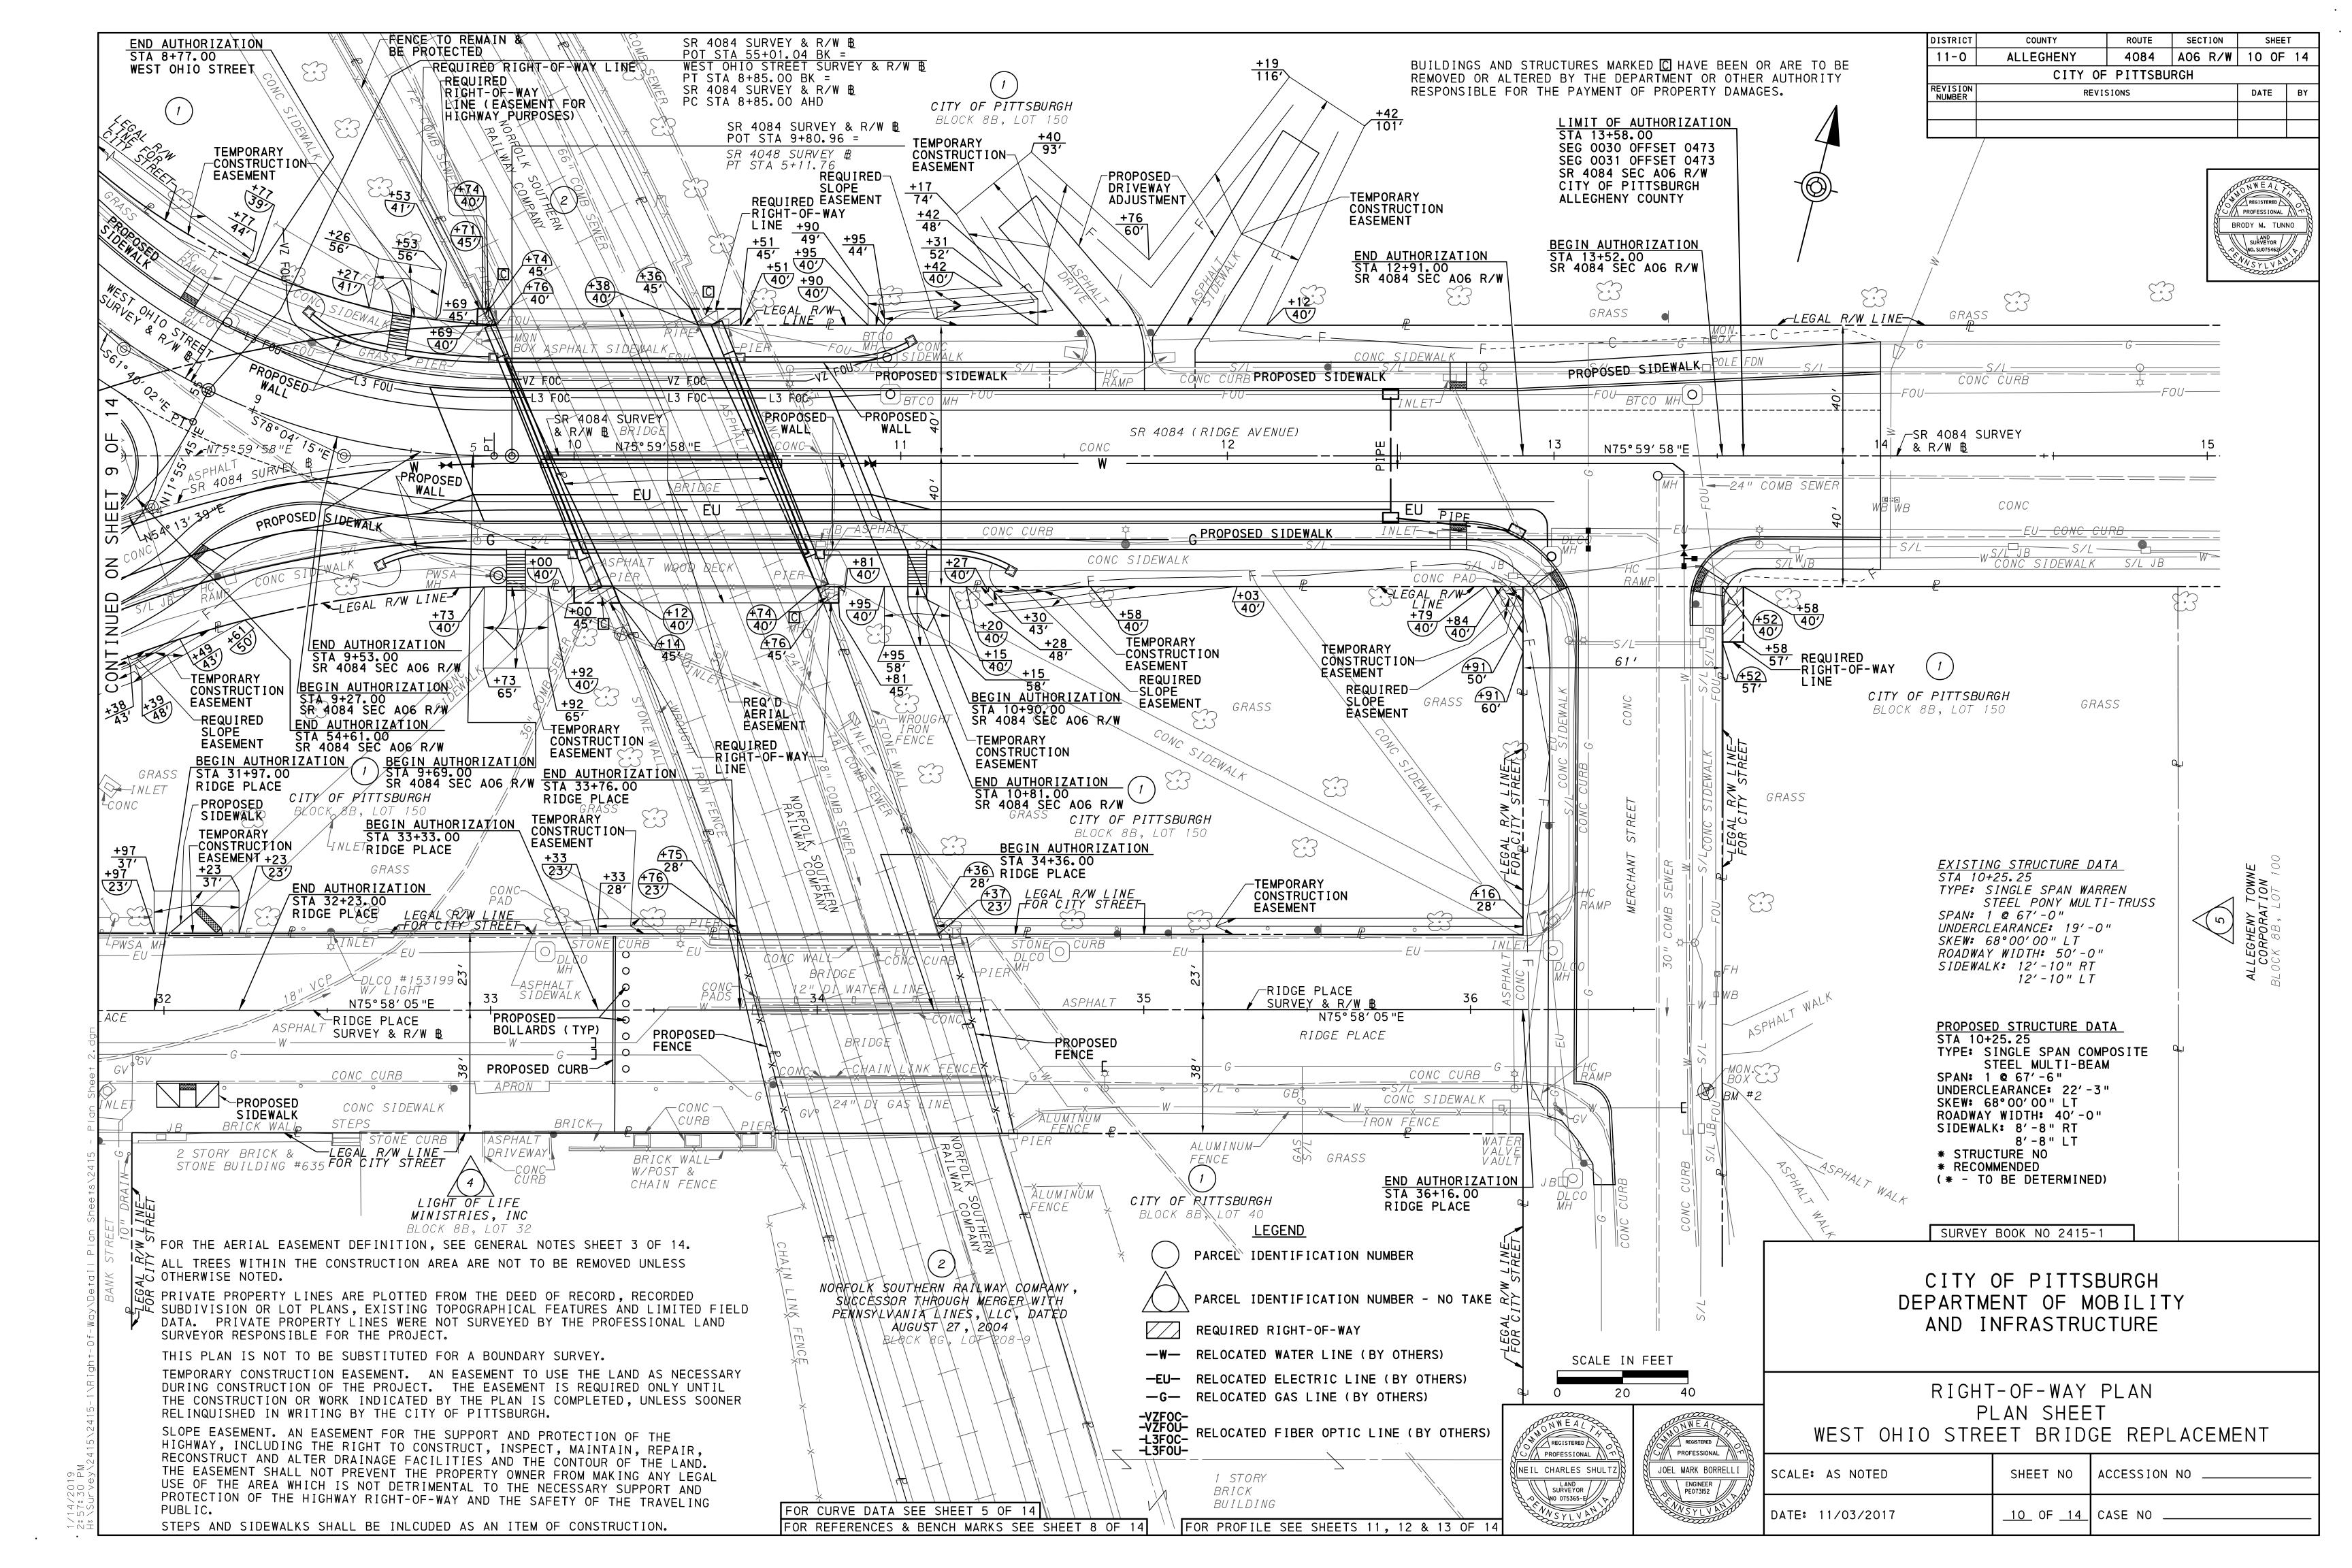

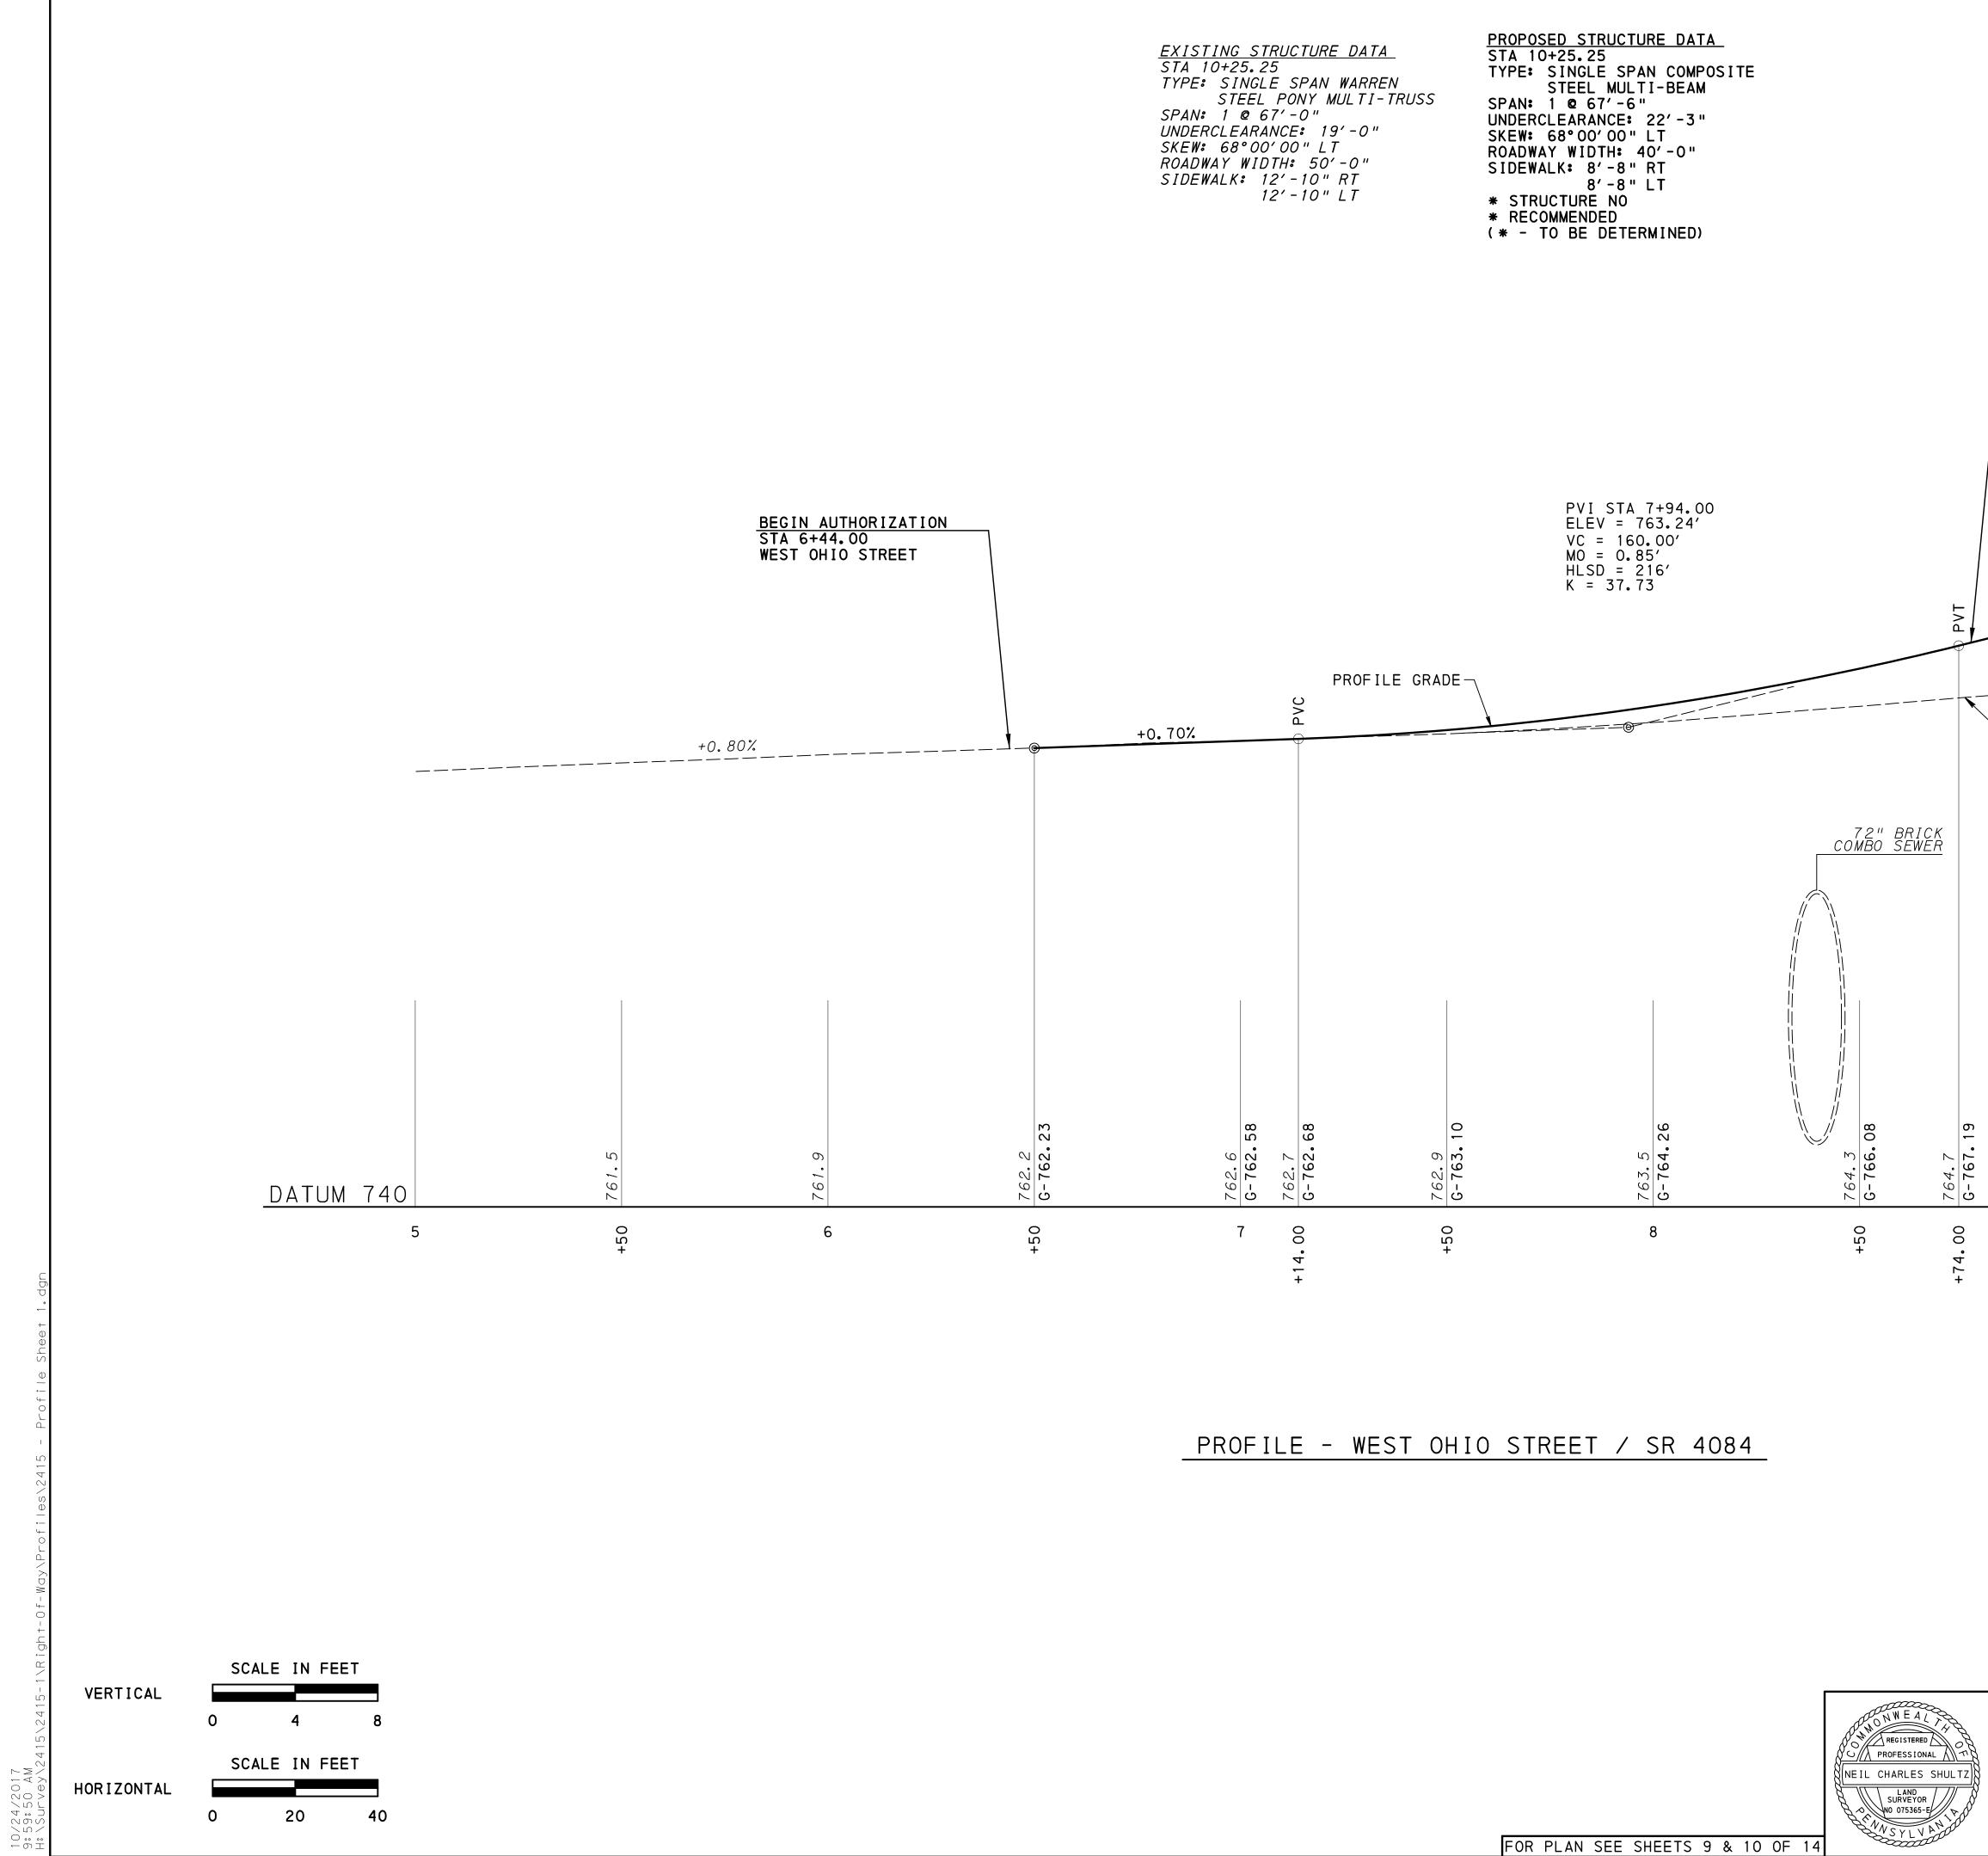

		DISTRICT	COUNTY ALLEGHENY	ROUTE 4084	SECTION	SHEE 11 OF	
		REVISION		OF PITTSBL	JRGH	DATE	BY
		NUMBER	ĸ				
END AUTHORIZAT STA 8+77.00 WEST OHIO STRE <u>BEGIN AUTHORIZ</u> STA 9+69.00 SR 4084 SEC A00 <u>END AUTHORIZATI</u> STA 9+53.00 SR 4084 SEC A06 <u>BEGIN AUTHORIZAT</u> STA 9+27.00 SR 4084 SEC A06 <u>+A.947</u> <u>+A.947</u> <u>EXISTING GROUM</u>	ET K = 19.11 ATION PEDESTRIAN RA 6 R/W ON R/W N BEGIN BRIDGE-		744.0 G-771.91 CONTINUED ON SHEET 12 OF 14				
9	+ 20		10				
	+ 24.						
WEST OHIO STREE SR 4084 SURVEY	<u>ET SURVEY & R/W BE PT S</u> & R/W BE POT STA 55+0	<u>STA 8+85</u> 1.04 BK	<u>.00 BK =</u>				
SR 4084 SURVEY	& R/W B PC STA 8+85.0	OO AHD					
	SURVEY BOOK NO 2415-	1					
			OF PITTS				
			IENT OF N NFRASTRL		Ϋ́		
		RIGH	T-OF-WAY	ΡΙΔΝ			
REGISTERED PROFESSIONAL	WEST OHIC	PR	OFILE SH	EET	LACEME	ENT	
JOEL MARK BORRELL I ENGINEER PEOT3I52	SCALE: AS NOTED		SHEET NO	ACCESSION	NO		
PEOTSIS2	DATE: 10/10/2017		<u>_11</u> OF <u>_14</u>	CASE NO _			
1	I		1	1]

•

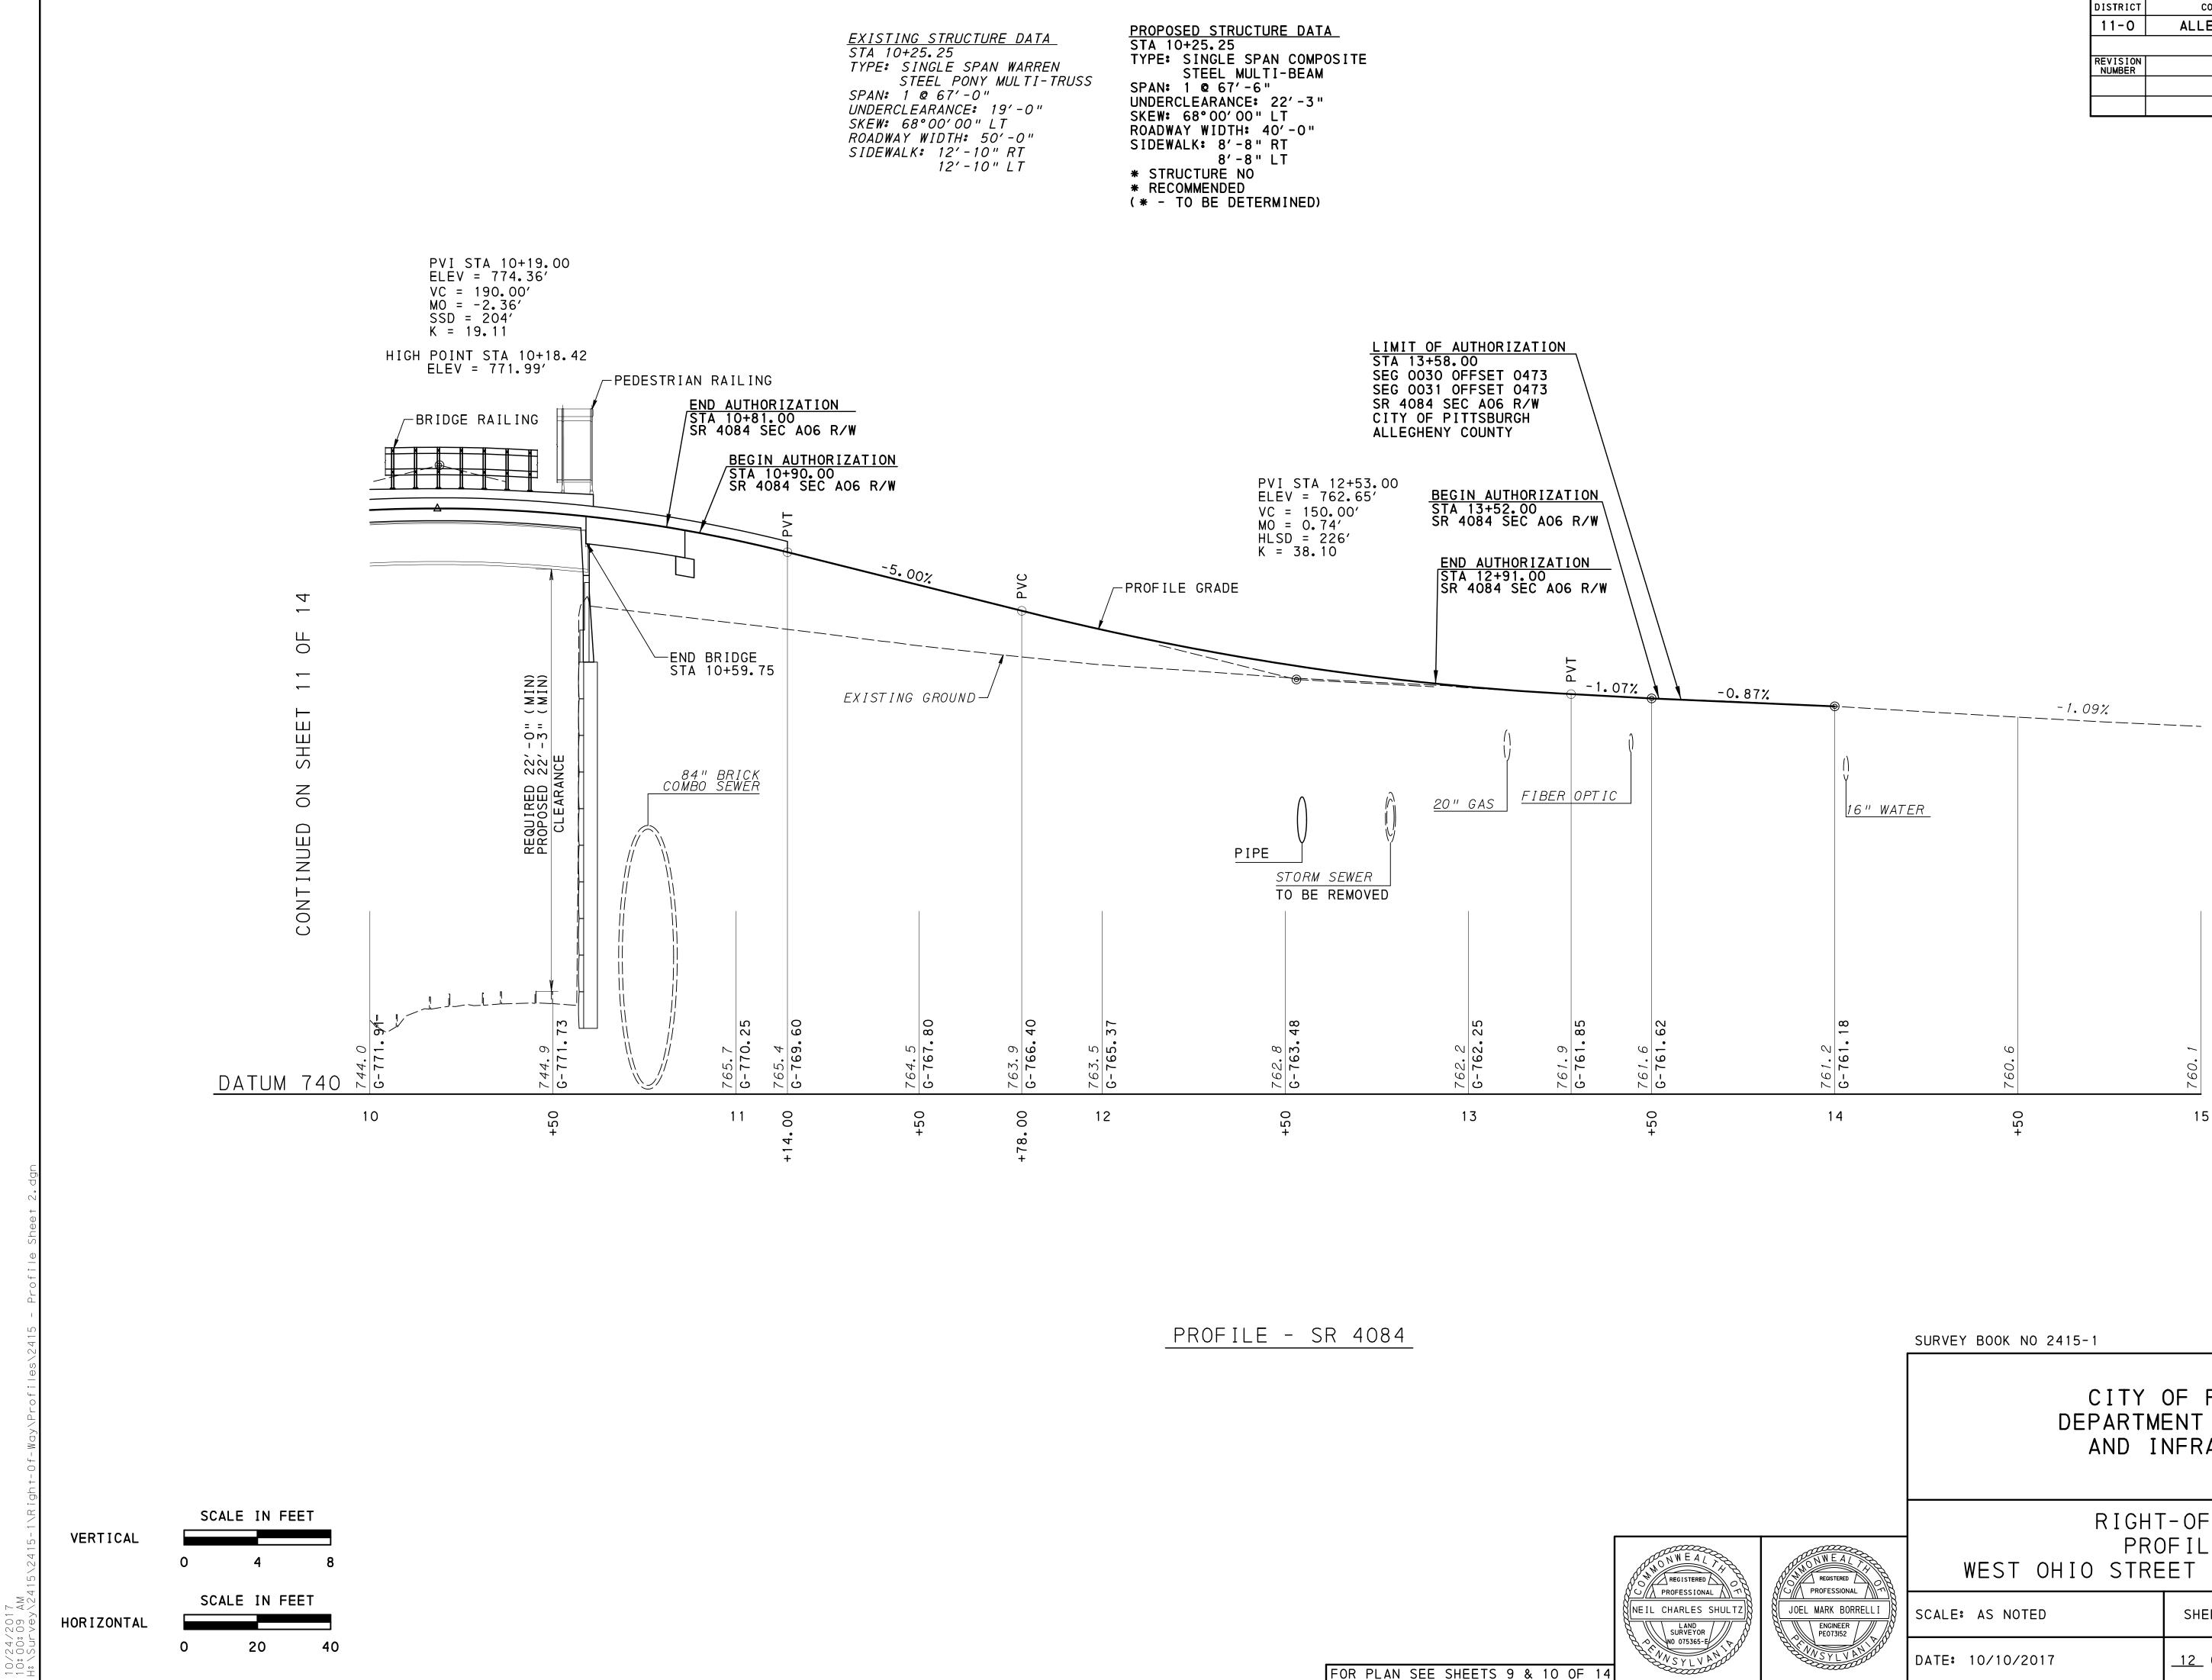


761. G-76	760.	760.	
14	+ 50	15	
	SURVEY BOOK NO 2415-1		
	DEPARTM	OF PITTS ENT OF M NFRASTRL	10BILITY
		-OF-WAY DFILE SH	
REGISTERED PROFESSIONAL			GE REPLACEMENT
JOEL MARK BORRELL I ENGINEER PE073I52	SCALE: AS NOTED	SHEET NO	ACCESSION NO
ALL SYLVAN DODA	DATE: 10/10/2017	<u>12</u> OF <u>14</u>	CASE NO

STRICT	T COUNTY ROUTE		COUNTY ROUTE SECTION		Т	
1-0	ALLEGHENY	4084	A06 R/W	12 OF	14	
CITY OF PITTSBURGH						
/ISION JMBER	REVISIONS			DATE	BY	

•

•

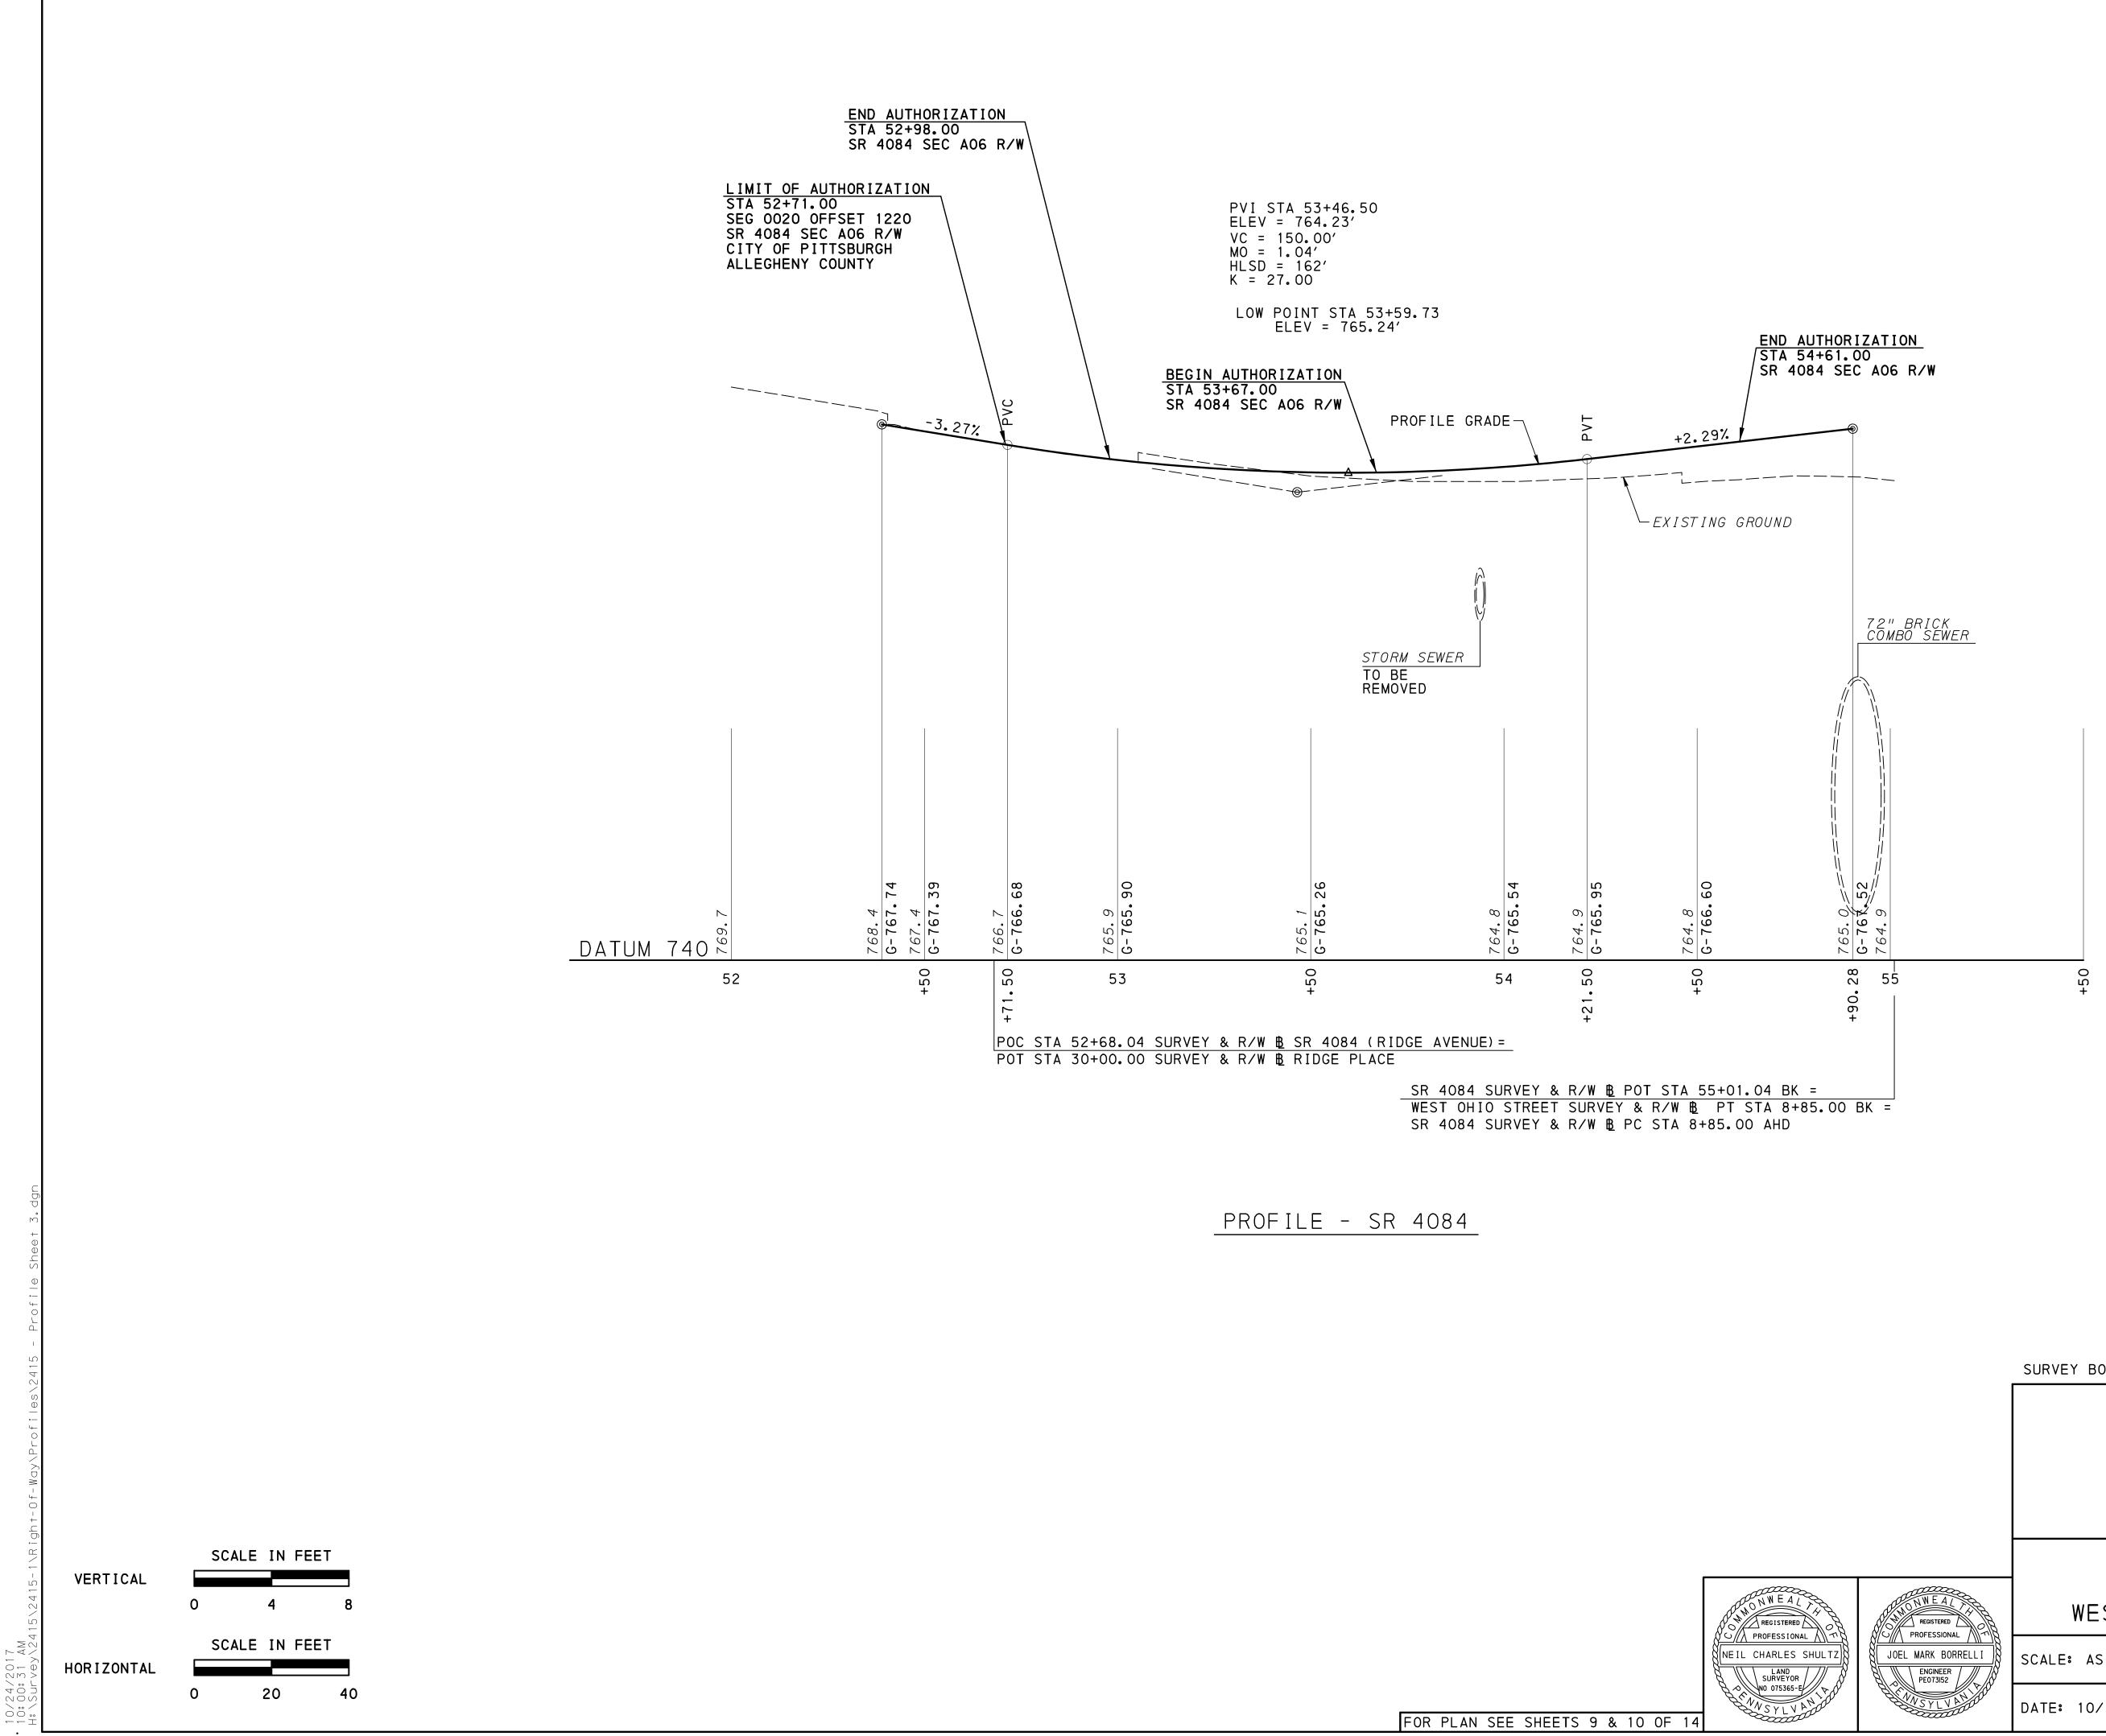

	SURVEY BOOK NO 2415-1				
	CITY OF PITTSBURGH DEPARTMENT OF MOBILITY AND INFRASTRUCTURE				
REGISTERED PROFESSIONAL	PRC	-OF-WAY DFILE SHI ET BRID			
JOEL MARK BORRELL I PEOGINEER PEOT3152	SCALE: AS NOTED	SHEET NO	ACCESSION NO		
ALL VANDOU	DATE: 10/10/2017	<u>13</u> OF <u>14</u>	CASE NO		

DISTRICT ROUTE SECTION SHEET COUNTY 11-0 ALLEGHENY 4084 | AO6 R/W | 13 OF 14 CITY OF PITTSBURGH REVISION NUMBER REVISIONS DATE BY

•

	<pre>* TOO INNUMERABLE TO CALCULATE</pre>
	** TAX ID: 0008-B-00150-0000
	*** TAX ID: 0008-B-00038-0000, 0008-B-0003 0008-B-00050-0000, 0008-D-000 0008-G-00250-0000
	RIGHT-OF-WAY CLAIM COMMONWEALTH OF PENNSYLVANIA - DEPAR STATE RTE <u>4084</u> SEC NO <u>A06 R/W</u> PARCEL NO <u>1</u> SHEET NO <u>9 & 10</u> CLAIM NO PROPERTY OWNER(S) <u>CITY OF PITTSBURGH</u> GRANTOR(S) (1) NO DEED AVAILABLE, (2) URBAN
DEED BOOK (1) PAGE DATE OF DEED DATE OF RECORD CONSIDERATION TAX STAMPS **	INSTR # (2) 2007-23547 AREAS ACRE/\$ DATE OF DEED 07/27/2007 DEED

PRIVATE PROPERTY LINES ARE PLOTTED FROM THE DEED OF RECORD, RECORDED SUBDIVISION OR LOT PLANS, EXISTING TOPOGRAPHICAL FEATURES AND LIMITED FIELD DATA. PRIVATE PROPERTY LÍNES WERE NOT SURVEYED BY THE PROFESSIONAL LAND SURVEYOR RESPONSIBLE FOR THE PROJECT.

THIS RIGHT-OF-WAY CLAIM INFORMATION IS NOT TO BE SUBSTITUTED FOR A BOUNDARY SURVEY.

039-0000, 0008-B-00040-0000, 015-0000, 0008-D-00200-0000,


RTMENT	ORMATION of transportation ghenycounty
REDEVE	LOPMENT AUTHORITY
SF 	REQUIRED AREA ACRE/SFRIGHT-OF-WAY0.011/494SLOPE0.010/457EASEMENT0.010/457TEMP CONSTR0.271/11,797
- - -	VERIFICATION DATE01/11/2018DRAWN BYMBESCALEAS SHOWN

* TOO INNUMERABLE TO CALCULATE ** NORFOLK SOUTHERN RAILWAY COMPANY, SUCCESSOR THROUGH MERGER WITH PENNSYLVANIA LINES, LLC, DATED AUGUST 27, 2004

	ENNSYLVANIA - DEPAR A06 R/W		- I ON COU
GRANTOR(S) <u>CONSOLIDATED R</u>	AIL CORPORATION, A	PENNSYLVANIA CORPORA	<u>TION</u>
DEED BOOK <u>10558</u> PAGE <u>096</u> DATE OF DEED <u>05/19/1999</u> DATE OF RECORD <u>08/18/1999</u> CONSIDERATION <u>-</u> TAX STAMPS <u>-</u> TAX ID: 0008-G-00208-0009	AREAS ACRE/S	SFREQUIRED ARD*RIGHT-OF-WAY-EASEMENT FOR-HIGHWAY PURPO-AERIAL-EASEMENT-VERIFICATION DA-DRAWN BY-SCALE	<u>0.0</u> DSES 0.132

PRIVATE PROPERTY LINES ARE PLOTTED FROM SUBDIVISION OR LOT PLANS, EXISTING TOPOGI DATA. PRIVATE PROPERTY LINES WERE NOT SUI SURVEYOR RESPONSIBLE FOR THE PROJECT.

THIS RIGHT-OF-WAY CLAIM INFORMATION IS NOT TO BE SUBSTITUTED FOR A BOUNDARY SURVEY.

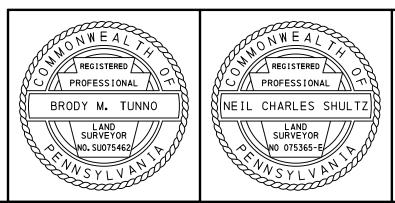

	CITY OF PITTSBURGH DEPARTMENT OF MOBILITY AND INFRASTRUCTURE						
REGISTERED PROFESSIONAL	RIGHT-OF-WAY PLAN TABULATION OF PROPERTIES WEST OHIO STREET BRIDGE REPLACEMENT						
JOEL MARK BORRELL I ENGINEER PE073I52	SCALE: AS NOTED	SHEET NO	ACCESSION NO				
ALL VALUE AND ALL AND	DATE: 01/05/2018	<u>14</u> OF <u>14</u>	CASE NO				

THE	DEE	D OF	REC	ORD .	RE	CORDE	=D		
				•					~
RAPH	ICA	L FE	A I UH	KES A	ND I	LIMI	IED	FIFL	D
IRVFY	FD	ΒΥ Τ	HF P	ROFF	SSI	ONAL		ID	
						0			

THE	DEED	OF RE	ECORD,	RECOF	RDED	
			JRES Á			FIELD
JRVEY	ED B	(THE	PROFE	SSIONA	L LAN	1D
			INUL	3310NF	AL LAN	

-	VERIFICATION DATE	01/11/2018
-	DRAWN BY	MBE
-	SCALE	AS SHOWN
THE DEED C GRAPHICAL F	DF RECORD, RECORD)ED ITED FIELD

REQUIRED AREA ACRE/SF RIGHT-OF-WAY 0.000/10

__COUNTY

0.132/5,732

11-0	ALLEGHENY	4084	A06 R/W	14 OF	14
	CITY OF	PITTSBU	RGH		
REVISION NUMBER	REVIS	SIONS		DATE	BY

COUNTY

ROUTE SECTION

DISTRICT

•

SHEET