

RIGHT OF WAY AGREEMENT

The undersigned Grantor, **CITY OF PITTSBURGH, a municipal corporation of the Commonwealth of Pennsylvania**, for good and valuable consideration, the receipt of which is hereby acknowledged **does** hereby grant unto Duquesne Light Company, its successors and assigns, for providing, transmitting and/or distributing electric and/or communications services current for any and all purposes, the right, privilege and authority to install, use, own, operate, maintain, repair, renew and finally remove **one (1)** anchor attached top pole #DLS367618, together with the guy wires and other apparatus thereto belonging, upon, over, under, along and across Grantors land (having tax parcel ID 125-S-150), fronting on **N Lang Ave**, situate in **13th Wd, City of Pittsburgh, Allegheny County**, Pennsylvania, and shown on Duquesne Light Company Drawing No. **926938-T1**, a copy of which has been attached to and made part hereof. Duquesne Light Company shall also have the following rights: to trim or remove any trees or shrubbery which, at any time or times, may interfere or threaten to interfere with the erection, installation, use, operation, maintenance, repair, renewal or removal of the electric line; to enter upon the land at any time for such purposes; to permit others to attach guys and related apparatus; and to sell, assign, lease or otherwise transfer any or all rights hereunder.

Utility shall file a copy of this Agreement with the Pennsylvania Public Utility Commission as required by Title 66, Section 507 of the Public Utility Code, and this Agreement shall become effective in accordance therewith.

Intending to be legally bound the Grantor **has** executed this agreement this ____ day of _____, **2023**.

ATTEST / WITNESS:

CITY OF PITTSBURGH, a municipal corporation of the Commonwealth of Pennsylvania

(Assistant) Secretary

By: _____
Jennifer Gula
Director/Treasurer of Finance

COMMONWEALTH OF PENNSYLVANIA

SS:

COUNTY OF ALLEGHENY

On this ____ day of _____, 2023 before me, a Notary Public in and for the Commonwealth and County, personally appeared Jennifer Gula, Director/Treasurer of Finance of the City of Pittsburgh, a municipal corporation, and as such Director/Treasurer of Finance, being authorized to do so, executed the foregoing instrument for the purposes therein contained.

WITNESS my hand and seal the day and year aforesaid.

Notary Public

Note

- Cut/transfer primary and secondary between poles 1 & old 2, to 1 & new pole 2
- New secondary #4 DPX from 2-3-4-5 on new poles
- Install 500 QUAD for park 3PH 120/208V UG SV from 2-3 on new poles
- Install 1-2/C-#2AI Cable 1PH from 1-2-URD site 63983
- Once new pole 2 is ready Foy needs to run UC conduit to site 63983

SUMMARY			
DLC WORK	QTY	PRIVATE PROPERTY	CITY OF PGH
RELOCATE POLE	0	4	(2) (3) (4) (5)
REMOVE POLE	1	0	
INSTALL ANCHOR	1	5	(2) (3)

(6) DLS367617
 45° Pole (2) -
 8' DDD (4W)(OH-7-30S) -
 3-37.5 KVA XFMR -
 458 BK -
 CNBK -
 10M A.N. (1Red)(4W) -
 Double Helix Anchor -
 Remove Completely

(7) DLS34314
 8' DDD (4W) (OH-7-30S) -

(5) DLS367618
 45° Pole (2) 145' Pole (2) -
 8' DDD (4W)(OH-7-30S) -
 8' DDD (4W)(OH-7-4C) -
 2-CNBK 2-CNBK -
 10M A.N. (1Red)(4W) 2-10M A.N. (1Red)(4W) -
 Double Helix Anchor 2-Double Helix Anchor -
 Transfer SL to Item 2 -
 Move pole down hill -
 by the busway fence

(4) DLS016544
 45° Pole (2) 50' Pole (2) Cut 5' off the top -
 8' S/A (4W)(OH-7-1(CS)) CNBK -
 10M A.N. (1Red)(4W) 18M A.N. (1Red)(4W) -
 Double Helix Anchor Double Helix Anchor -
 Transfer SL -
 Move pole to edge of street -
 ROW against the fence

(3) 812/DLS402424
 45° Pole (2) 50' Pole (2) Cut 5' off the top -
 8' S/A (4W)(OH-7-1(CS)) CNBK -
 18M A.N. (1Red)(4W) -
 Double Helix Anchor -
 Transfer SL -
 Move pole to edge of street -
 ROW against the fence

(2) 812/DLS404553
 45° Pole (2) 45° Pole (2) -
 PTE (OH-7-60) 8' DDD (4W)(OH-7-30S) -
 TP (OH-15-17.1) CNBK -
 2-CNBK -
 3-37.5 KVA 120/208V XFMRs -
 (OH-10-54) -
 18M A.N. (2Red)(4W) -
 18M A.N. (1Red)(SEC) -
 Double Helix Anchor -
 100K Fuse -
 Transfer SL from Item 5 -
 3-37.5 KVXFMRs are -
 changed in W0958448

(1) 809/DLS38923
 TP (OH-15-17.1) -
 100K Fuse -
 Move 2 CNBK -
 Lower secondary to make room -
 for TP assembly and maintain -
 40" from 3rd parties

TABLE 1 - SUBSURFACE STRUCTURE CLEARANCES


STRUCTURE TYPE	MINIMUM CLEARANCE (FT)
PAVING	1 FT
SEWER	1.5 FT
WATER	1.5 FT
GAS	1 FT
TELECOM	1 FT
	5 FT

LEGEND

-EMPTY CONDUIT

-INSTALL 3-2/C #2AL

-DLCO TRANSFORMER

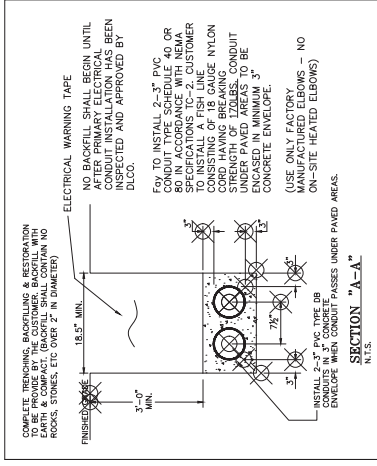


SECTION "A-A"

ATTENTION SCHEDULING & CONSTRUCTION:

DOE NEEDS TO TRANSFER FROM OLD POLES TO NEW POLES BEFORE THE OLD ONES ARE REMOVED. AFFECTED POLES ARE 2,3,4,5. THE PRIMARY REMOVAL WITH THE RAILROAD COMPANY

RELATED DRAWINGS

926938-T2 - CKT Reas & Pole Profiles

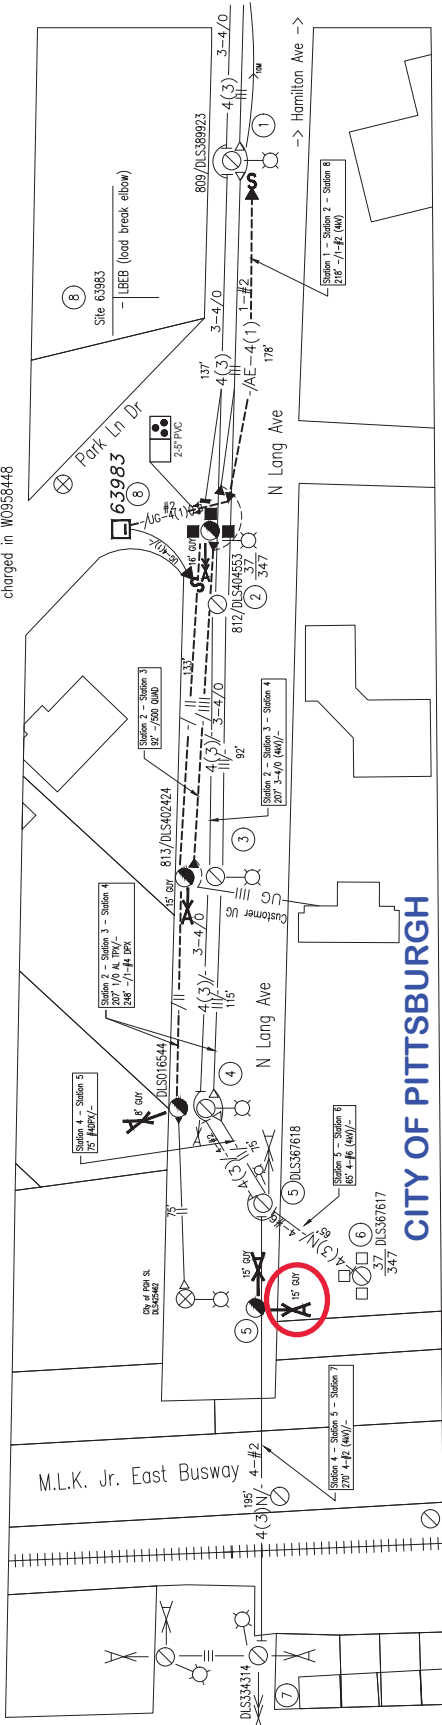

CITY OF PITTSBURGH

125-S-150

REVISIONS

REV. NO.	APPROVAL	DATE	BY	DESCRIPTION
1		8/19/2023	SON	APPROVED

APPROVED

By: Corey A. Estep, P.E., Reg. No. 18,000, Exp. 02/20/2029

DATE: 8/19/2023

SCALE: N.T.S.

PROJECT NO.: 20-0005

PROJECT NAME: MAJOR RECONSTRUCTION DONE AT PARK

PROJECT LOCATION: 540 N Long Ave, PGH, PA 15208

PROJECT WORD: 13th Ward - PGH

PROJECT NUMBER: 926938-T1

PROJECT SHEET: 0

PROJECT TITLE: 125-S-150

PROJECT CLIENT: HOMEWOOD PARK PROJECT

MAP: 17-11
 CKT: D23824-01
 Highland



FINAL DESIGN PA ONECALL
 SERIAL NUMBERS
 20231162012

- NUMS
- 1) 5558818
 - 2) 5558826
 - 3) 5558838
 - 4) 5558844