

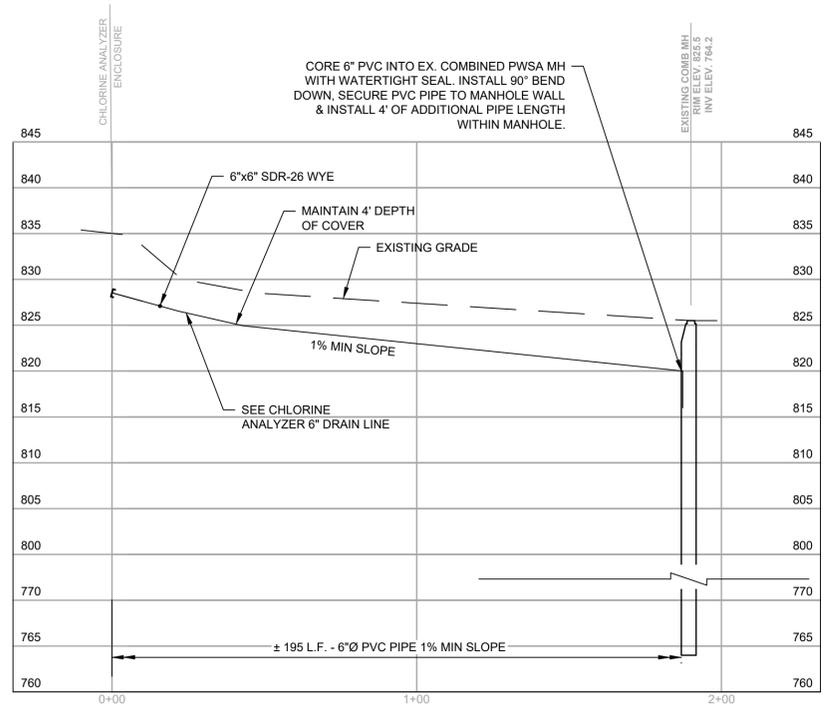


© Mott MacDonald
 This document is issued for the party which commissioned it and for specific purposes connected with the captioned project only. It should not be relied upon by any other party or used for any other purpose. We accept no responsibility for the consequences of this document being relied upon by any other party, or being used for any other purpose, or containing any error or omission which is due to an error or omission in data supplied to us by other parties.


DISCLAIMER: Neither the City of Pittsburgh nor the PWSA guarantees the accuracy of any of the information hereby made available, including but not limited to information concerning the location and condition of underground structures, and neither assumes any responsibility for any conditions or interpretations made on the basis of such information. The City and the PWSA assume no responsibility for any understandings or representations made by its agents or employees unless such understandings or representations are expressly set forth in a duly authorized written document, and such document expressly provides that responsibility therefore is assumed by the City or the PWSA.

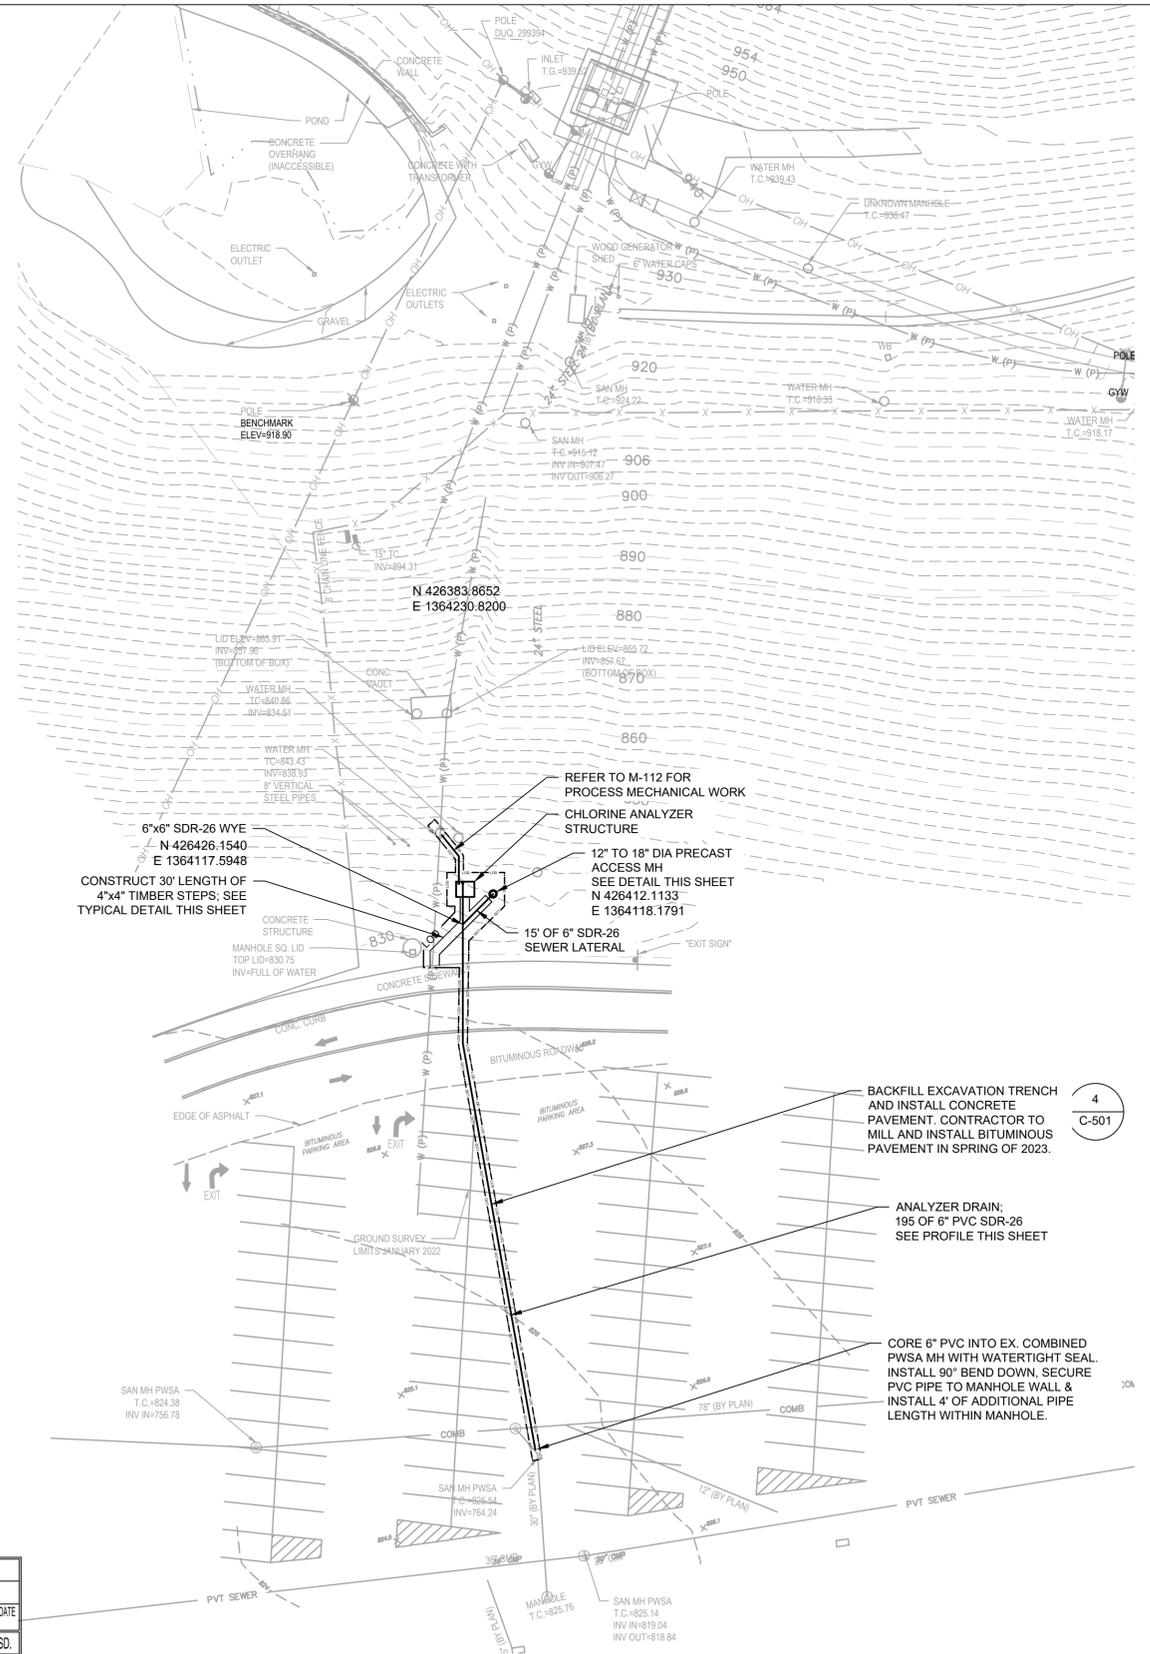

6" ANALYZER DRAIN PROFILE
 SCALE: 1" = 10' VERTICAL
 SCALE: 1" = 30' HORIZONTAL

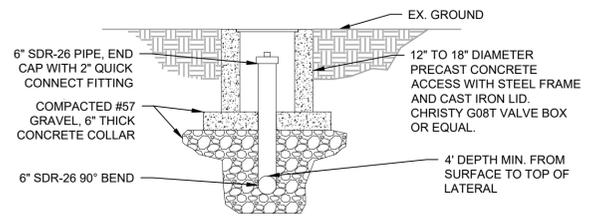

DRAIN CONNECT & PRECAST CONCRETE ACCESS

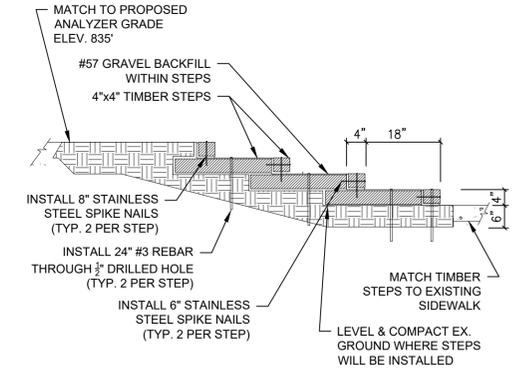

4" x 4" TIMBER STEPS TYPICAL DETAIL (NTS)

- NOTES:**
- TOTAL LENGTH OF 6" PVC PIPE IS APPROXIMATELY 210'.
 - CONTRACTOR TO BACKFILL TRENCH EXCAVATION AND COMPLETE SITE RESTORATION WITH A CONCRETE PAVEMENT IN ACCORDANCE WITH DETAIL 4 ON C-501. IN THE SPRING OF 2023 MILLING SHALL BE COMPLETED AND THE PARKING LOT RESTORED TO BITUMINOUS SURFACE IN ACCORDANCE WITH DETAIL 4 ON C-501.
 - TIMBER STEPS TO BE 36" WIDTH, 18" STEP LENGTH. TIMBER TO BE PRESSURE TREATED. CONTRACTOR TO FIELD VERIFY TIMBER STAIR PLACEMENT.

**PWSA PROJECT NO. 2017-323-101-1/2/3/4
 THE PITTSBURGH WATER AND SEWER AUTHORITY
 HIGHLAND RESERVOIR PUMP STATION PROJECT**

**HIGHLAND RESERVOIR NO.2
 CHLORINATION ANALYZER CIVIL PLAN**

SCALE: PLAN 1" = 30' SHEET NO. _____ ACCESSION NO. _____
 DATE: _____ OF _____ CASE NO. _____

REVIEWED FOR CONSTRUCTABILITY		DATE
CONSTRUCTION MGMT SPRVSR		
FIELD DATA	DRAWN	SUPERVSD.
BY		
VOL.		
CHECKED	INSPECT'D	CKD.-CONST.
CALC. BOOK	PG.	

REVISIONS	
CHARACTER	DATE

PGH₂O
 Pittsburgh Water & Sewer Authority

M M
 MOTT MACDONALD
 TWO ALLEGHENY CENTER
 NOVA TOWER 2, SUITE 1301
 PITTSBURGH, PA 15212
 T (412) 487 2900
 F (412) 487 2901
 WWW.MOTTMAC.COM/AMERICAS

