


PLAN DETAIL

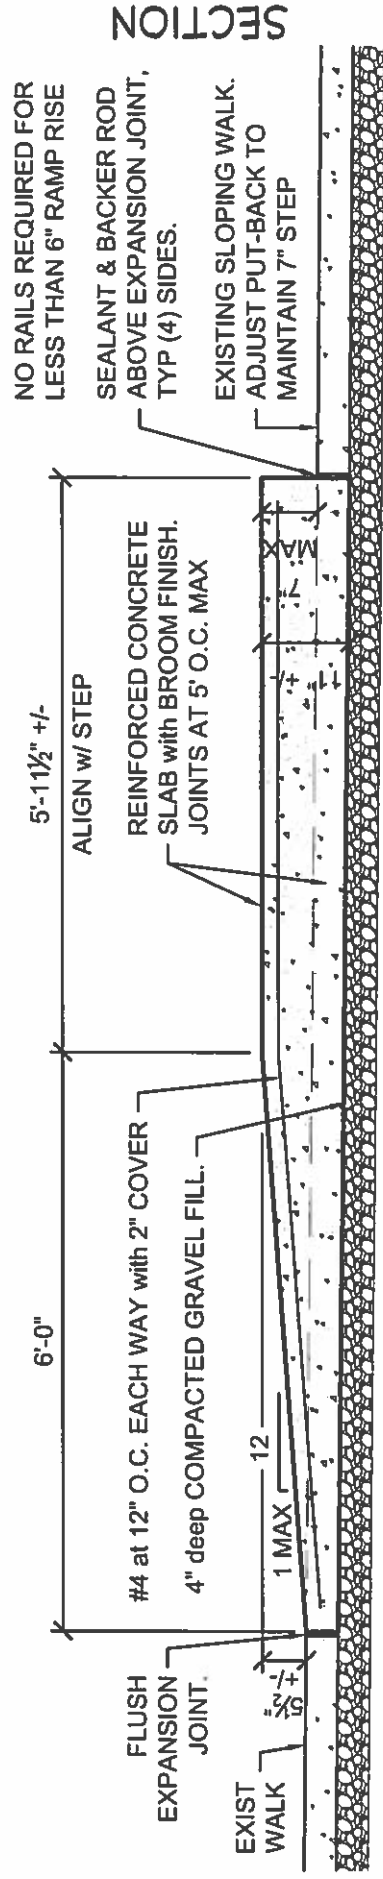

SECTION

ENTRY RAMP DETAILS  
SCALE: 1/2" = 1'-0"

GREENFIELD CHURCH  
CITY REFORMED PRESBYTERIAN  
3929 COLEMAN STREET  
PITTSBURGH, PA 15207

Sheet No. Title RAMP DETAILS  
Project # LGA 18331  
Date August 27, 2018

These drawings are instruments of the Architect's service and are the property of LGA Partners, LP. They shall not be reproduced or used in any way, whatsoever, without the written permission of LGA Partners, LP. © 2018