


HEIL House Porch

Existing House

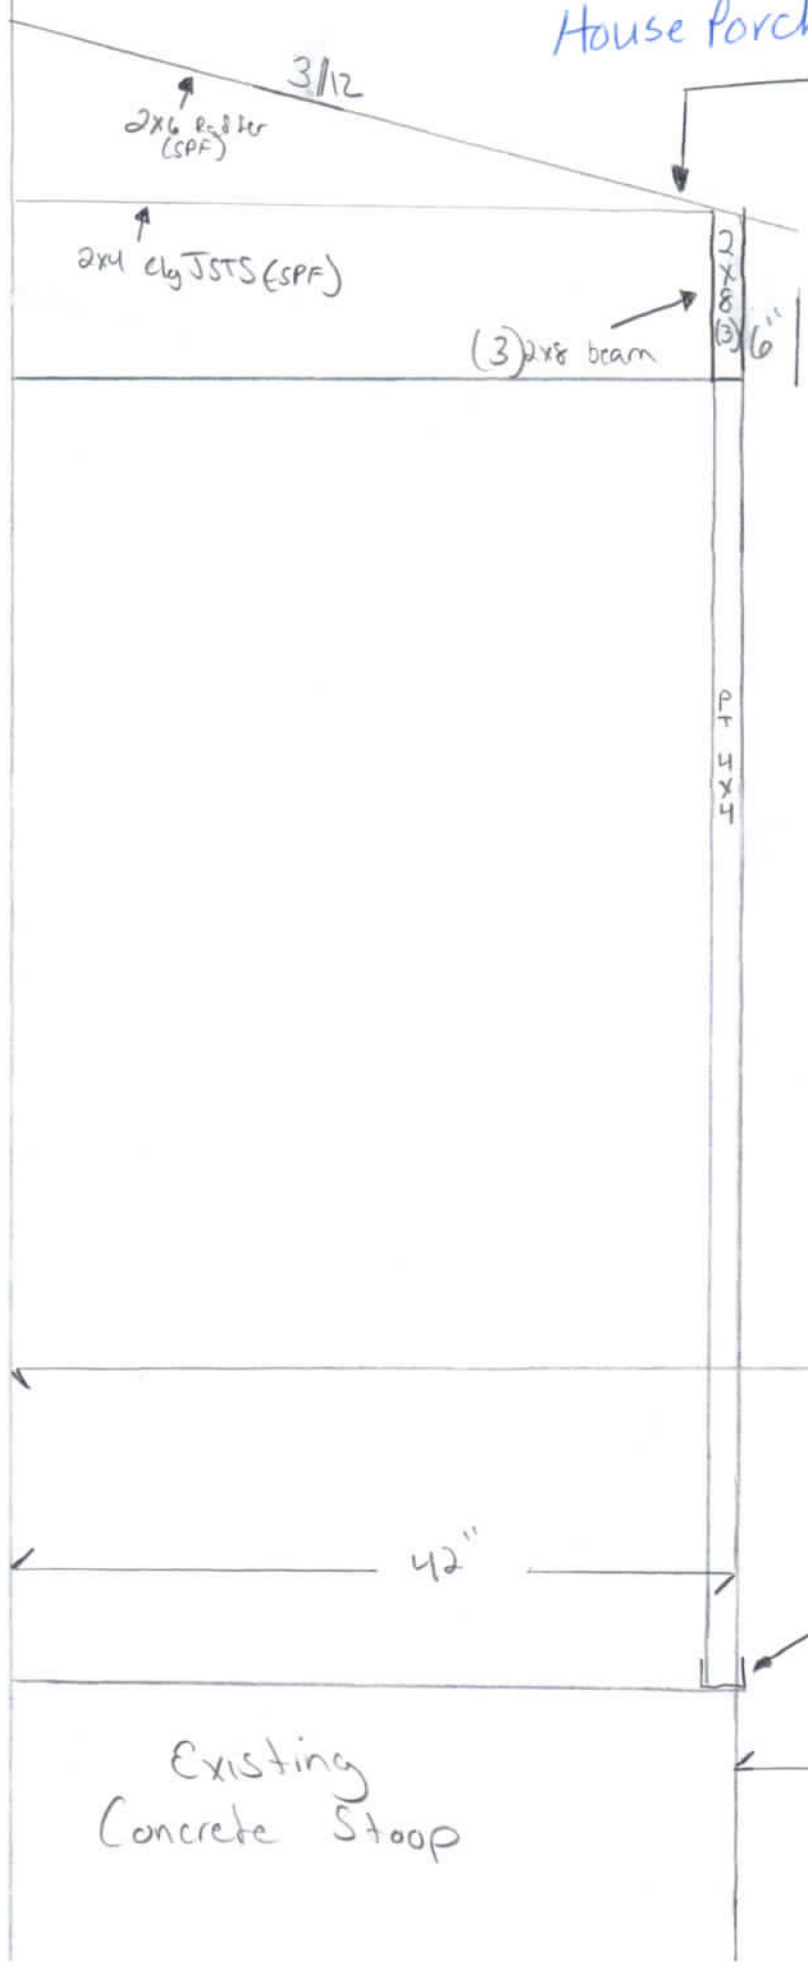

Ice & Water Shield
Asphalt Shingle

3/12
2x6 Rafters (SPF)

2x4 cly JSTS (SPF)

(3) 2x8 beam

2x8
(3) 6"

P
4x4

Notes:

- both ends of porch to be closed in with 2x4 stud wall on plat. plate. OSB Sheathing with house wrap, vinyl siding to finish
- A.I. wrap beams and vented soffit underneath
- framing to meet all local codes

92"
House to Street

42"

4x4 mounting bracket to concrete w/ top cons Simpson 2-max

Existing Concrete Stoop

26"

50"
STOOP to Street

3/12 Roof
ICE & water Shield
Asphalt Shingle

(3) 2x8 Beam (SPF)

W D W

Replace Existing
2x4 Stud Wall

PT 4x4

PT 4x4

PT 4x4

105 1/2

4x4x2
Simpson
Wood
Bracket

Hold Wall
up off side wall
for water runoff

Existing Concrete
Stoop

PT 2x8

PT 4x4

94"

92"