
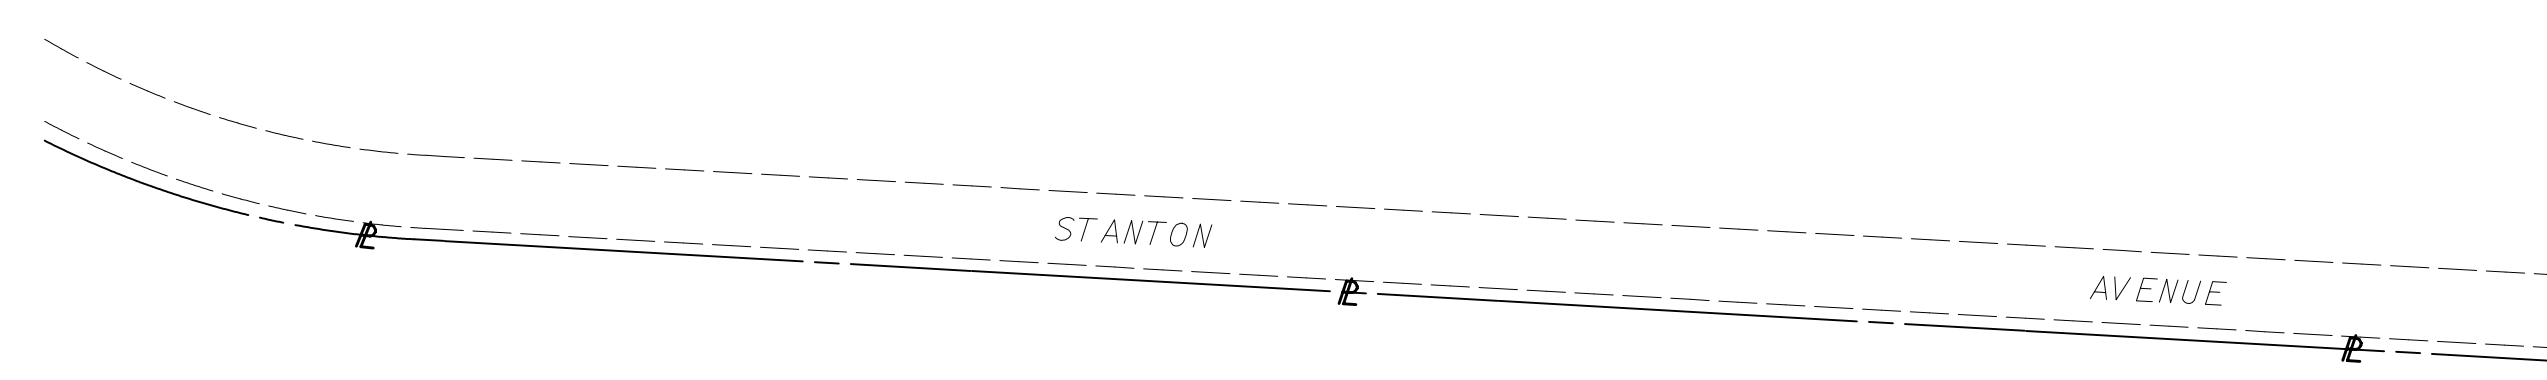


TABULATION OF PROPERTY OWNERS

- ① CITY OF PITTSBURGH (HIGHLAND PARK)
- ② SCHREIBER DEVELOPMENT CO NO 2
- ③ COMMONWEALTH OF PENNSYLVANIA

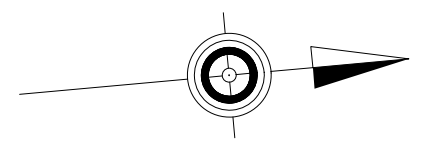



REQUIRED TRAIL EASEMENT					
BEARING	DISTANCE	BEARING	DISTANCE		
A	S50° 16' 40" W	45.16'	P	N1° 01' 37" W	51.30'
B	N5° 30' 03" E	223.29'	Q	N7° 08' 39" E	88.12'
C	N1° 31' 37" E	12.05' (CHORD)	R	S84° 57' 19" E	18.00'
	R=72.00'	A=12.07'	S	N5° 02' 41" E	175.96'
D	N6° 19' 39" E	89.19'	T	N85° 13' 24" W	3.73'
E	N14° 18' 42" E	24.17' (CHORD)	U	N1° 03' 02" W	13.91' (CHORD)
	R=87.00'	A=24.25'	V	N5° 29' 46" E	38.86'
F	N13° 54' 12" E	18.39' (CHORD)	W	N13° 46' 49" E	17.58' (CHORD)
	R=63.00'	A=18.45'		R=61.00'	A=17.64'
G	N5° 30' 39" E	57.31'	X	N13° 46' 50" E	11.24' (CHORD)
H	N5° 20' 37" W	33.14' (CHORD)		R=39.00'	A=11.28'
	R=88.00'	A=33.34'	Y	N5° 29' 48" E	172.80'
I	N8° 21' 09" W	29.48' (CHORD)	Z	N15° 59' 35" W	18.32' (CHORD)
	R=108.00'	A=29.58'		R=25.00'	A=18.75'
J	N84° 40' 07" W	11.21'	AA	N16° 10' 39" W	25.43' (CHORD)
K	N6° 57' 54" E	121.89'		R=35.00'	A=26.03'
L	N8° 10' 42" E	42.01'	BB	N5° 07' 40" E	5.78'
M	N10° 00' 25" E	116.48'	CC	S84° 52' 20" E	34.26'
N	N5° 30' 06" E	65.03'	DD	S5° 07' 40" W	1626.57'
O	N3° 59' 51" E	212.89'			

DISTRICT	COUNTY	ROUTE	SECTION	SHEET
11-0	ALLEGHENY	-	R/W	1 OF 1
CITY OF PITTSBURGH				
REVISION NUMBER	REVISIONS	DATE	BY	

TEMPORARY CONSTRUCTION EASEMENT		
BEARING	DISTANCE	
EE	N84° 57' 23" W	14.00'
FF	N5° 29' 48" E	40.11'
GG	N47° 29' 02" E	13.45'
HH	N5° 29' 48" E	25.00'
II	N56° 36' 22" W	19.24'
JJ	N5° 20' 01" E	44.77'
KK	S84° 56' 06" E	6.00'
LL	S5° 07' 40" W	3.27'
MM	S16° 10' 39" E	25.43' (CHORD)
	R=35.00'	A=26.03'
NN	S15° 59' 35" E	18.32' (CHORD)
	R=25.00'	A=18.75'
OO	S5° 29' 48" W	84.87'


REQUIRED AREA = 1,492 SQ. FT.

REQUIRED AREA = 48,745 SQ. FT.

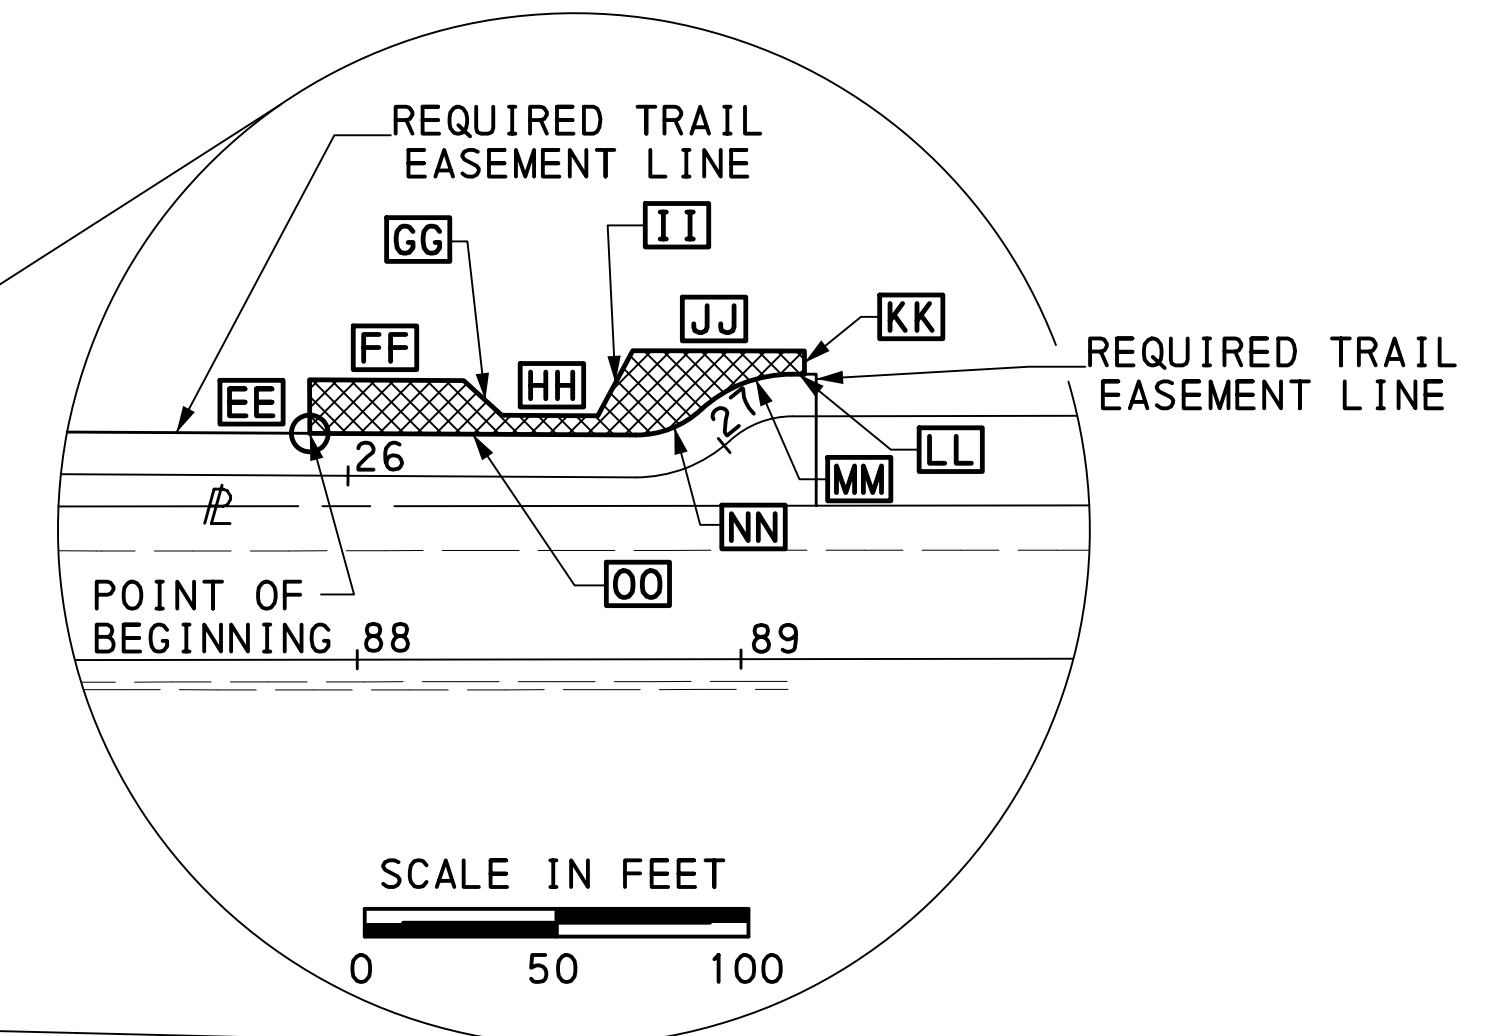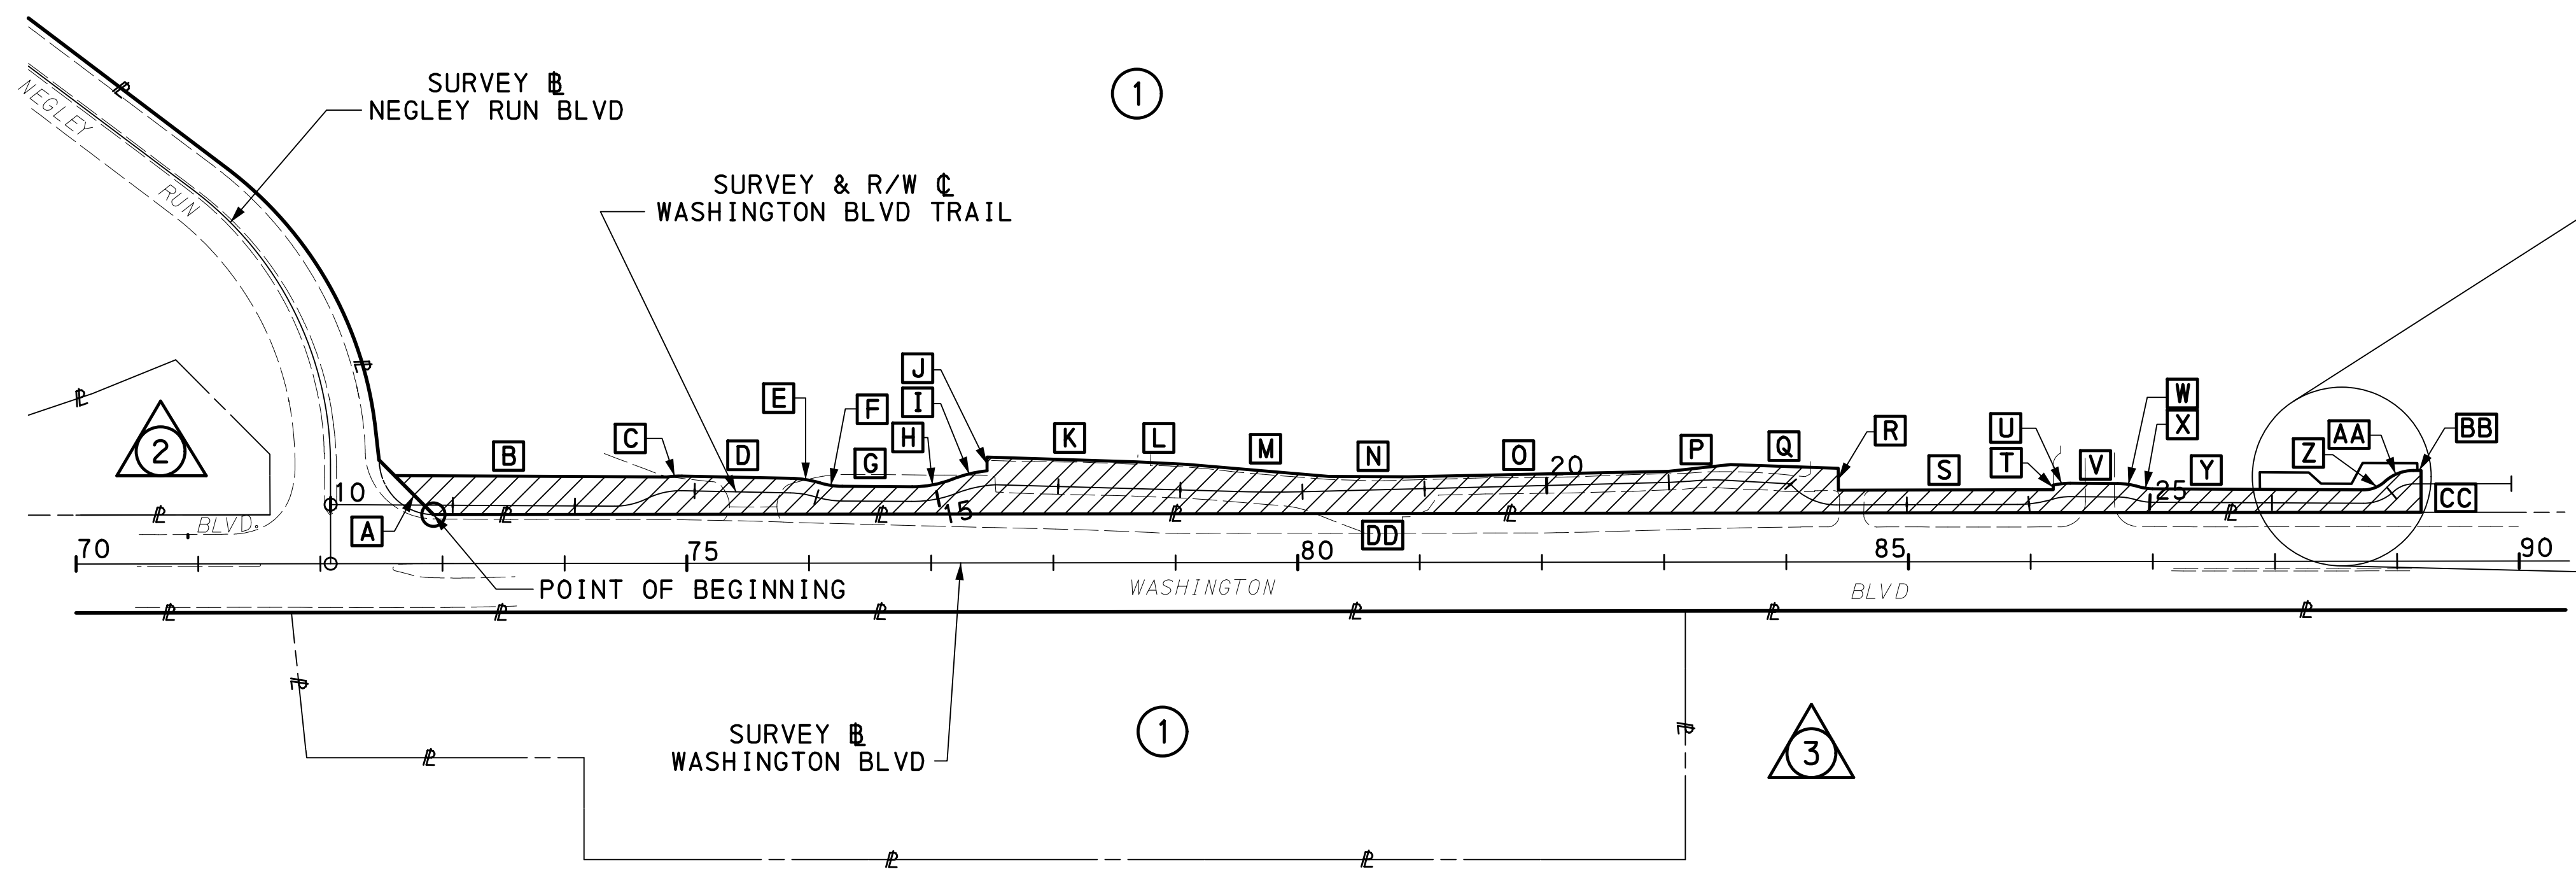

LEGEND

- PARCEL IDENTIFICATION NUMBER
- △ PARCEL IDENTIFICATION NUMBER - NO TAKE
- ▨ REQUIRED TRAIL EASEMENT
- ▩ TEMPORARY CONSTRUCTION EASEMENT

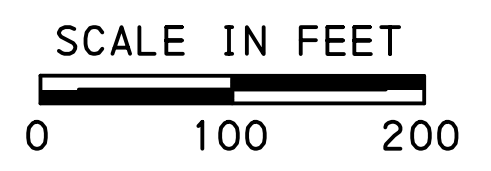

CITY OF PITTSBURGH
DEPARTMENT OF MOBILITY
AND INFRASTRUCTURE

**WASHINGTON BOULEVARD
TRAIL**

B. T. E. PROJECT NO. : -----

PROPERTY PLOT

SCALE: AS SHOWN ACCESSION NO. _____

DATE: _____ CASE NO. _____