



RIGHT-OF-WAY CLAIM INFORMATION				
CITY OF PITTSBURGH - DEPARTMENT OF MOBILITY AND INFRASTRUCTURE				
STREET NAME: LIBERTY AVENUE CITY OF PITTSBURGH ALLEGHENY COUNTY				
PARCEL NO. 19 SHEET NO. 12 CLAIM NO.				
(1) PORT AUTHORITY OF ALLEGHENY COUNTY				
(2) PORT AUTHORITY OF ALLEGHENY COUNTY, A BODY CORPORATE AND POLITIC UNDER THE LAWS OF THE COMMONWEALTH OF PENNSYLVANIA				
(1) CONSOLIDATED RAIL CORPORATION				
(2) THE BUNCHER COMPANY, A CORPORATION UNDER THE LAWS OF THE COMMONWEALTH OF PENNSYLVANIA				
GRANTOR(S):				
DEED BOOK (1) 6008		DEED BOOK (2) 6798		AREAS ACRES/SF
PAGE 562		PAGE 124		DEED
DATE OF DEED 09/27/1978		DATE OF DEED 01/04/1984		CALCULATED
DATE OF RECORD 09/27/1978		DATE OF RECORD 01/04/1984		ADVERSE
CONSIDERATION \$7500000		CONSIDERATION \$100		LEGAL R/W
TAX STAMPS		TAX STAMPS		EFFECTIVE
TAX ID 25-P-250-A		TAX ID 25-P-200		TOTAL REQ'D R/W
				TOTAL RESIDUE
				RESIDUE LT
				RESIDUE RT
				REQUIRED AREA ACRES/SF
				RIGHT-OF-WAY
				TEMP CONSTR ESMT
				VERIFICATION DATE 6/05/2024
				1300
				DRAWN BY
				SCALE
				AS SHOWN

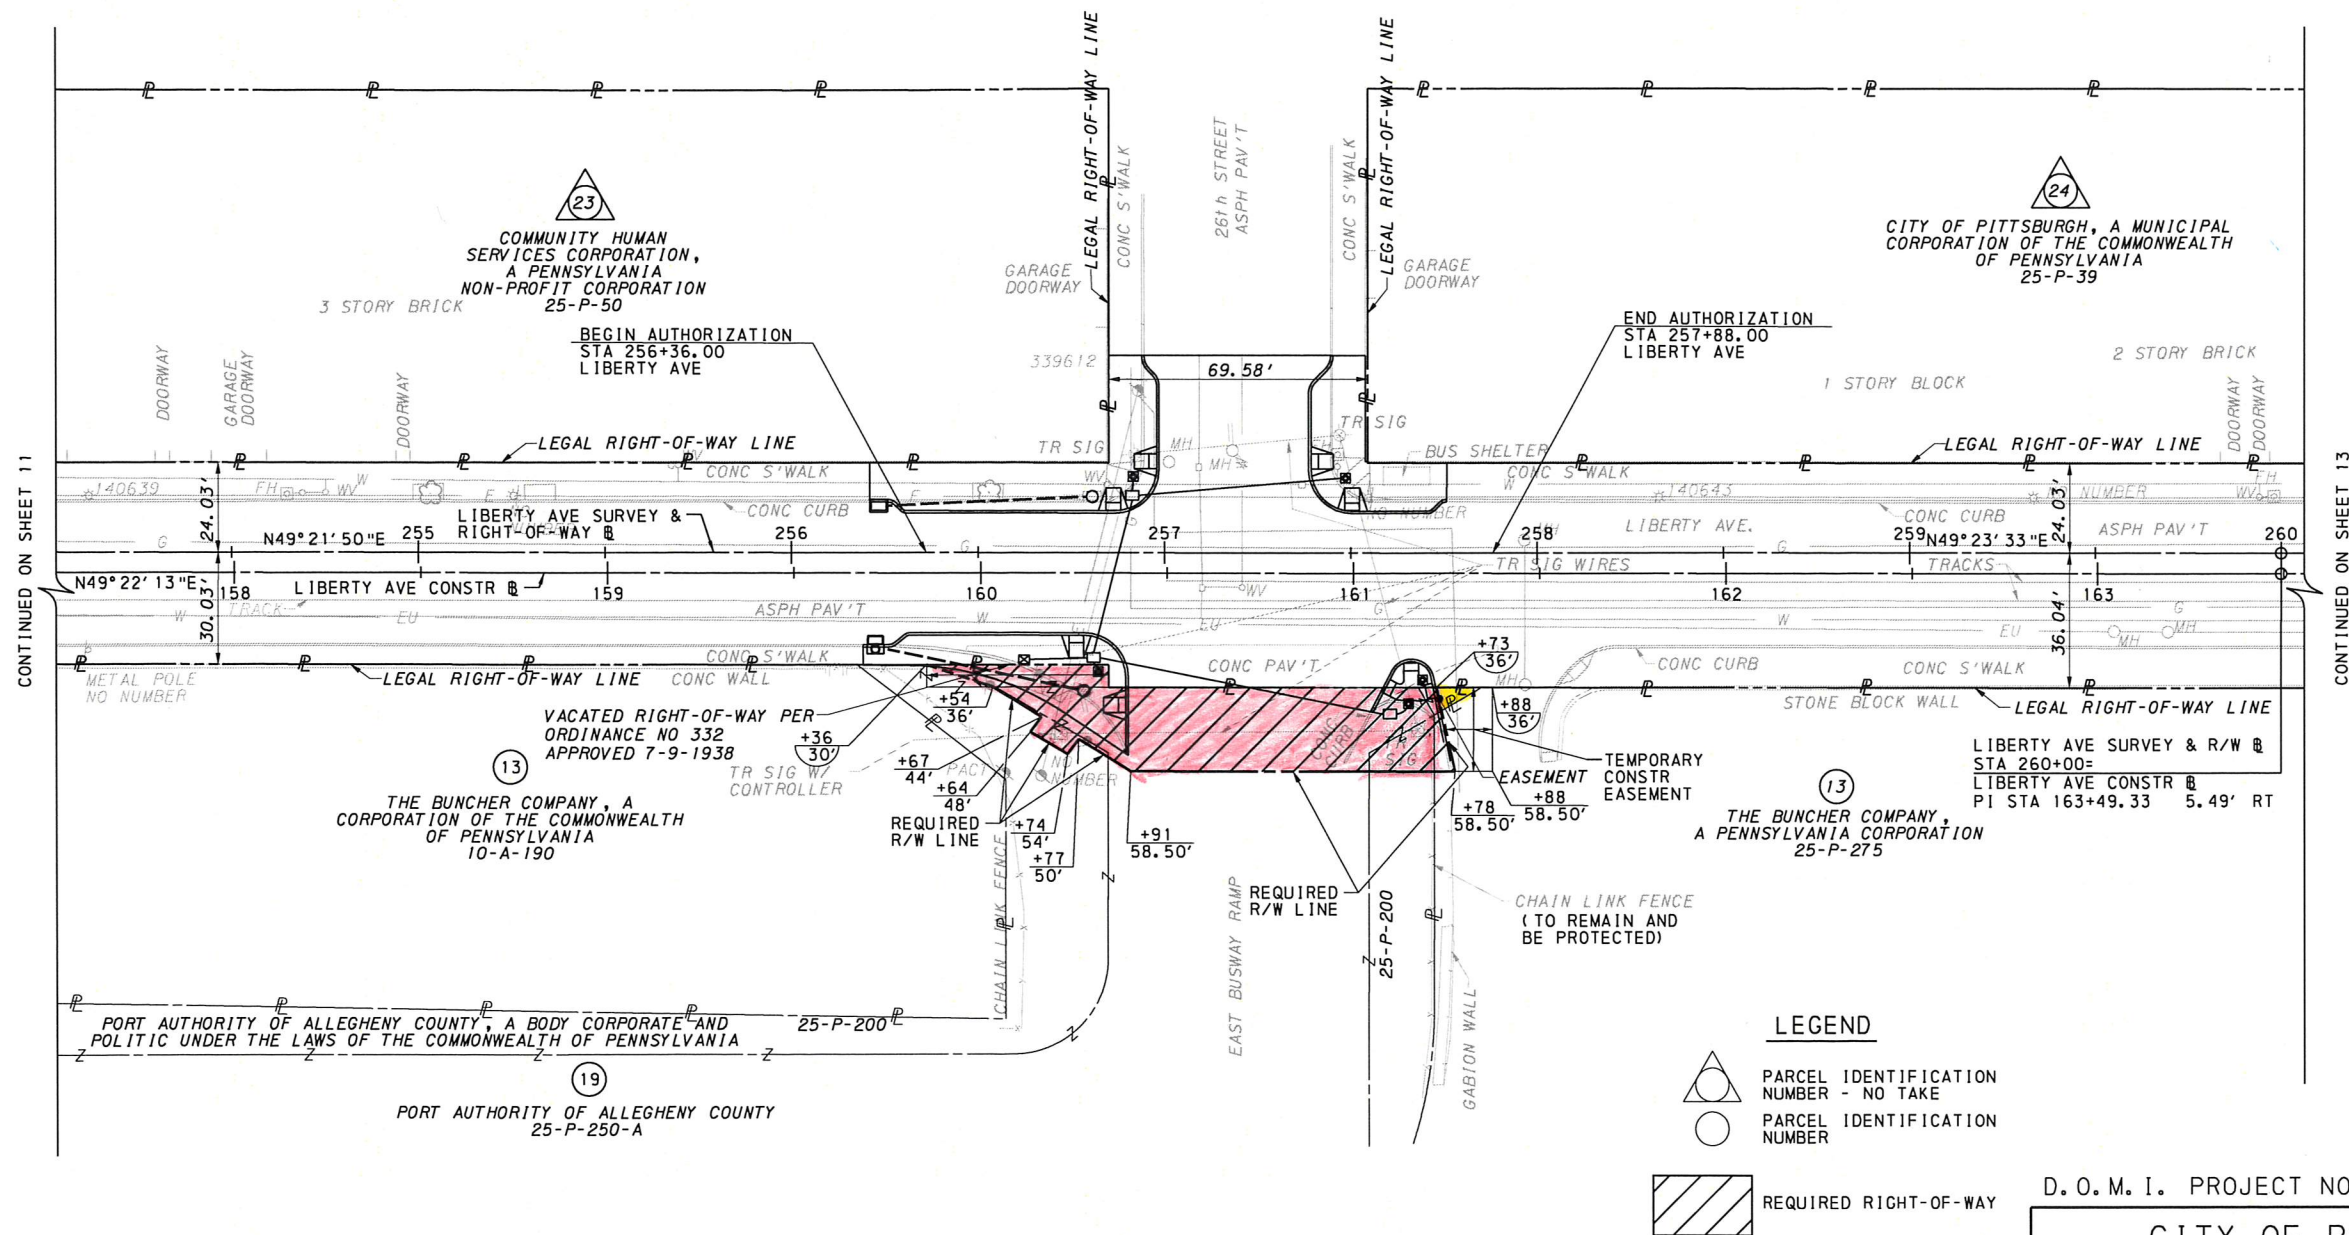

TEMPORARY CONSTRUCTION EASEMENT. AN EASEMENT TO USE THE LAND AS NECESSARY DURING CONSTRUCTION OF THE PROJECT. THE EASEMENT IS REQUIRED ONLY UNTIL THE CONSTRUCTION OR WORK INDICATED BY THE PLAN IS COMPLETED, UNLESS SOONER RELINQUISHED IN WRITING BY THE CITY.

PRIVATE PROPERTY LINES ARE PLOTTED FROM THE DEED OF RECORD, RECORDED SUBDIVISION OR LOT PLANS, EXISTING TOPOGRAPHICAL FEATURES AND LIMITED FIELD DATA. PRIVATE PROPERTY LINES WERE NOT SURVEYED BY THE PROFESSIONAL LAND SURVEYOR RESPONSIBLE FOR THE PROJECT.

FOR RIGHT-OF-WAY CLAIM INFORMATION SEE SHEET 14

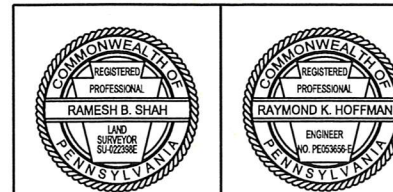

D. O. M. I. PROJECT NO.: 17501

CITY OF PITTSBURGH
DEPARTMENT OF MOBILITY
AND INFRASTRUCTURE

RIGHT-OF-WAY PLANS FOR
LIBERTY AVENUE HSIP
GRANT STREET TO HERRON AVENUE

PLAN SHEET

SCALE: AS SHOWN
DATE: 06-06-24

ACCESSION NO.
CASE NO.