

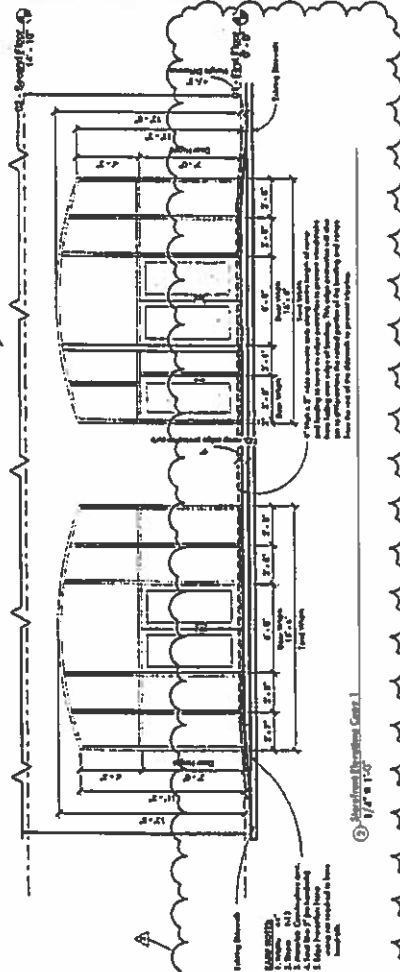


1497

 

DESMON ARCHITECT

2517 Penn Avenue Pitsburgh, PA 15223
 2517 Penn Avenue Retail

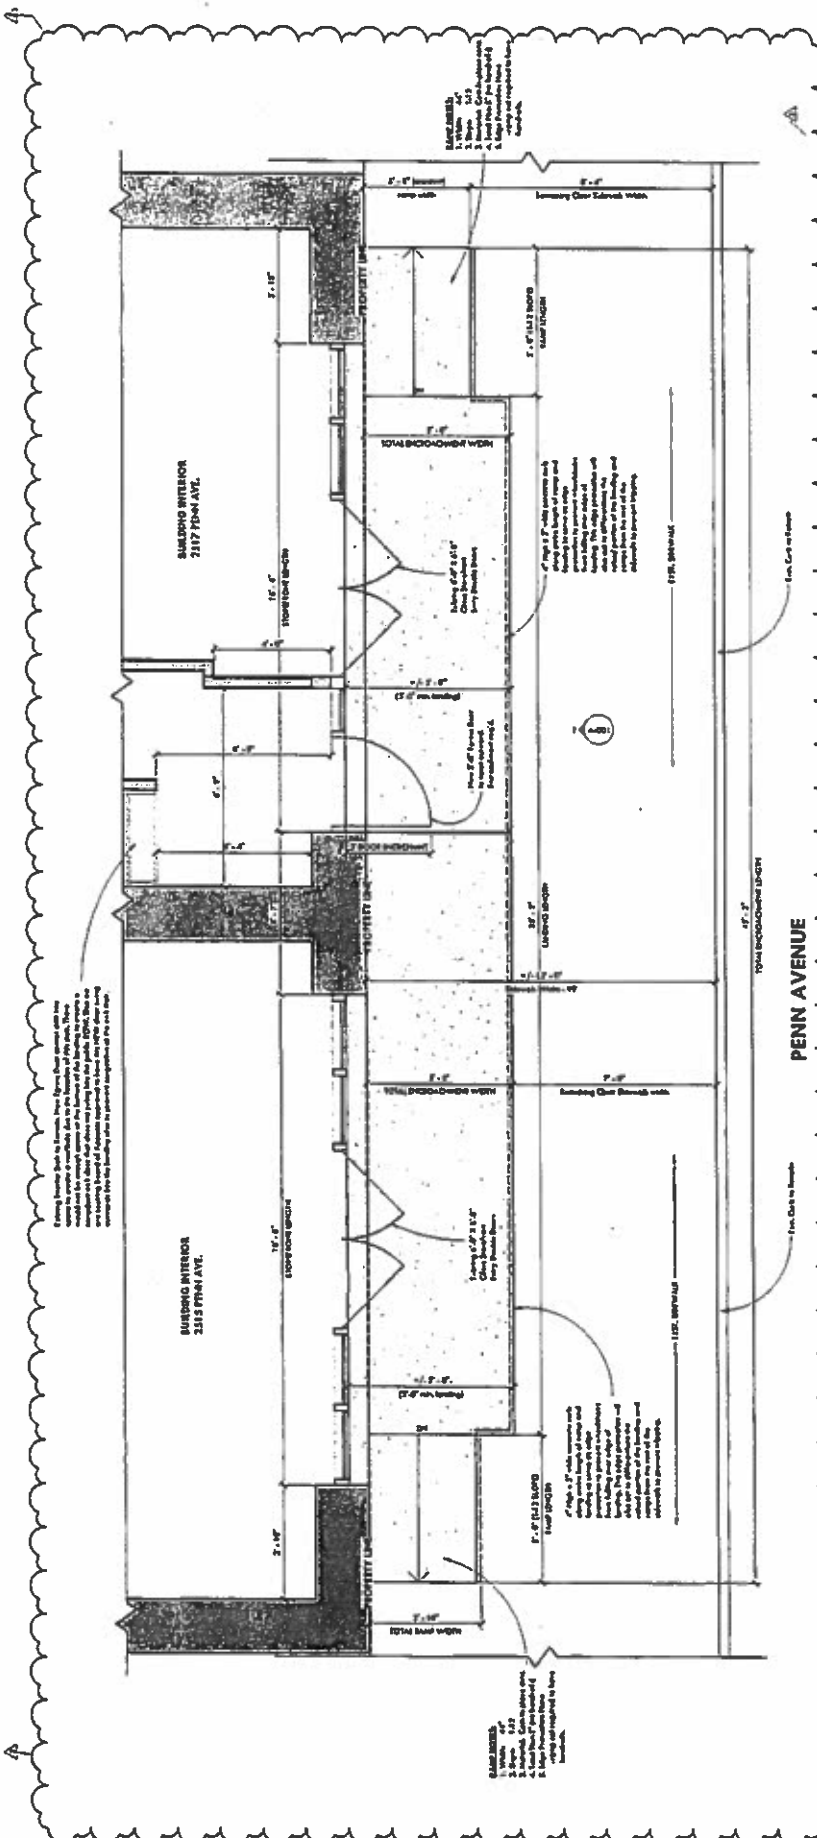

Board of Appeals
 Board of Appeals

Project Name: 2517 Penn Avenue Retail
 Project Number: 4437
 Drawing Title: Encroachment Plan

Scale: As Shown

A-001
 © Desmon Architect 2018