


Revised 6-20-2018 by DKL
Revised 11-30-2018 by DKL

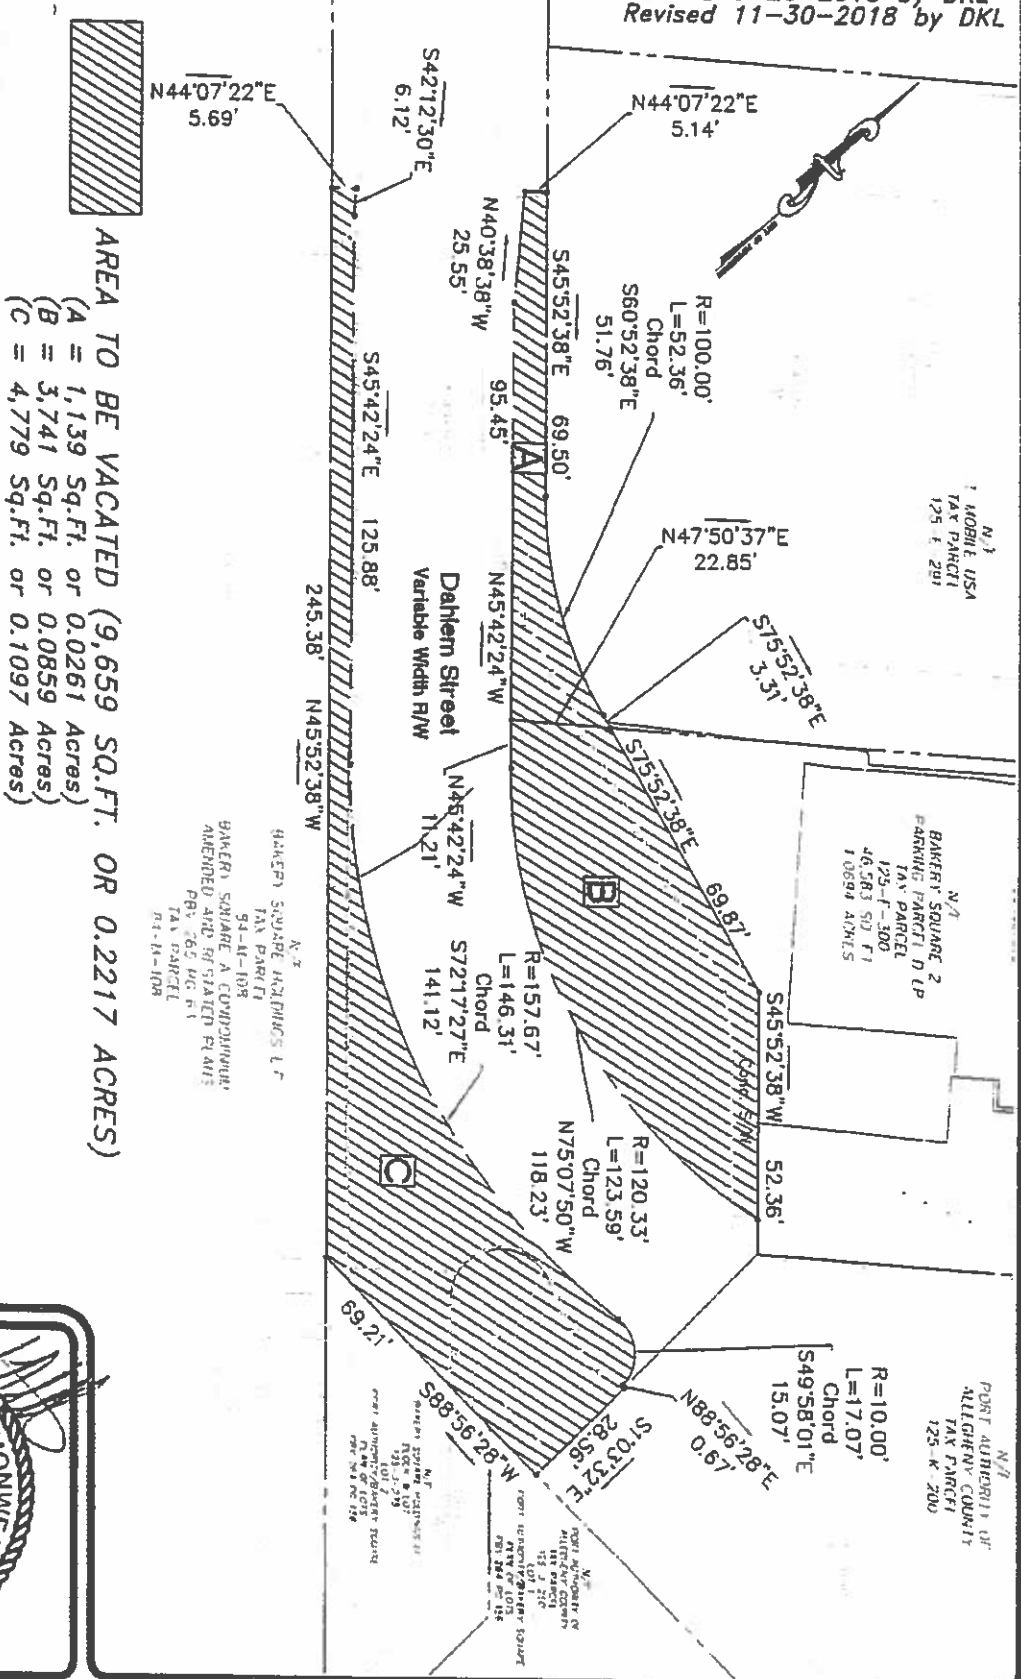

HAMILTON TECHNICAL SURVEYORS
ENGINEERING
LAND SURVEYORS
ESTABLISHED 1964
www.hamilton-technical.com
Corporate Office
First Technical Center
35 Wilson Street, Suite 201
Pittsburgh, PA 15223
PHONE: (412) 781-9660
FAX: (412) 781-5901

CLIENT NAME: **LORE PPA BKSO3 PARCEL D LLC**
Exhibit Plan for
PLAN NAME: **Partial Vacation of Dahlem Street**
PROJECT LOC: **Allegheny County, Pa**

PROJECT: 18-9517-1 DATE: 6-20-2018 FILE: 18-9517-1-Exhibit.dwg SCALE: 1"=40' DRAW: DKL CHECK: MBS

