


PRIVATE PROPERTY LINES ARE PLOTTED FROM THE DEED OF RECORD, RECORDED SUBDIVISION OR LOT PLANS, EXISTING TOPOGRAPHICAL FEATURES AND LIMITED FIELD DATA. PRIVATE PROPERTY LINES WERE NOT SURVEYED BY THE PROFESSIONAL LAND SURVEYOR RESPONSIBLE FOR THE PROJECT.

THIS PLAN IS NOT TO BE SUBSTITUTED FOR A BOUNDARY SURVEY.

TEMPORARY CONSTRUCTION EASEMENT. AN EASEMENT TO USE THE LAND AS NECESSARY DURING CONSTRUCTION OF THE PROJECT. THE EASEMENT IS REQUIRED ONLY UNTIL THE CONSTRUCTION OR WORK INDICATED BY THE PLAN IS COMPLETED, UNLESS SOONER RELINQUISHED IN WRITING BY THE DEPARTMENT.

DISTRICT	COUNTY	ROUTE	SECTION	SHEET
11-0	ALLEGHENY	0885 8004	A46 R/W A03 R/W	5 OF 7
CITY OF PITTSBURGH				
REVISION NUMBER	REVISIONS	DATE	BY	


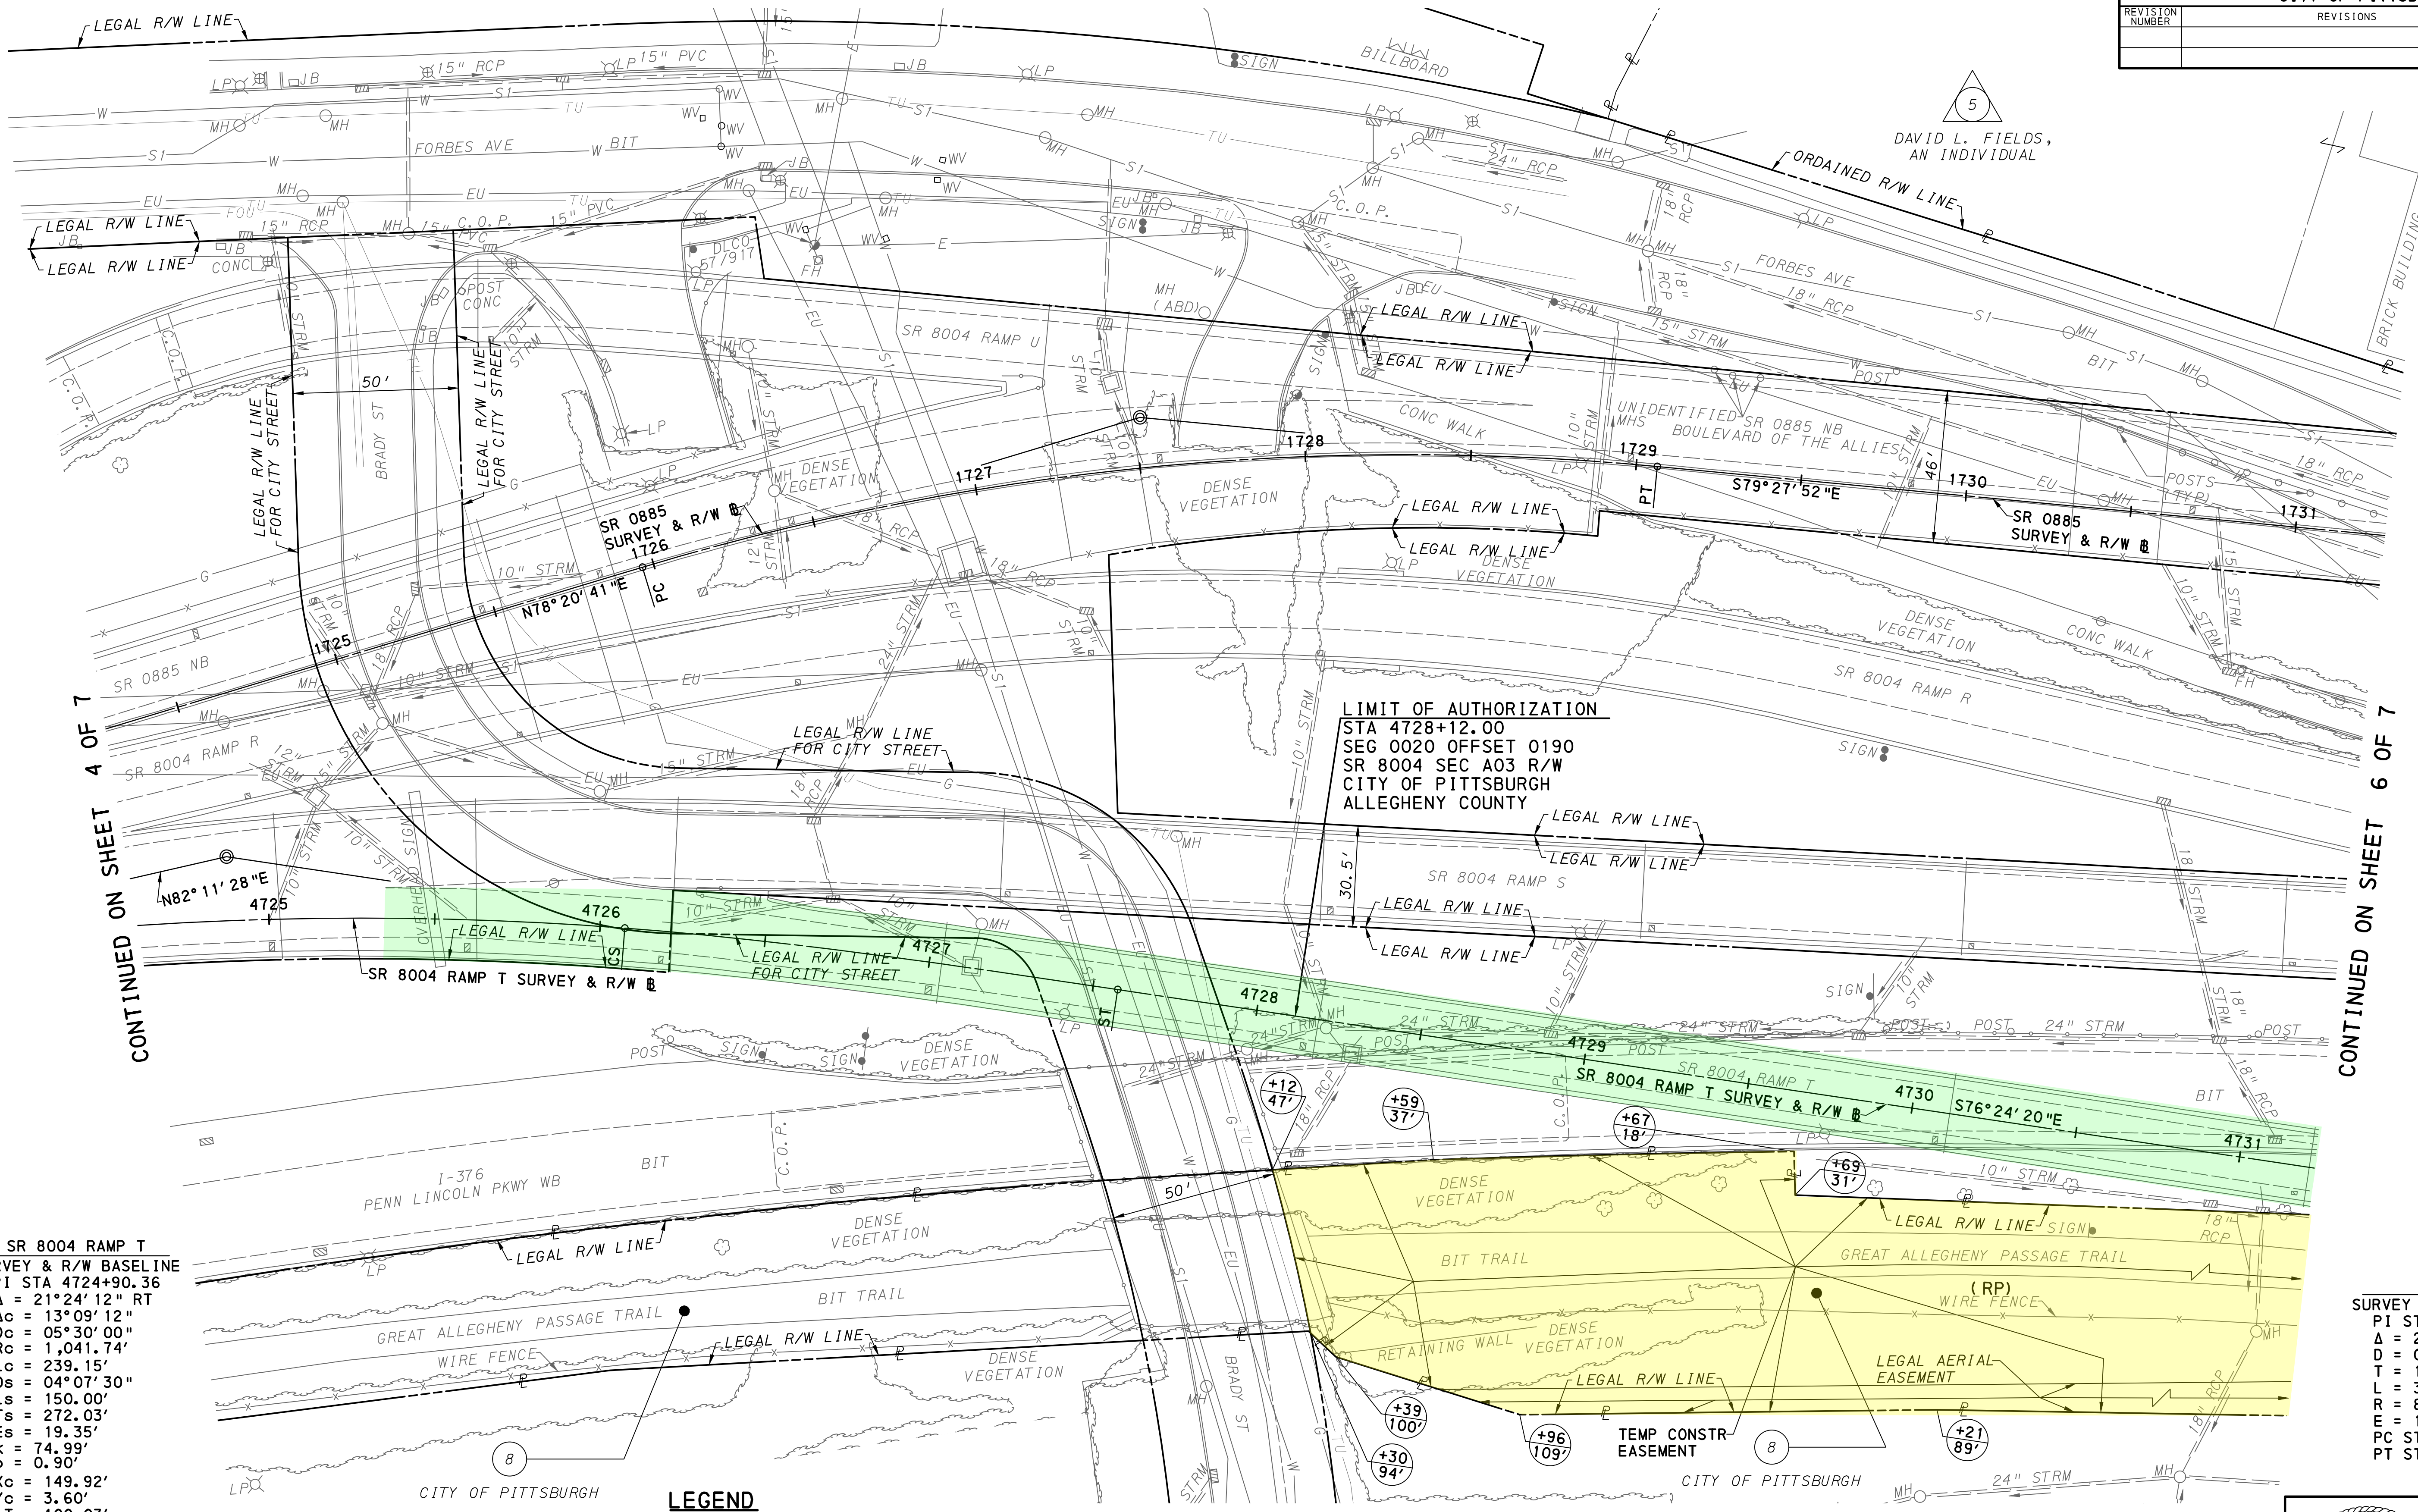


SR 8004 RAMP T  
SURVEY & R/W BASELINE  
PI STA 4724+90.36  
Δ = 21°24'12" RT  
Δc = 13°09'12"  
Δs = 05°30'00"  
Rc = 1,041.74'  
Lc = 239.15'  
Os = 04°07'30"  
Ls = 150.00'  
Ts = 272.03'  
Es = 19.35'  
K = 74.99'  
p = 0.90'  
Xc = 149.92'  
Yc = 3.60'  
LT = 100.03'  
ST = 50.02'  
LC = 149.97'  
TS STA 4722+18.33  
SC STA 4723+68.33  
CS STA 4726+07.48  
ST STA 4727+57.48

SR 0885  
SURVEY & R/W BASELINE  
PI STA 1727+53.41  
Δ = 22°11'26" RT  
D = 07°09'43"  
T = 156.89'  
L = 309.84'  
R = 800.00'  
E = 15.24'  
PC STA 1725+96.52  
PT STA 1729+06.36

- LEGEND**
- PARCEL IDENTIFICATION NUMBER
  - PARCEL IDENTIFICATION NUMBER-NO TAKE
  - (RP) TO REMAIN & BE PROTECTED

REFERENCE DRAWINGS	SHEET
SUMMARY OF PROJECT COORDINATES	3
CLAIM BLOCK INFORMATION	7

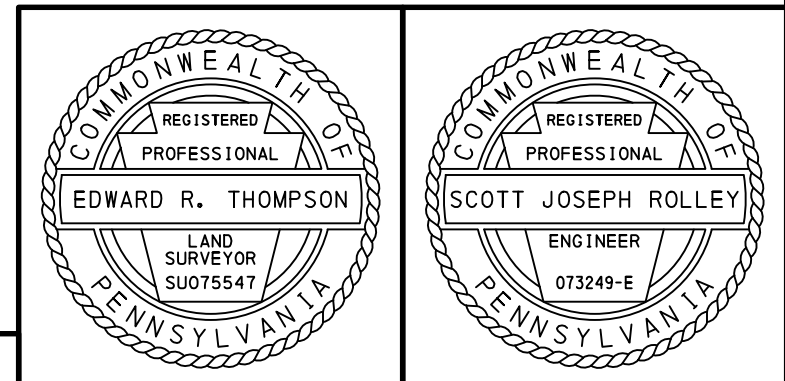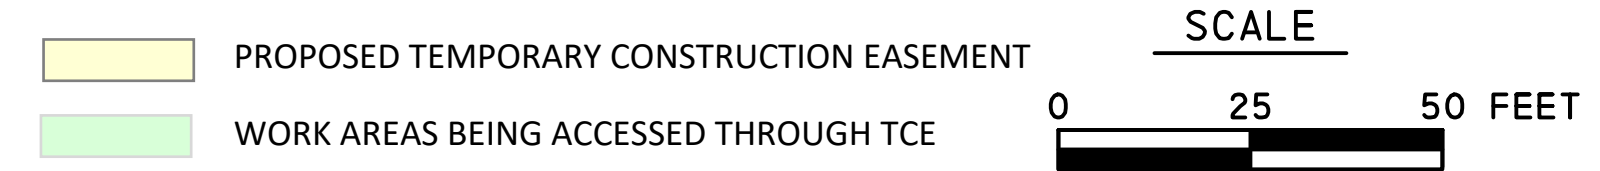

File name: I:\2020\Work Order 03106 Right-Of-Way\Cadd Files\Production Plans\2020-03 Plan Sheet 02.dwg, May 14, 2020-10:05am

DES BY: SJR DRAWN BY: RSH CHK'D BY: ERT


SURVEY BOOK NO D-1083

DISTRICT	COUNTY	ROUTE	SECTION	SHEET
11-0	ALLEGHENY	0885	A46 R/W 8004 A03 R/W	6 OF 7
CITY OF PITTSBURGH				
REVISION NUMBER	REVISIONS	DATE	BY	

PRIVATE PROPERTY LINES ARE PLOTTED FROM THE DEED OF RECORD, RECORDED SUBDIVISION OR LOT PLANS, EXISTING TOPOGRAPHICAL FEATURES AND LIMITED FIELD DATA. PRIVATE PROPERTY LINES WERE NOT SURVEYED BY THE PROFESSIONAL LAND SURVEYOR RESPONSIBLE FOR THE PROJECT.


THIS PLAN IS NOT TO BE SUBSTITUTED FOR A BOUNDARY SURVEY.

TEMPORARY CONSTRUCTION EASEMENT. AN EASEMENT TO USE THE LAND AS NECESSARY DURING CONSTRUCTION OF THE PROJECT. THE EASEMENT IS REQUIRED ONLY UNTIL THE CONSTRUCTION OR WORK INDICATED BY THE PLAN IS COMPLETED, UNLESS SOONER RELINQUISHED IN WRITING BY THE DEPARTMENT.

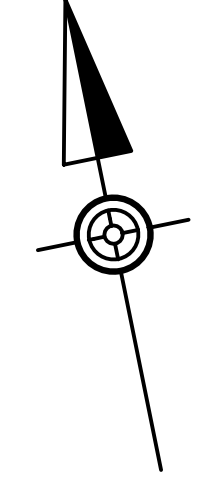



**LEGEND**

- REQUIRED RIGHT-OF-WAY AREA
- PARCEL IDENTIFICATION NUMBER
- PARCEL IDENTIFICATION NUMBER-NO TAKE
- (RP) TO REMAIN & BE PROTECTED
- WORK AREAS BEING ACCESSED THROUGH TCE
- WORK AREAS BEING ACCESSED THROUGH TCE

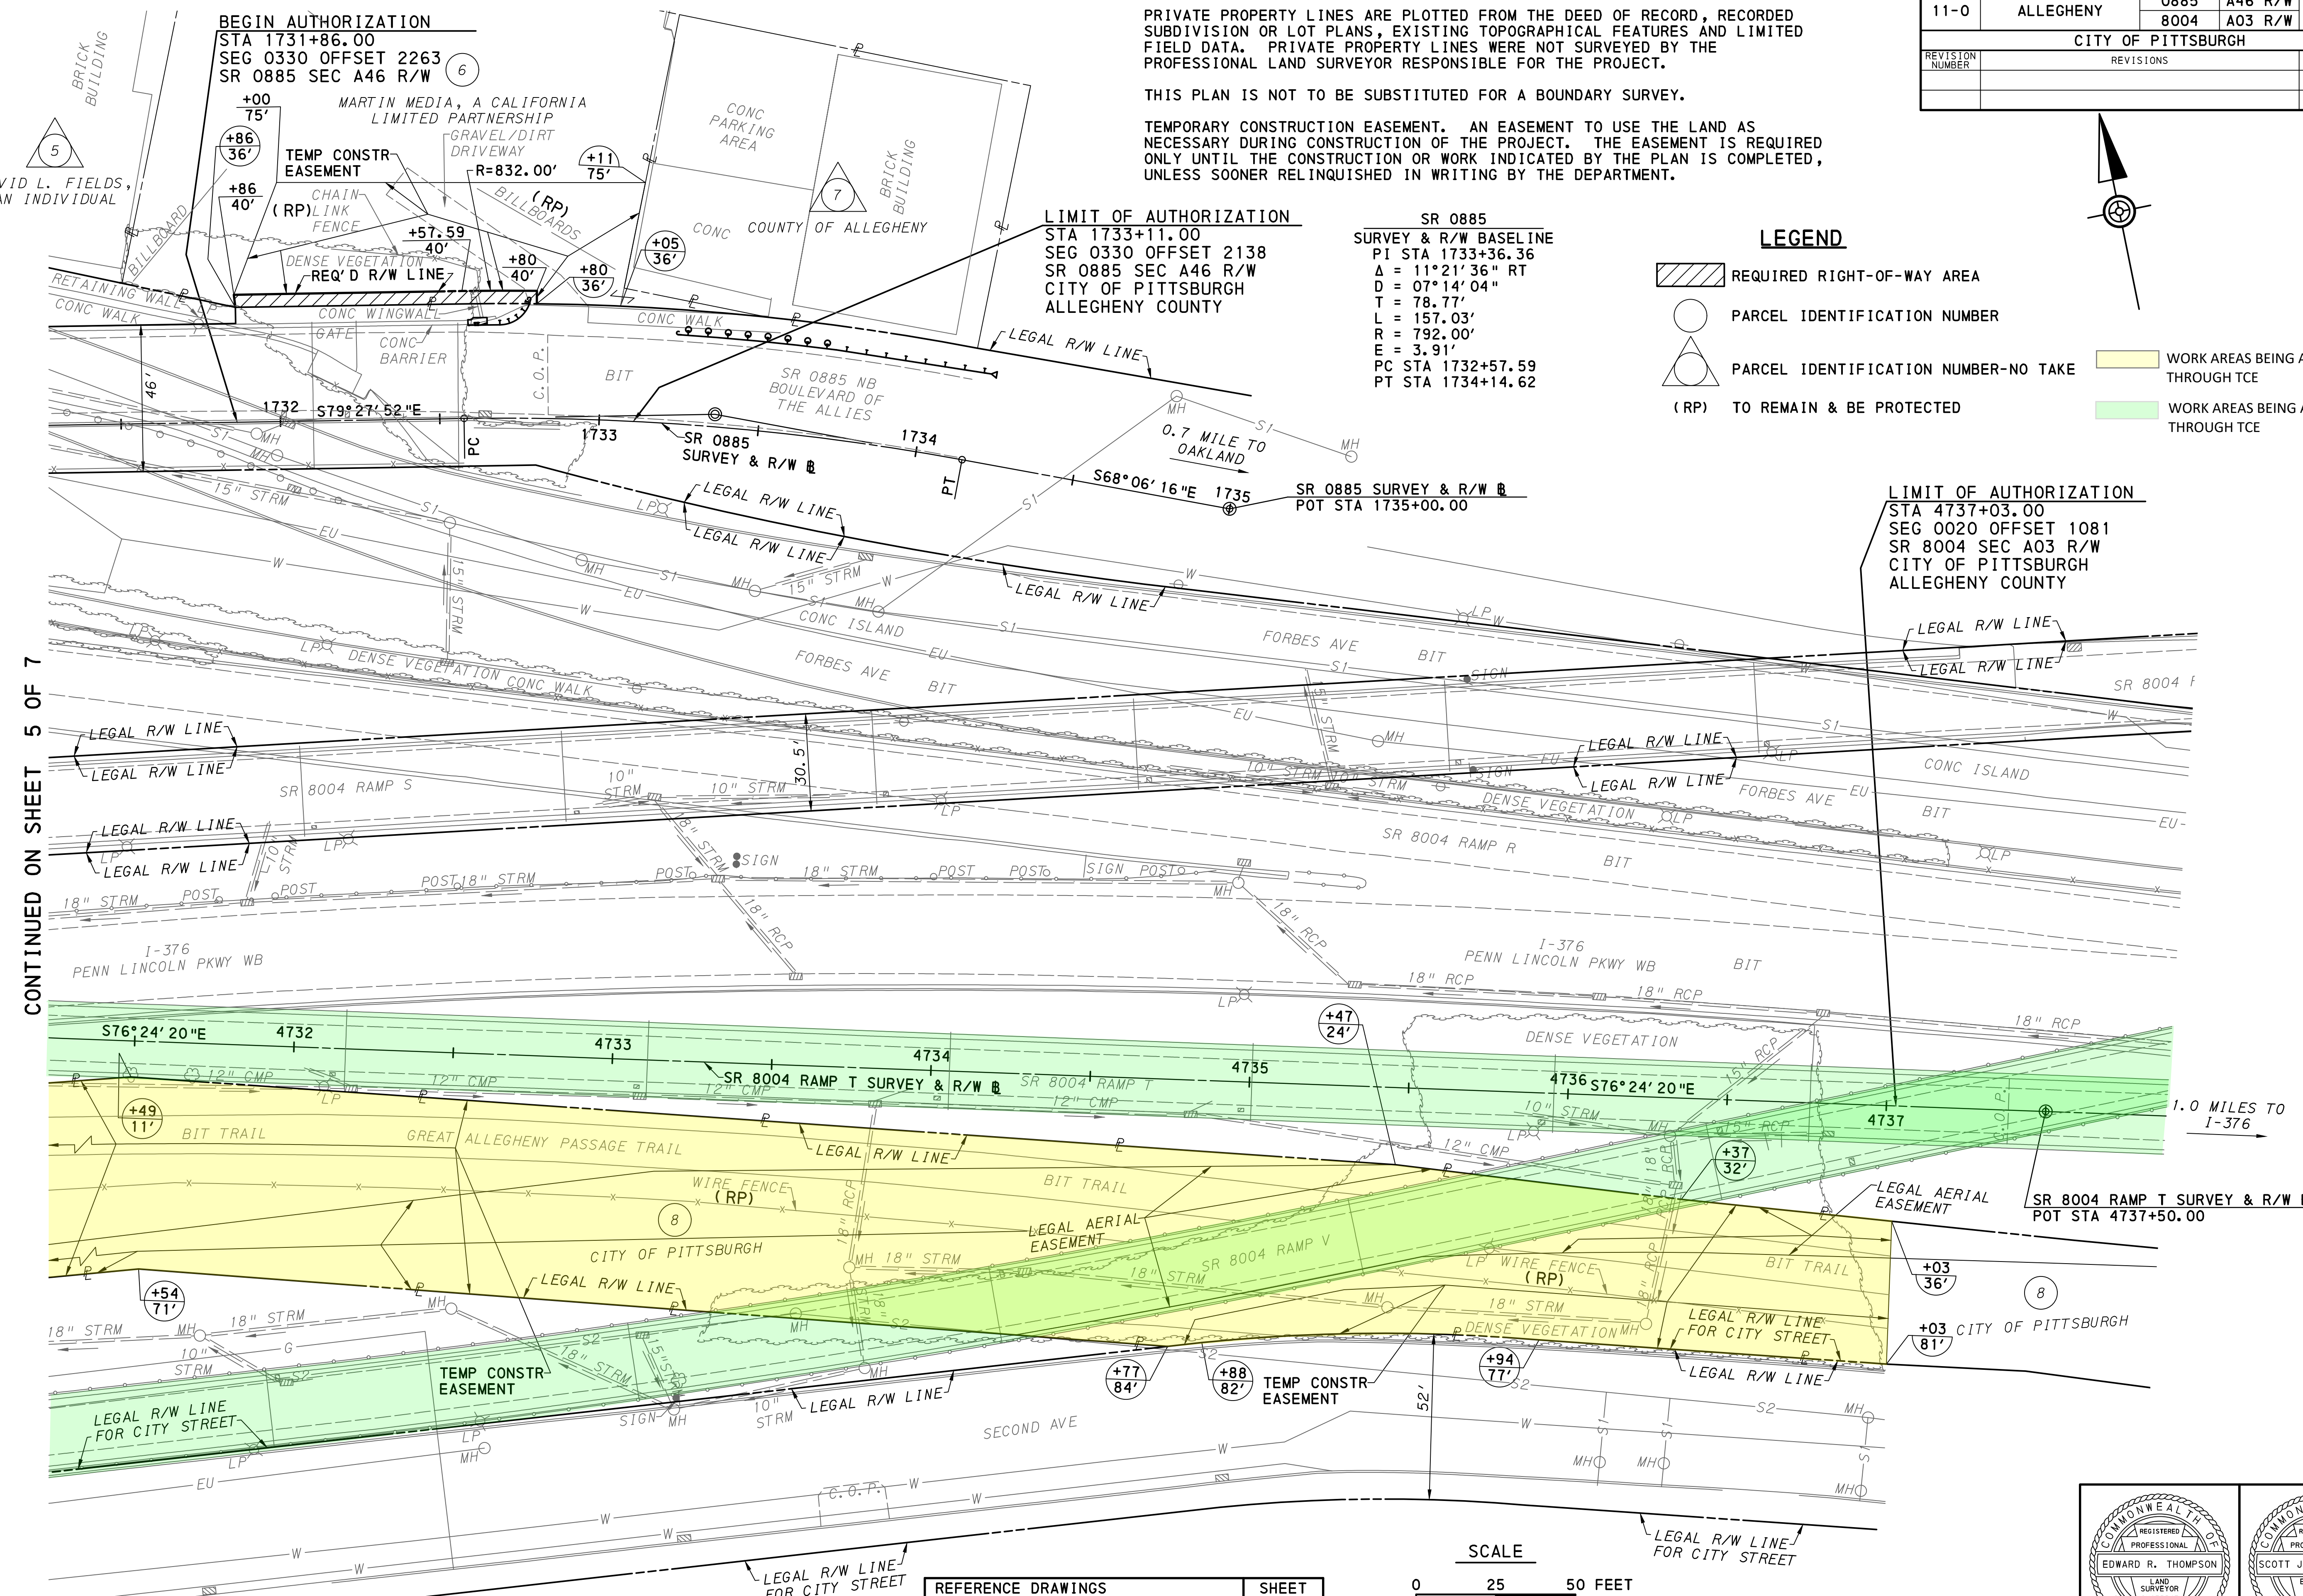

CONTINUED ON SHEET 5 OF 7

REFERENCE DRAWINGS	SHEET
SUMMARY OF PROJECT COORDINATES	3
CLAIM BLOCK INFORMATION	7

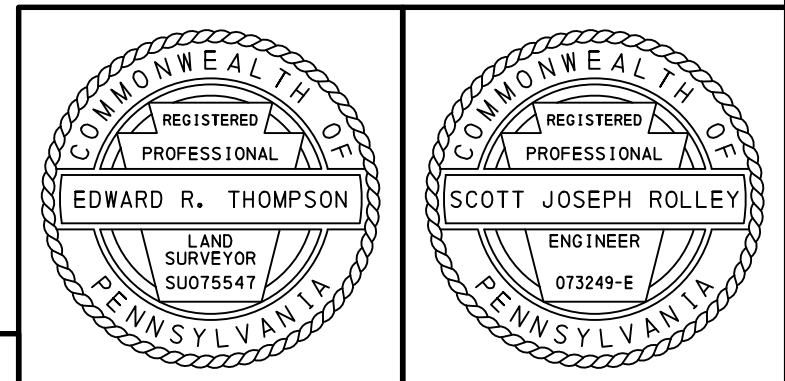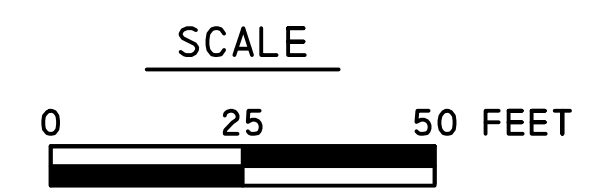

File name: I:\2020\Work Order 03106 Right-Of-Way\Cadd Files\Production Plans\2020-03 Plan Sheet 03.dwg, May 14, 2020-10:18am

DES BY: SJR    DRAWN BY: RSH    CHK'D BY: ERT

SURVEY BOOK NO D-1083