



EXHIBIT "A"

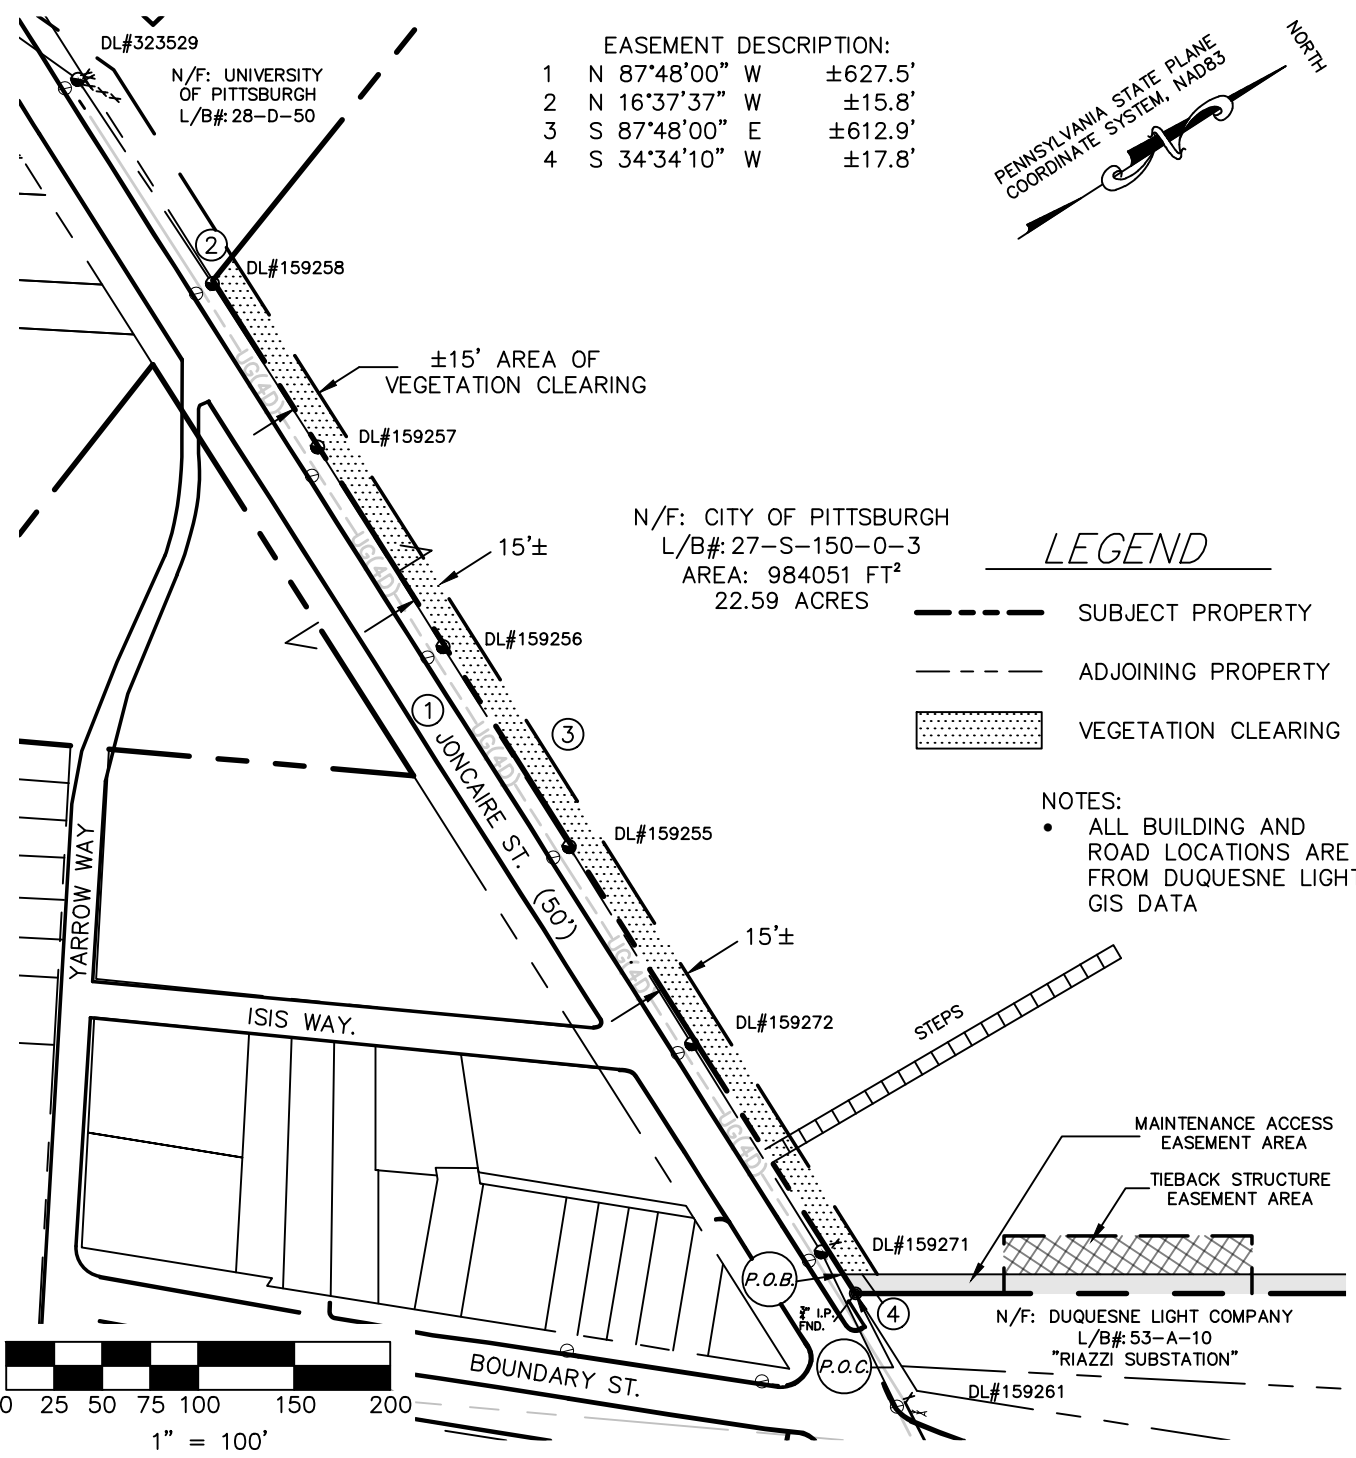

- EASEMENT DESCRIPTION:**
- 1 N 87°48'00" W ±627.5'
 - 2 N 16°37'37" W ±15.8'
 - 3 S 87°48'00" E ±612.9'
 - 4 S 34°34'10" W ±17.8'

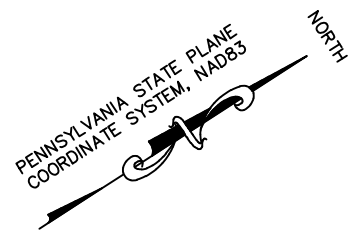


N/F: CITY OF PITTSBURGH
 L/B#: 27-S-150-0-3
 AREA: 984051 FT²
 22.59 ACRES

LEGEND

- SUBJECT PROPERTY
- ADJOINING PROPERTY
- VEGETATION CLEARING

- NOTES:**
- ALL BUILDING AND ROAD LOCATIONS ARE FROM DUQUESNE LIGHT GIS DATA

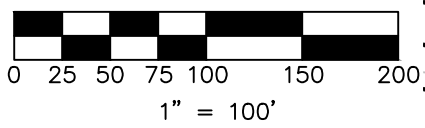

****NOTE: THIS IS NOT A BOUNDARY SURVEY**

<p>LEGEND</p> <p>○ DUQUESNE LIGHT POLE (EXISTING)</p> <p>● DUQUESNE LIGHT POLE (PROPOSED)</p> <p>N/F L/B# NOW OR FORMERLY TAX IDENTIFICATION</p>	<p>DUQUESNE LIGHT COMPANY Real Estate/Surveying Dept. Pittsburgh, PA</p>	<p>OC & RP AERIAL EXHIBIT</p>									
<p>SCALE</p> <p>1"=100'</p>	<table border="1" style="width: 100%; border-collapse: collapse;"> <tr> <td style="width: 25%;">DATE 7/21/22</td> <td>ARCH. APP.</td> </tr> <tr> <td>DRAWN JLS</td> <td>ELECT. APP.</td> </tr> <tr> <td>CHECKED LAT</td> <td>MECH. APP.</td> </tr> <tr> <td>INSP.</td> <td>STRUCT. APP.</td> </tr> </table>	DATE 7/21/22	ARCH. APP.	DRAWN JLS	ELECT. APP.	CHECKED LAT	MECH. APP.	INSP.	STRUCT. APP.	<p>CITY OF PITTSBURGH L/B#: 27-S-150-0-3 PITTSBURGH 4TH WARD / ALLEGHENY CO.</p>	
DATE 7/21/22	ARCH. APP.										
DRAWN JLS	ELECT. APP.										
CHECKED LAT	MECH. APP.										
INSP.	STRUCT. APP.										
		<table border="1" style="width: 100%; border-collapse: collapse;"> <tr> <td style="width: 25%; text-align: center;">APP. COMPLETE WHEN INITIALED HERE</td> <td>O.F.E.</td> <td rowspan="2" style="font-size: 2em; vertical-align: middle;">L</td> <td rowspan="2" style="font-size: 1.5em; vertical-align: middle;">No. 9153</td> </tr> <tr> <td></td> <td>C.O.</td> </tr> </table>	APP. COMPLETE WHEN INITIALED HERE	O.F.E.	L	No. 9153		C.O.			
APP. COMPLETE WHEN INITIALED HERE	O.F.E.	L	No. 9153								
	C.O.										