



TO REMAIN AND BE PROTECTED

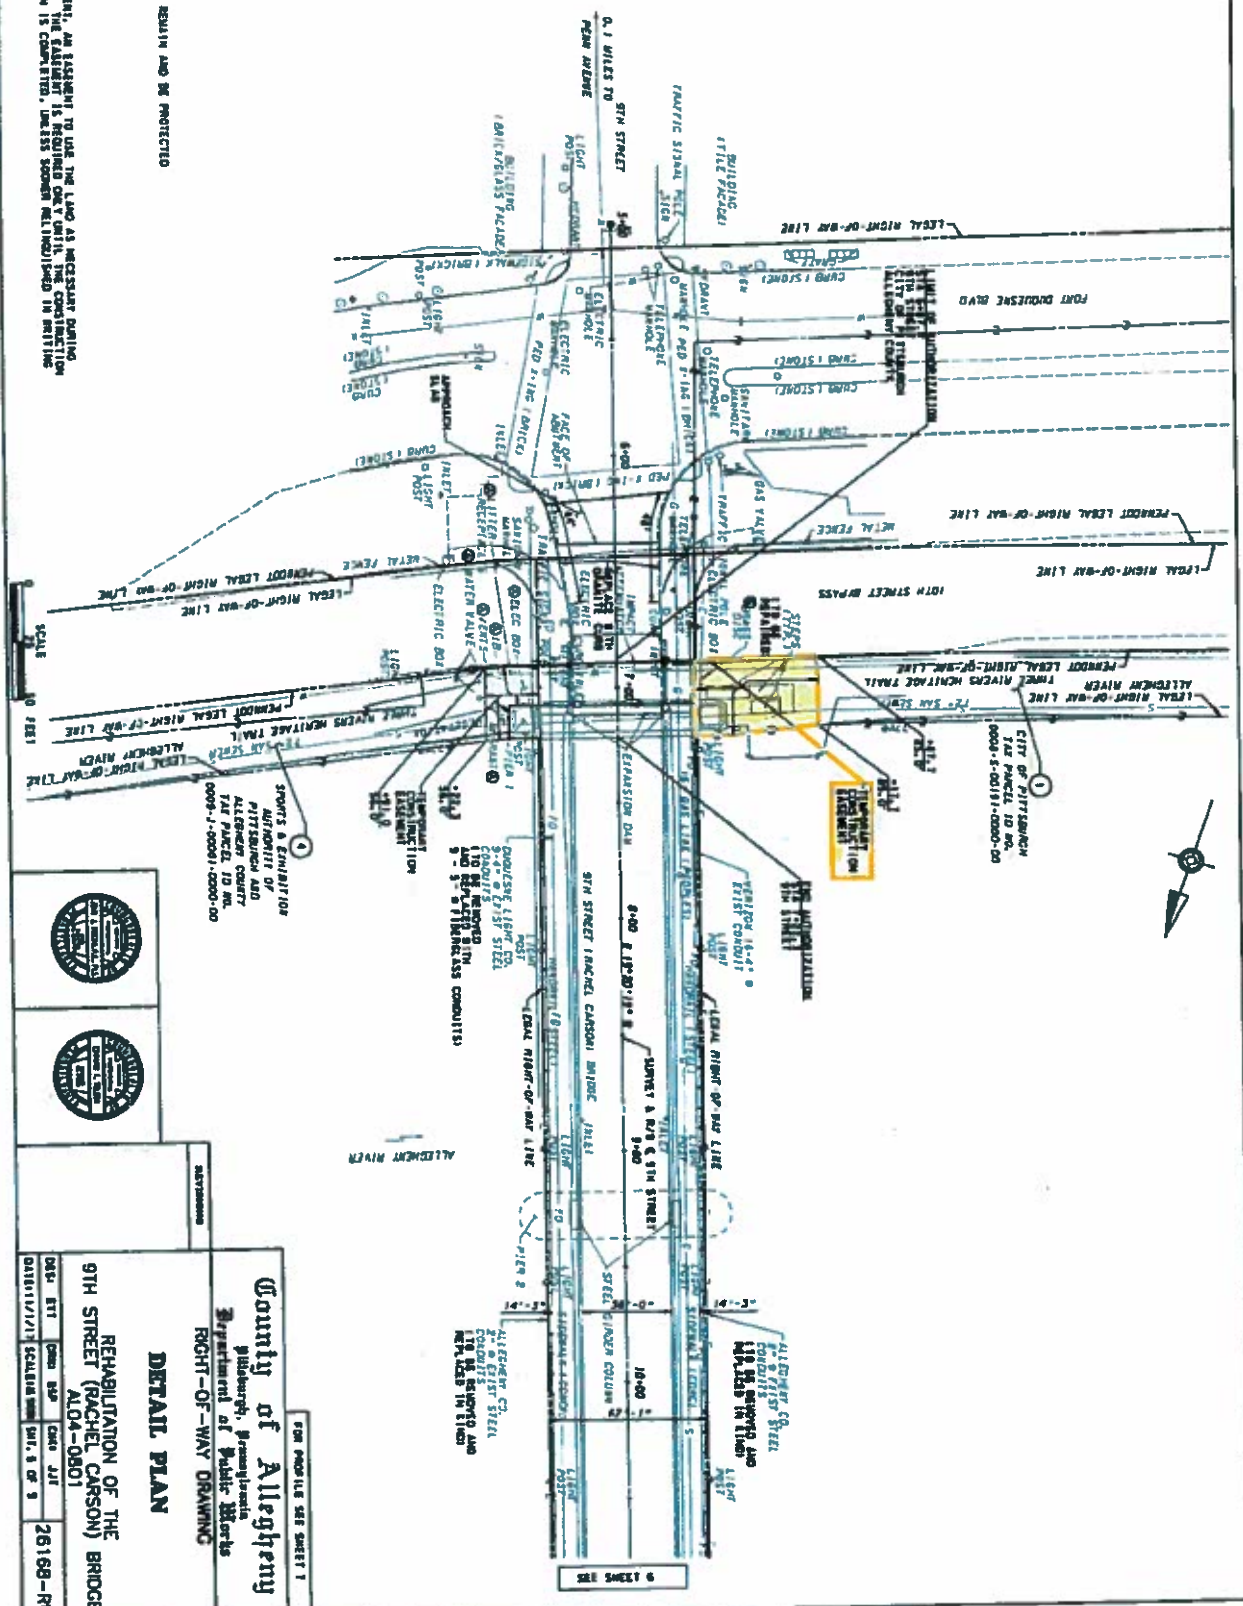

REHABILITATION OF THE BRIDGE
 9TH STREET (RACHEL CARSON)
 A104-0801
 DATE: EIT [] DATE: SLP [] DATE: JLT [] DATE: []
 26168-RW

County of Allegheny
 Pittsburgh, Pennsylvania
 Department of Public Works
RIGHT-OF-WAY DRAWING
DETAIL PLAN



TO REMAIN AND BE PROTECTED




County of Allegheny
 Pittsburgh, Pennsylvania
 Department of Public Works
 RIGHT-OF-WAY DRAWING

DETAIL PLAN

REHABILITATION OF THE BRIDGE
 9TH STREET (RACHEL CARSON)
 AL04-0801


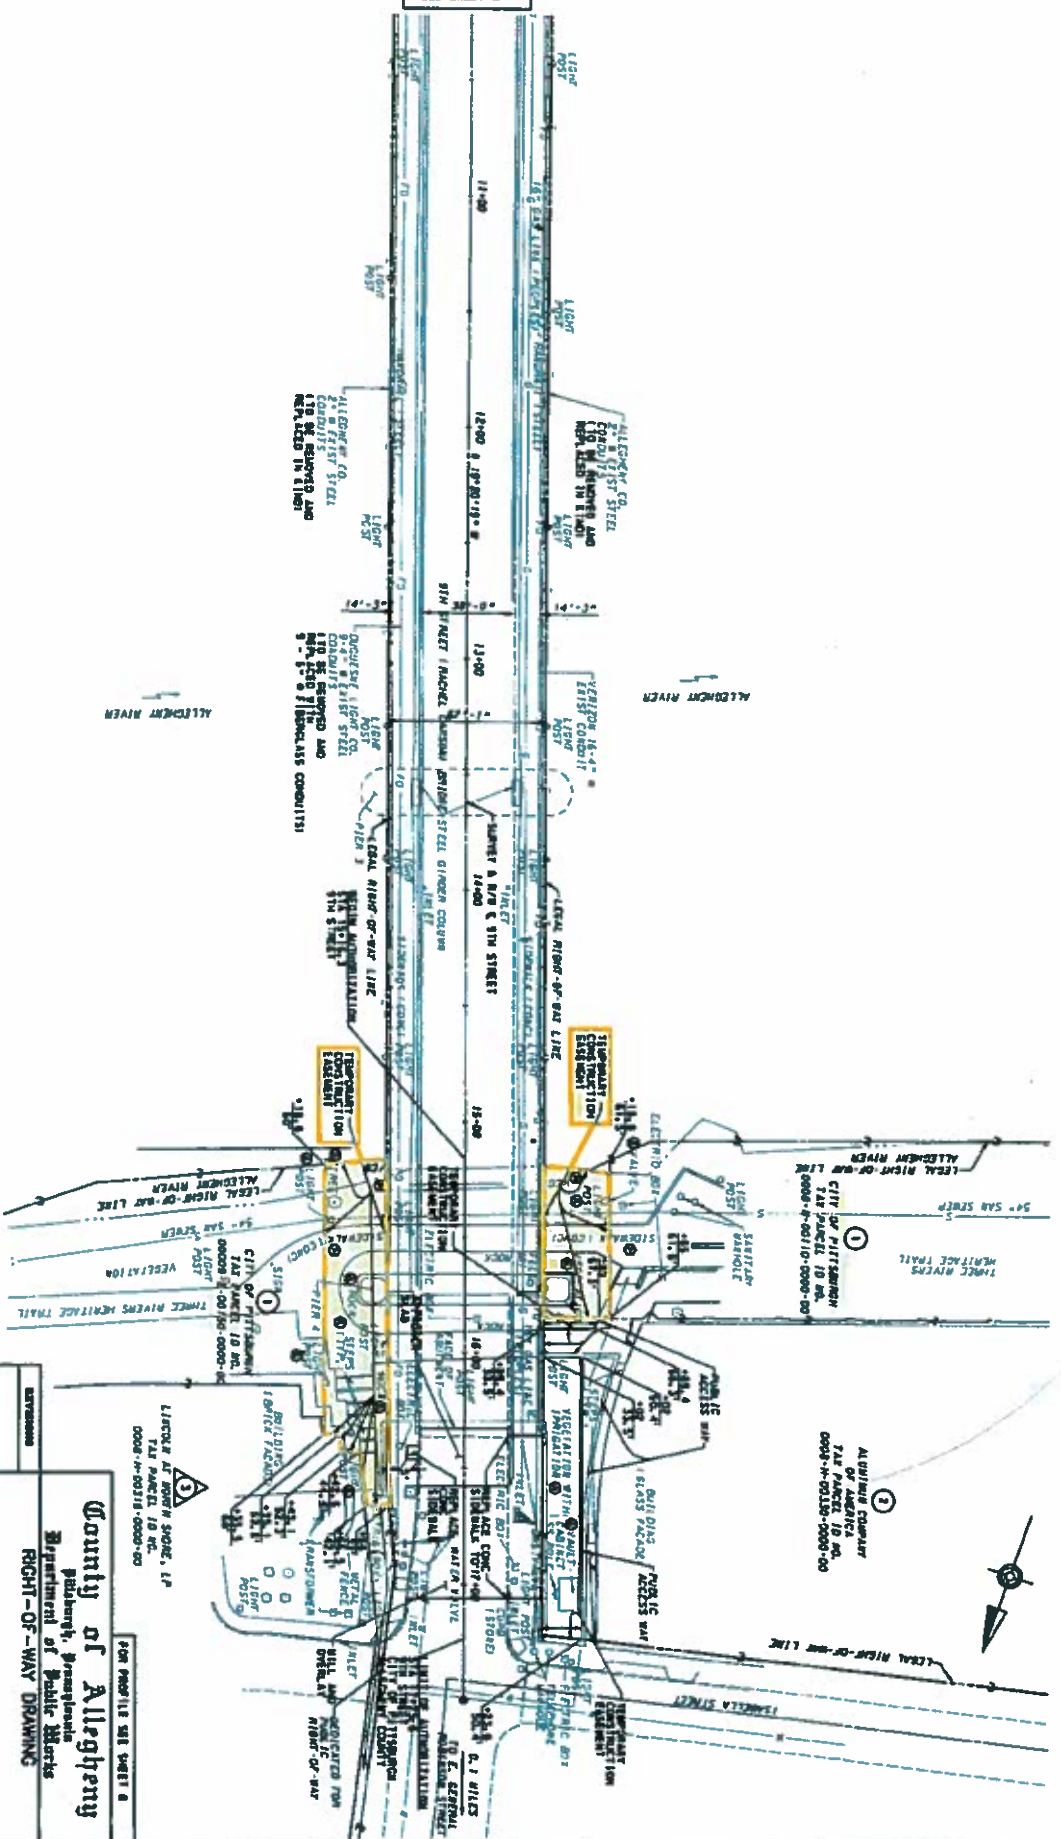

FOR PROFILE SEE SHEET 6

 TAX PARCEL 18 NO.
 0008-4-00110-0000-00

