



MAP:F8-1
CKT:D23743-001(OAKLAND)

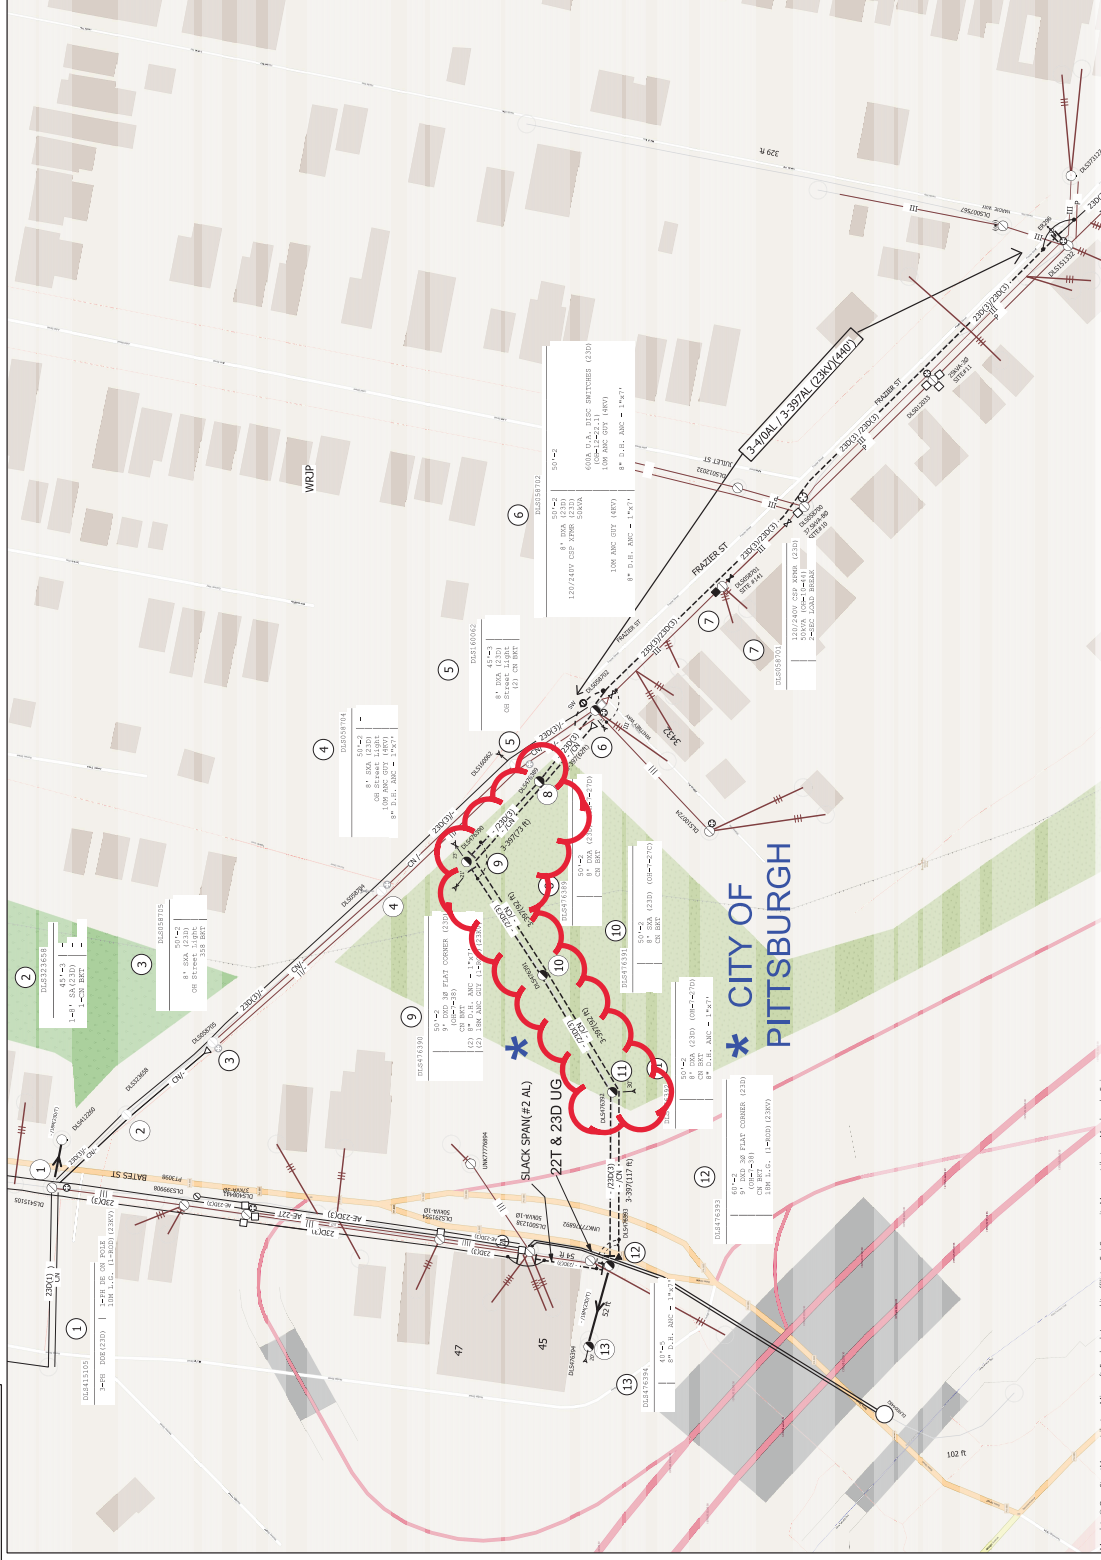

FINAL DESIGN PA ONECALL
SERIAL NUMBERS
ITEM8 20251510224
ITEM9 20251510227
ITEM1020251510230
ITEM1120251510232
ITEM1220251510240
ITEM 13
20251510250

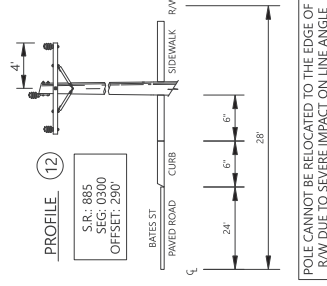

Map data © OpenStreetMap contributors, Microsoft, Facebook, Inc. and its affiliates, Esri Community Maps contributors, Map layer by Esri

[illegible]