


1496

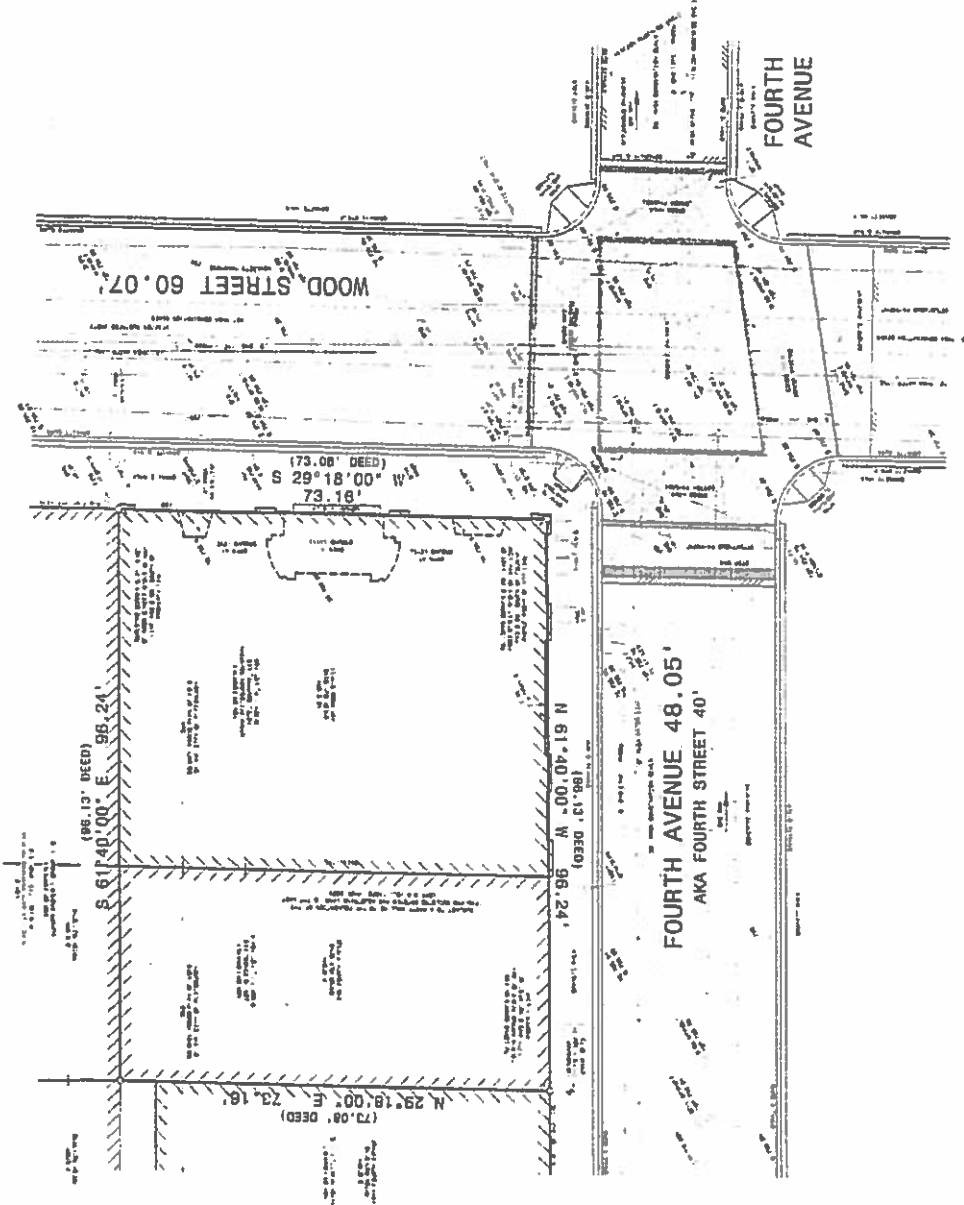


THE INFORMATION CONTAINED HEREON IS FOR THE USE OF THE CLIENT ONLY AND IS NOT TO BE REPRODUCED OR TRANSMITTED IN ANY FORM OR BY ANY MEANS, ELECTRONIC OR MECHANICAL, INCLUDING PHOTOCOPYING, RECORDING, OR BY ANY INFORMATION STORAGE AND RETRIEVAL SYSTEM, WITHOUT THE WRITTEN PERMISSION OF THE ENGINEER.

THIS PLAN IS A PRELIMINARY PLAN AND IS NOT TO BE USED FOR CONSTRUCTION OR RECORDING PURPOSES WITHOUT THE WRITTEN PERMISSION OF THE ENGINEER.

THE ENGINEER HAS CONDUCTED A VISUAL INSPECTION OF THE SITE AND HAS FOUND THAT THE INFORMATION CONTAINED HEREON IS TRUE AND CORRECT TO THE BEST OF HIS KNOWLEDGE AND BELIEF.

DATE: 04/18/18

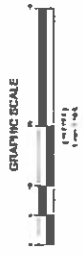

TOTAL AREA = 7,040 SQUARE FEET OR 0.162 ACRE



GATEWAY

The Gateway Engineers, Inc.
Full-Service Civil Engineering & Surveying
1001 Downs Road Pittsburgh, PA 15205
412-261-8800
www.gatewayeng.com

PLAN OF
EXISTING CONDITIONS
SITE OF
1ST WARD, CITY OF PITTSBURGH
ALLEGHENY COUNTY, PA
LAND FOR
HIRI PROPERTIES

DATE: APRIL 18, 2018
SCALE: 1" = 40'

PROJECT NO.: C19030-0027
DRAWING NO.: 031718

DATE: 08/21/18 CS: PTT