
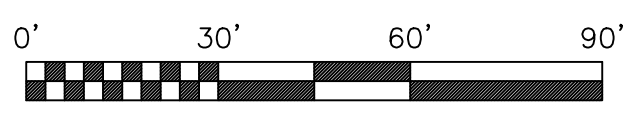
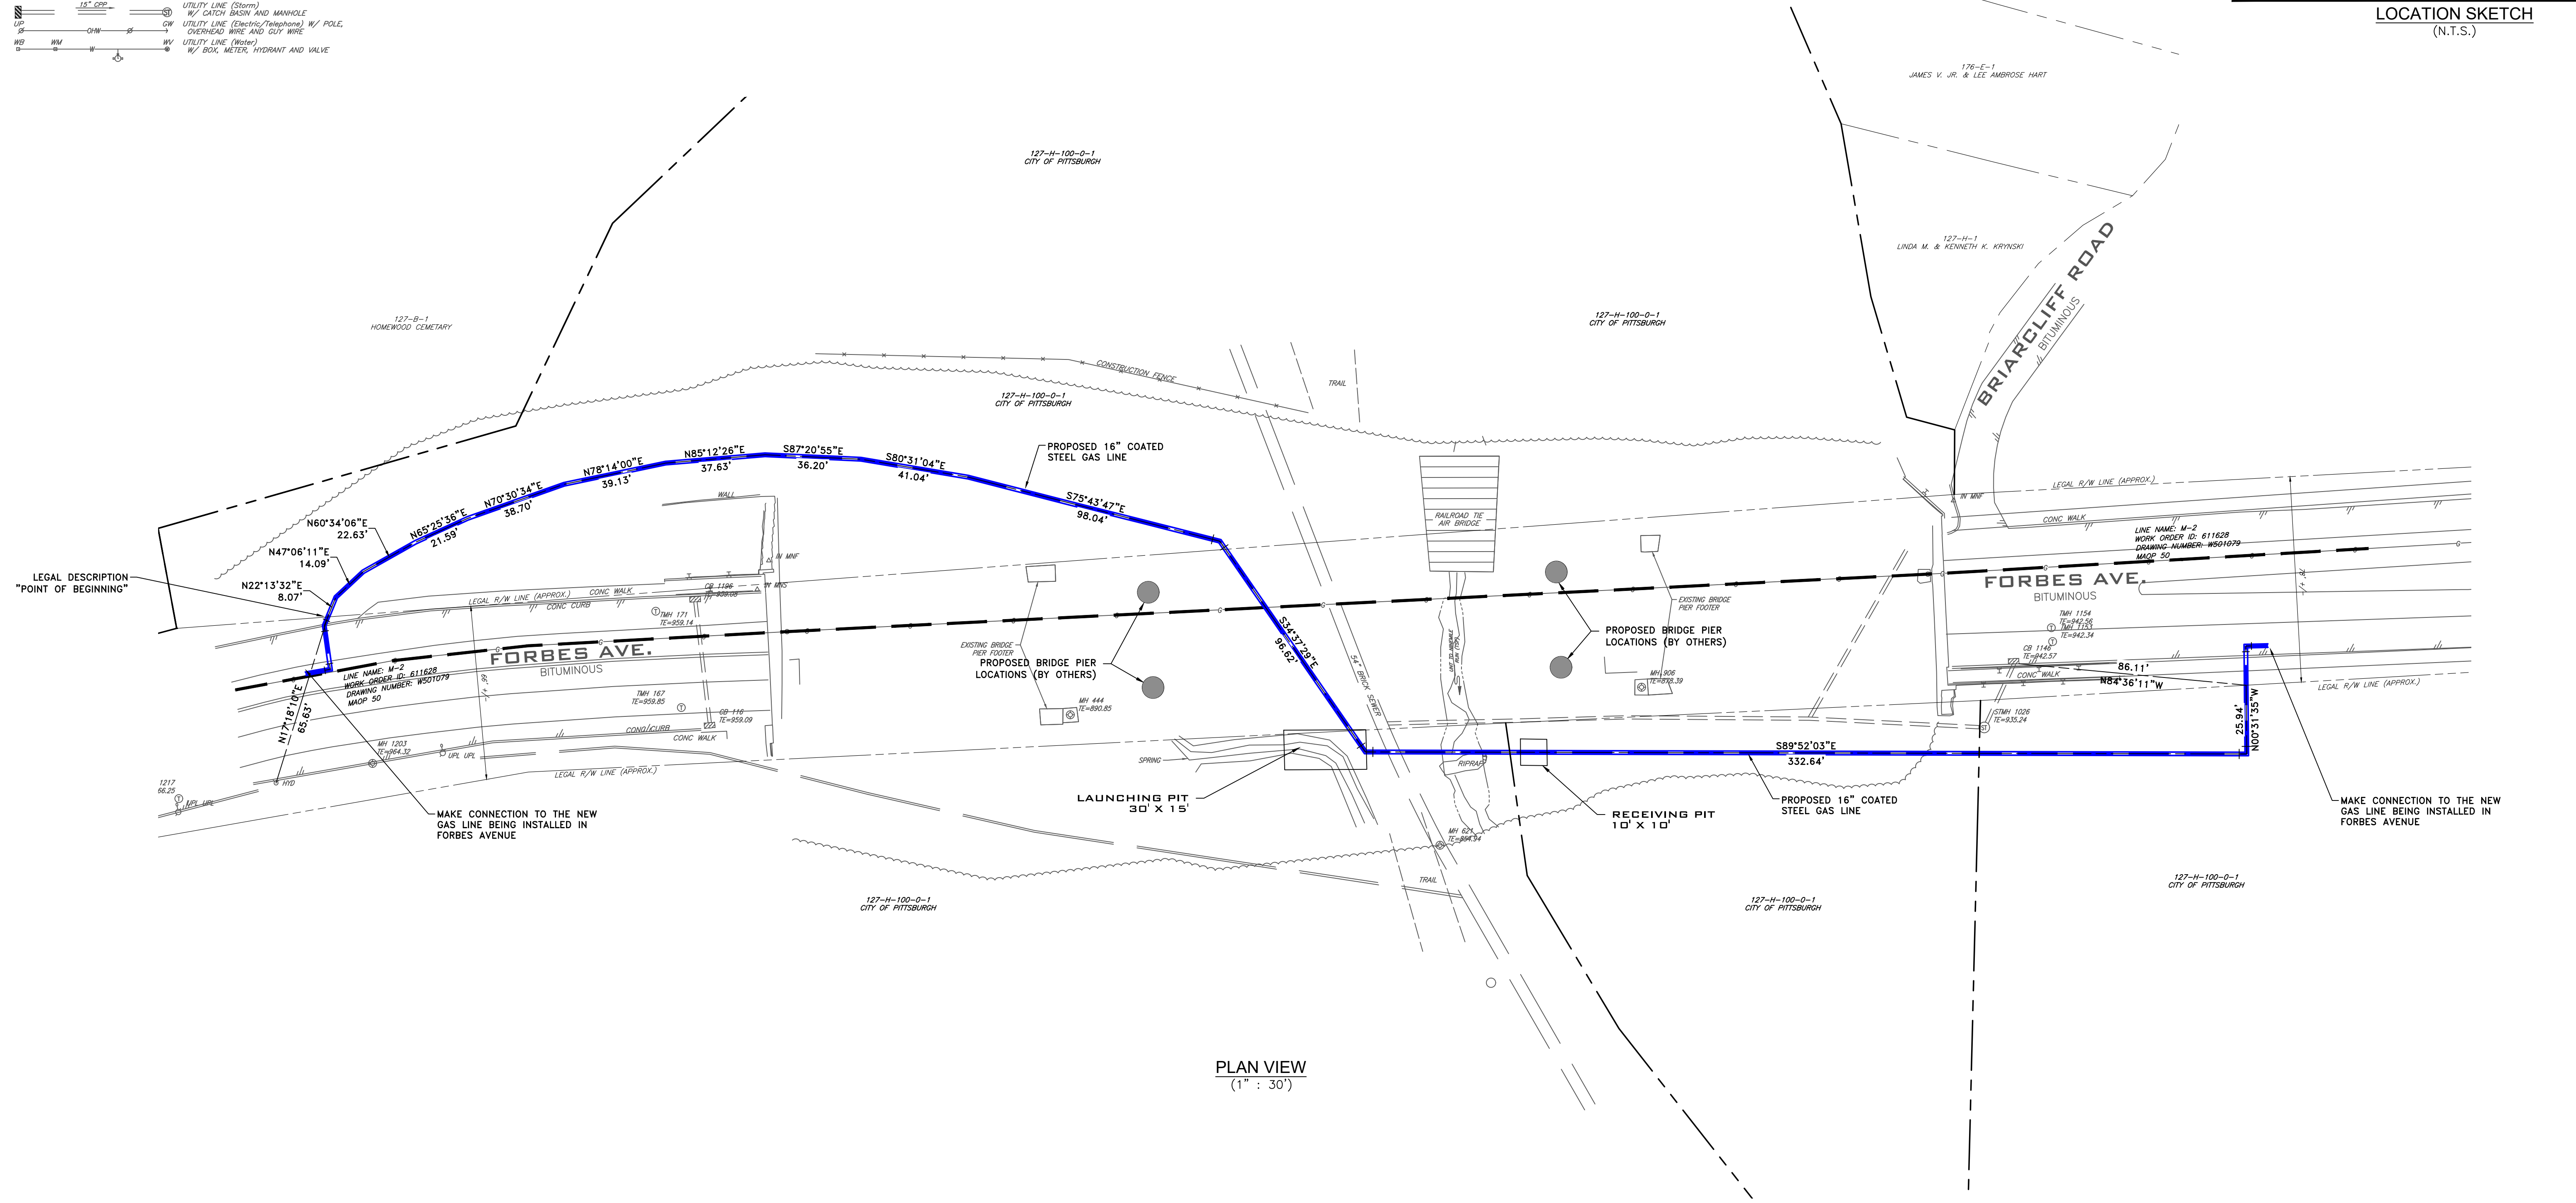


EXISTING LEGEND

- ADA RAMP
- BENCHMARK
- CONTOUR (2'-10')
- CONTOUR (10'-10')
- CURB (Concrete)
- CURB (Depressed)
- CURB (Stone)
- DITCH
- FENCELINE W/ POST
- LIGHT STANDARD
- MANHOLES, SANITARY, STORM, TELEPHONE, MISC
- MANHOLE (APPROX LOCATION)
- PARKING METER
- PAVEMENT EDGE
- PROPERTY LINE (Parcel)
- PROPERTY LINE (ROW)
- SIKIN
- STREAM
- TREE
- UTILITY LINE (Underground Electric)
- UTILITY LINE (Underground Telephone)
- UTILITY LINE (Above Street Gas)
- W/ BOX, METER, AND VALVE
- UTILITY LINE (Coated Steel Gas)
- UTILITY LINE (Plastic Gas)
- 8" PVC
- UTILITY LINE (Sanitary)
- W/ MANHOLES
- UTILITY LINE (Storm)
- W/ CATCH BASIN AND MANHOLE
- UTILITY LINE (Electric/Telephone) W/ POLE
- OVERHEAD WIRE AND CUL WIRE
- UTILITY LINE (Water)
- W/ BOX, METER, HYDRANT AND VALVE

PROPOSED LEGEND

- UTILITY LINE (Gas)
- ABANDONED PIPE
- 45° ELBOW
- 90° ELBOW
- STEEL COUPLER

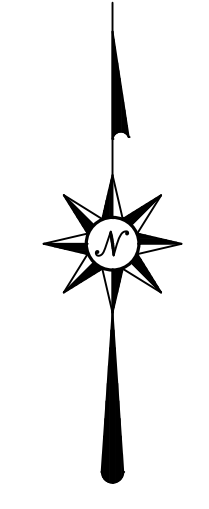

DRAWING HISTORY		BY & DATE
0		
A,B,C		
1,2,3		

		MAKING YOUR LIFE BETTER
CM: 28174		
FORBES AVENUE (FERN HOLLOW BRIDGE)		
INSTALLATION OF 870' OF 16" COATED STEEL PIPE		
FORBES AVENUE, CITY OF PITTSBURGH		
ALLEGHENY COUNTY, PENNSYLVANIA		
DESIGNED BY	G. BAIRD	TIE-IN DATE
DRAWN BY	J. DYKES	CHK BY
DATE	4/19/2022	DATE
		APPR
		SCALE
		1" = 30'
		SHEET
		1 OF 1
		GO WITH
		GAS

I:\PROJECTS\2022\2022-04-19\2022_04_19_PlanView.dwg User: G. Baird Plot Date: 4/19/2022 8:45 AM