



No. 762442

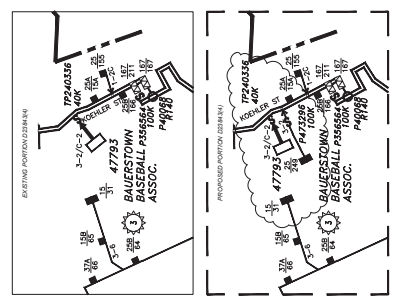

M.P. FT 1
CMT: D23849(4) ARSERIAL

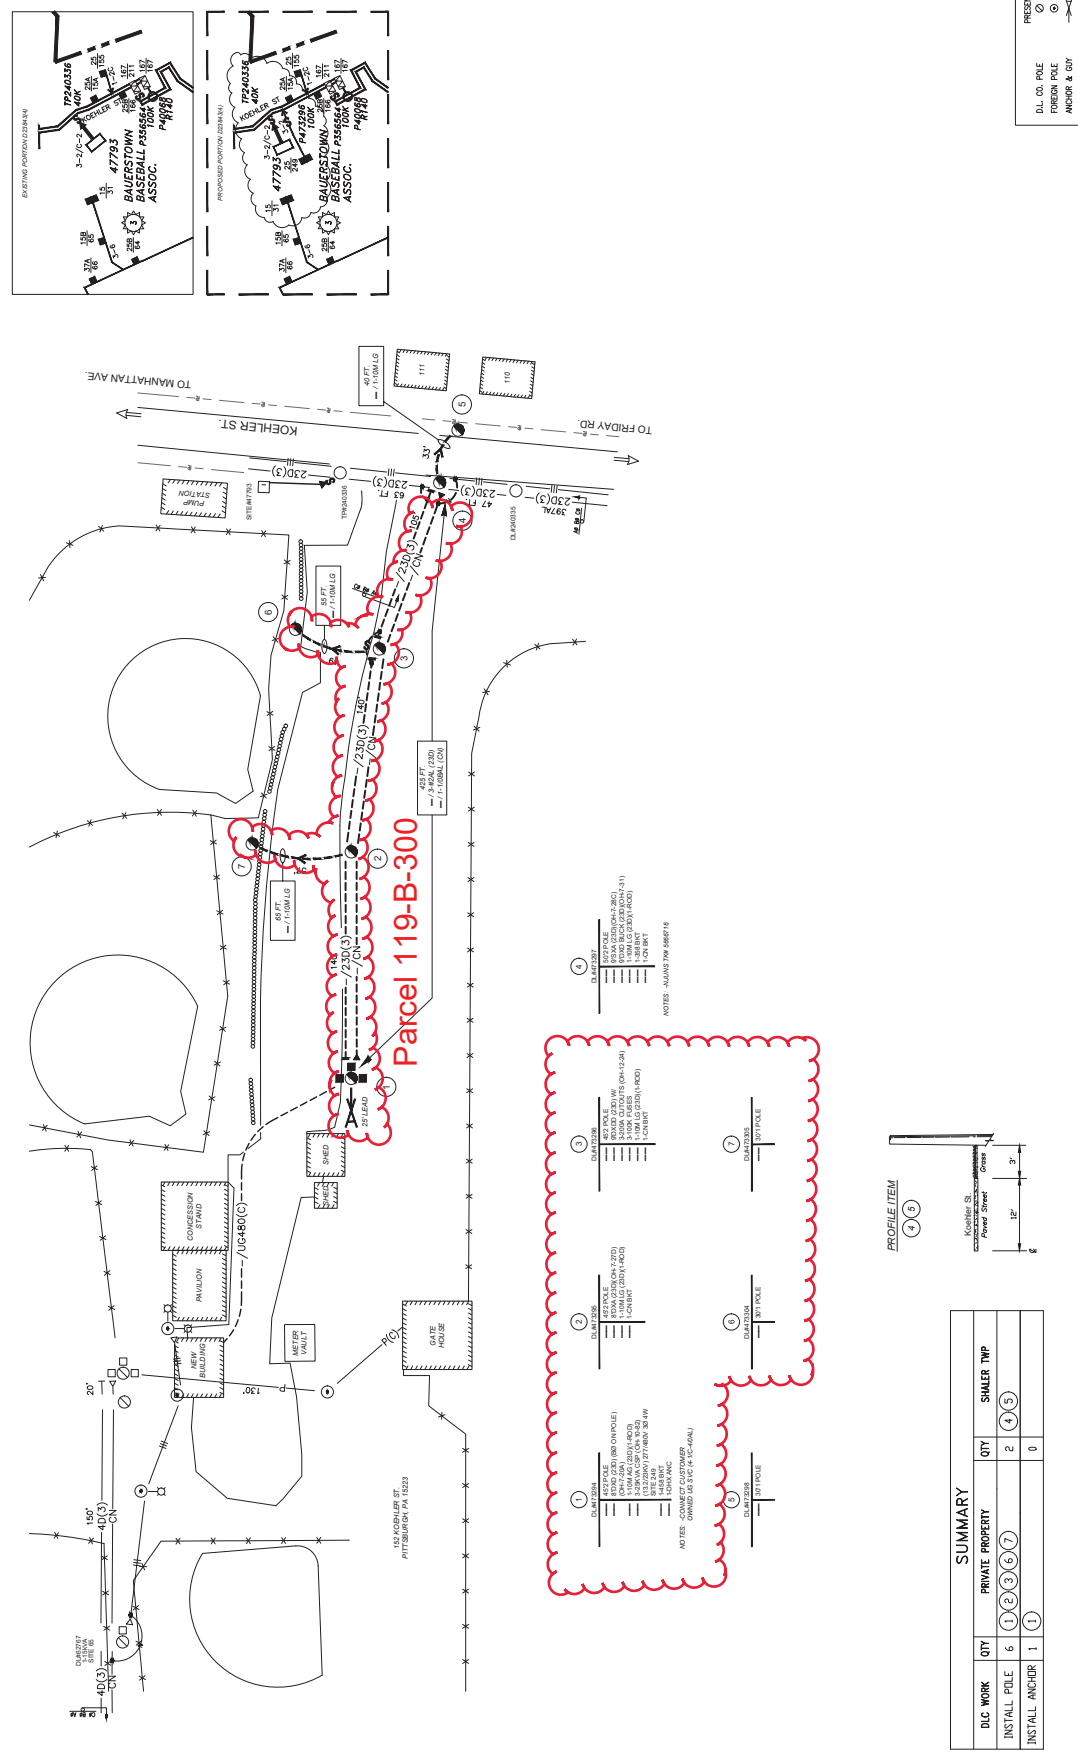


DESIGN: PA ONECALL
SERIAL NUMBERS
2019-299-0142
2019-299-0145
2019-299-0146
2024-182-2265

Parcel 119-B-300

- 1. 48(3) (3) 110V LG


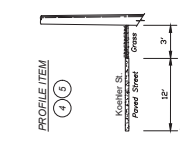

SUMMARY			
DLC WORK	QTY	PRIVATE PROPERTY	SUALER TWP
INSTALL POLE	6	1	2
INSTALL ANCHOR	1	1	0

DUQUESNE LIGHT CO. Distribution Engineering

SCALE: 1"=40' DATE: 06/15/2024
 N.T.S. DATE: 06/15/2024
 J. NEWCOMER DATE: 06/15/2024
 J. NEWCOMER DATE: 06/15/2024

NEW BUSINESS - PWSA HYPOCHLORITE BLDG SVC
 152 KOEHLER ST. PCH, 15223
 RIGHT OF WAY & CONSTRUCTION DETAIL
 INSTALL OH FACILITIES FOR 30' W/T SERVICE
 SUALER TWP

PROJECT NO: 19-0005
 SHEET NO: 762442