


CITY OF PITTSBURGH
80-R-100

1

DLS146385
9' DXDD - 3Ø TAP W/ 10' DXA (23D)
(OH-7-31)
CN BKT
1/0 TPLX/QPLX DE
TRANSFER TRANSFORMER TO ITEM 2

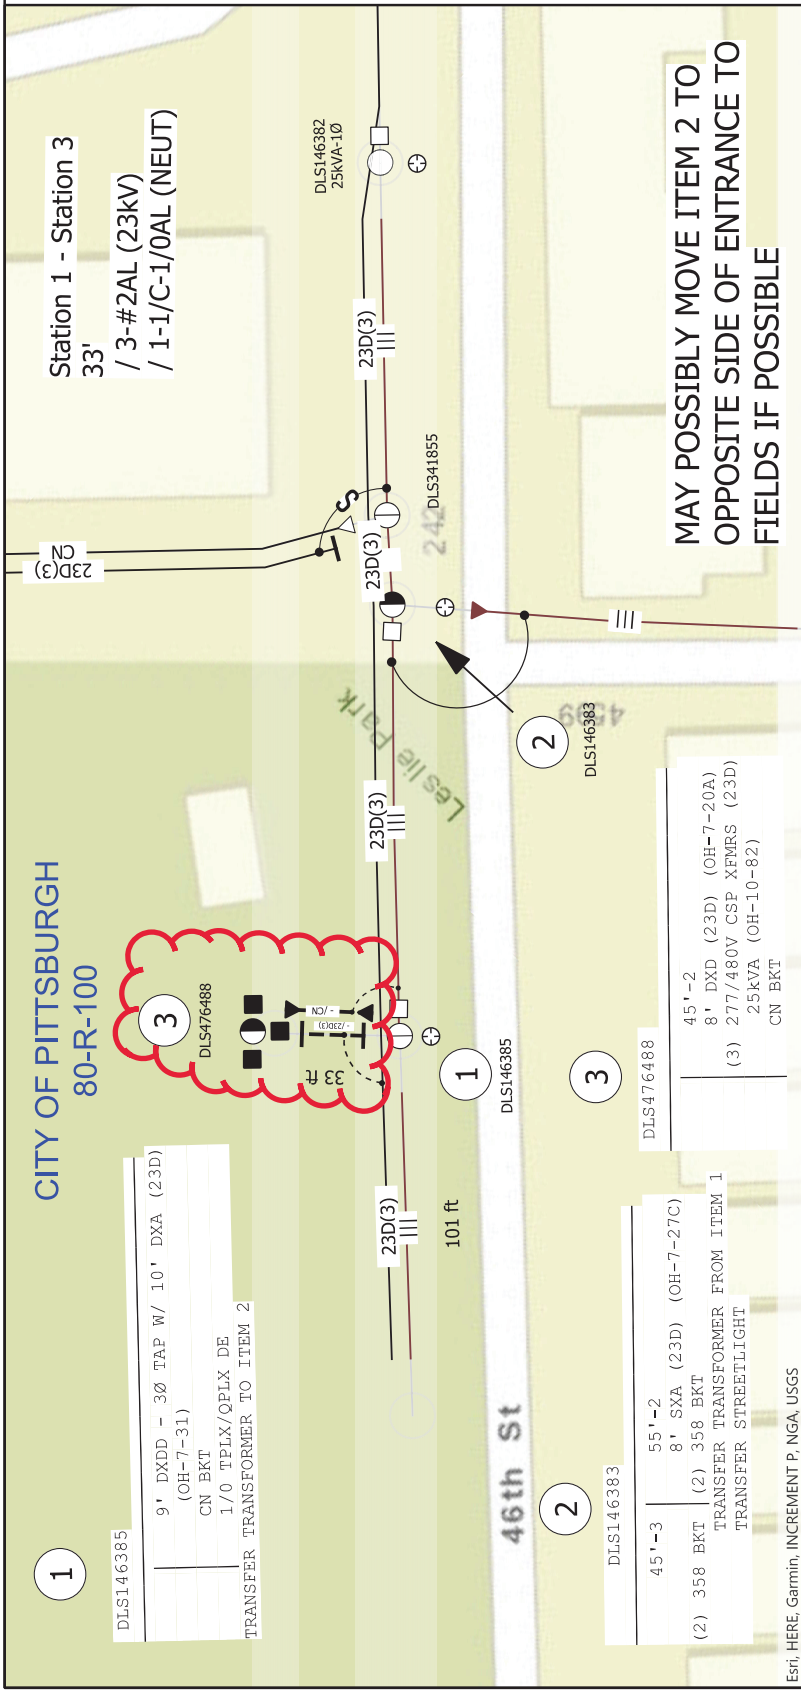

Station 1 - Station 3
33'
/ 3-#2AL (23KV)
/ 1-1/C-1/OAL (NEUT)

MAP: G-4742
CKT: ARSENAL D23841




FINAL DESIGN PA ONECALL
SERIAL NUMBERS
20251631796
NJUNS
6891291

45'-3 55'-2
8" SXA (23D) (OH-7-27C)
(2) 358 BKT (2) 358 BKT
TRANSFER TRANSFORMER FROM ITEM 1
TRANSFER STREETLIGHT

45'-2
8" DXD (23D) (OH-7-20A)
(3) 277/480V CSP XFMRs (23D)
25kVA (OH-10-82)
CN BKT

MAY POSSIBLY MOVE ITEM 2 TO
OPPOSITE SIDE OF ENTRANCE TO
FIELDS IF POSSIBLE

Esri, HERE, Garmin, INCREMENT P, NG, USGS

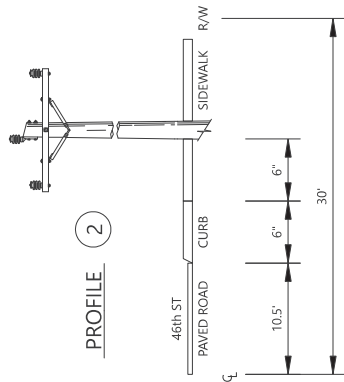

ITEM 3 TO BE SET ON PRIVATE PROPERTY
ROW TO BE NOTIFIED AND AGREEMENTS SIGNED

REVISIONS		APPROVAL BY:		DATE:		9th Ward	
						New Svc for Leslie Field	
						Leslie Fields	
						New Customer SVC	
						Install New 3PH XFMR and Power Bank	
						Scale	
						N T S	
						20-0005	
						1066246-T1	
						0	