


DISTRICT	COUNTY	SECTION	SHEET
11-0	ALLEGHENY	0376	1461 B/2 12 OF 13
CITY OF PITTSBURGH			
DATE	BY		

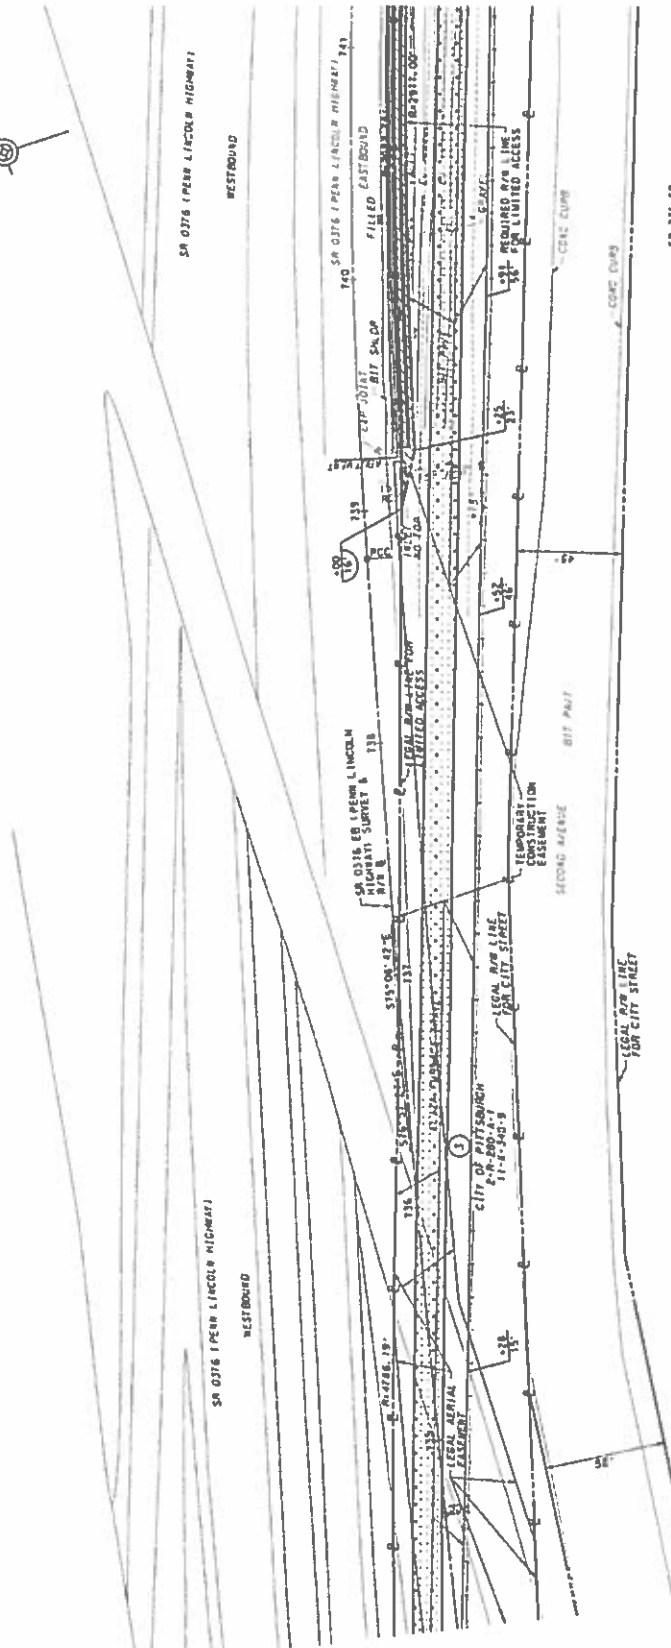

(PERR LINDOLM HIGHWAY)
 SR 0376 EB (CHART)
 SURVEY & R/W
 PI STA 743701.43
 A + 1800.00' RT
 L + 442.55'
 R + 3000.00'
 PCC STA 738+79.36
 PT STA 747211.92

(PERR LINDOLM HIGHWAY)
 SR 0376 EB (CHART)
 SURVEY & R/W
 PI STA 738731.74
 A + 0148.26' RT
 L + 411.28'
 R + 13000.00'
 PCC STA 738+79.36
 PT STA 738+79.36

(PERR LINDOLM HIGHWAY)
 SR 0376 EB (CHART)
 SURVEY & R/W
 PI STA 738731.74
 A + 1470.31' RT
 L + 371.05'
 R + 3000.00'
 PCC STA 738+79.36
 PT STA 734+44.09

FOR THE AERIAL EASEMENT DEFINITION, SEE GENERAL NOTES SHEET 2.
 TEMPORARY CONSTRUCTION EASEMENT: AN EASEMENT TO USE THE LAND AS
 REQUIRED UNTIL THE CONSTRUCTION OR WORK NOTICED BY THE DEPARTMENT IS
 COMPLETED, UNLESS SOONER RELINQUISHED IN WRITING BY THE DEPARTMENT.
 PRIVATE PROPERTY LINES ARE PLOTTED FROM THE DEED OF RECORD. RECORDED
 SUBDIVISION OR LOT PLANS, EXISTING TOPOGRAPHICAL FEATURES AND LIMITED
 PROFESSIONAL LAND SURVEYOR RESPONSIBLE FOR THE PROJECT.
 THIS PLAN IS NOT TO BE SUBSTITUTED FOR A BOUNDARY SURVEY.

LEGEND
 REQUIRED RIGHT-OF-WAY
 PARCEL IDENTIFICATION NUMBER
 LIMITS OF TRAIL RECONSTRUCTION



PLAN SHEET




SUBJECT	CITY	DATE	REVISION	SHEET
11-0	ALLEGANY	03/16	LAST R/W	11 OF 13
CITY OF PITTSBURGH				
SECTION	DATE	BY	CHK	



LIMIT OF ESTABLISHMENT AND AUTHORIZATION
 STA 748+00.00
 SECTION 10, TOWNSHIP 15S, RANGE 10E, COUNTY OF PITTSBURGH, ALLEGANY COUNTY

SP 0276 (PER (LINCOLN HIGHWAY))
 WESTBOUND

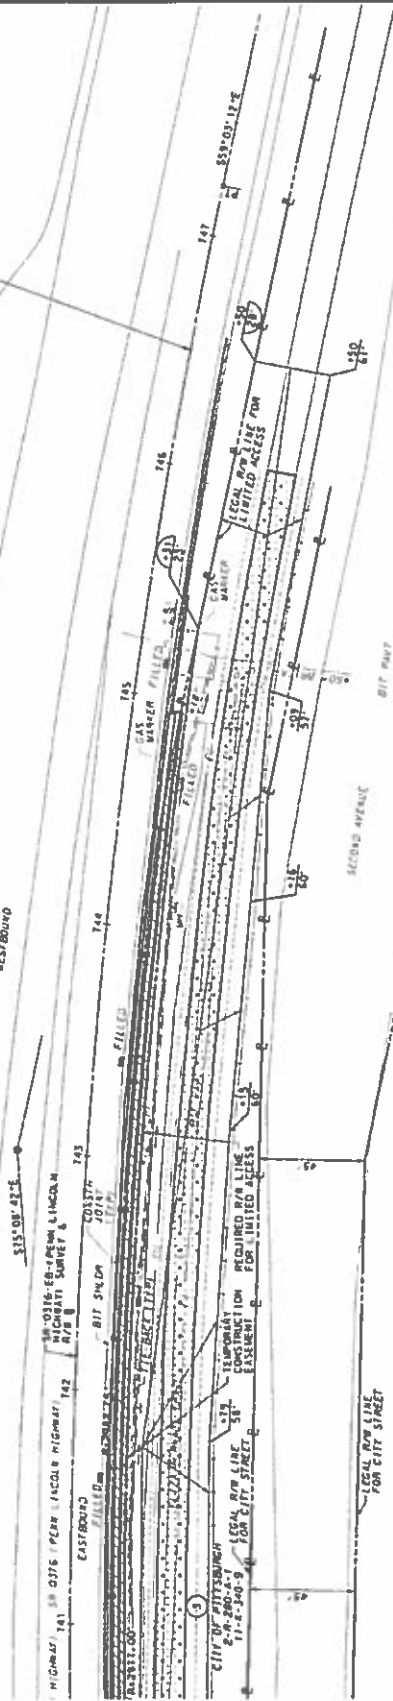

SP 316 EB
 (FROM LINCOLN HIGHWAY)
 SURVEY & R/W
 A 1 18' 00" 20' RT
 T 4 424.07'
 R 5 5000.00'
 E C 229.87'
 PT STA 742+21.32

LEGEND

[Symbol]	REQUIRED RIGHT-OF-WAY
[Symbol]	PARCEL IDENTIFICATION NUMBER
[Symbol]	LIMITS OF TRAIL RECONSTRUCTION

TEMPORARY CONSTRUCTION EASEMENT, AN EASEMENT TO USE THE LAND AS NECESSARY DURING CONSTRUCTION OF THE PROJECT, THE EASEMENT IS COMPLETED UNLESS SOONER RELINQUISHED IN WRITING BY THE DEPARTMENT. PRIVATE PROPERTY LINES ARE PLOTTED FROM THE DEED OF RECORD, RECORDED SUBDIVISION OR LOT PLANS, EXISTING TOPOGRAPHICAL FEATURES AND LIMITED FIELD DATA. PRIVATE PROPERTY LINES WERE NOT SURVEYED BY THE PROFESSIONAL LAND SURVEYOR RESPONSIBLE FOR THE PROJECT.
 THIS PLAN IS NOT TO BE SUBSTITUTED FOR A BOUNDARY SURVEY.

PLAN SHEET

