


PROPERTY OWNER	TAX PARCEL	DBV / PG
1 PORT AUTHORITY OF ALLEGHENY COUNTY	84-J-145	6309 / 556

RIGHT-OF-WAY AREA TO BE VACATED AND TO BECOME A PERMANENT AND INTEGRAL PART OF TAX PARCEL No. 51-M-304. AREA = 3,037.689 SQ. FT.

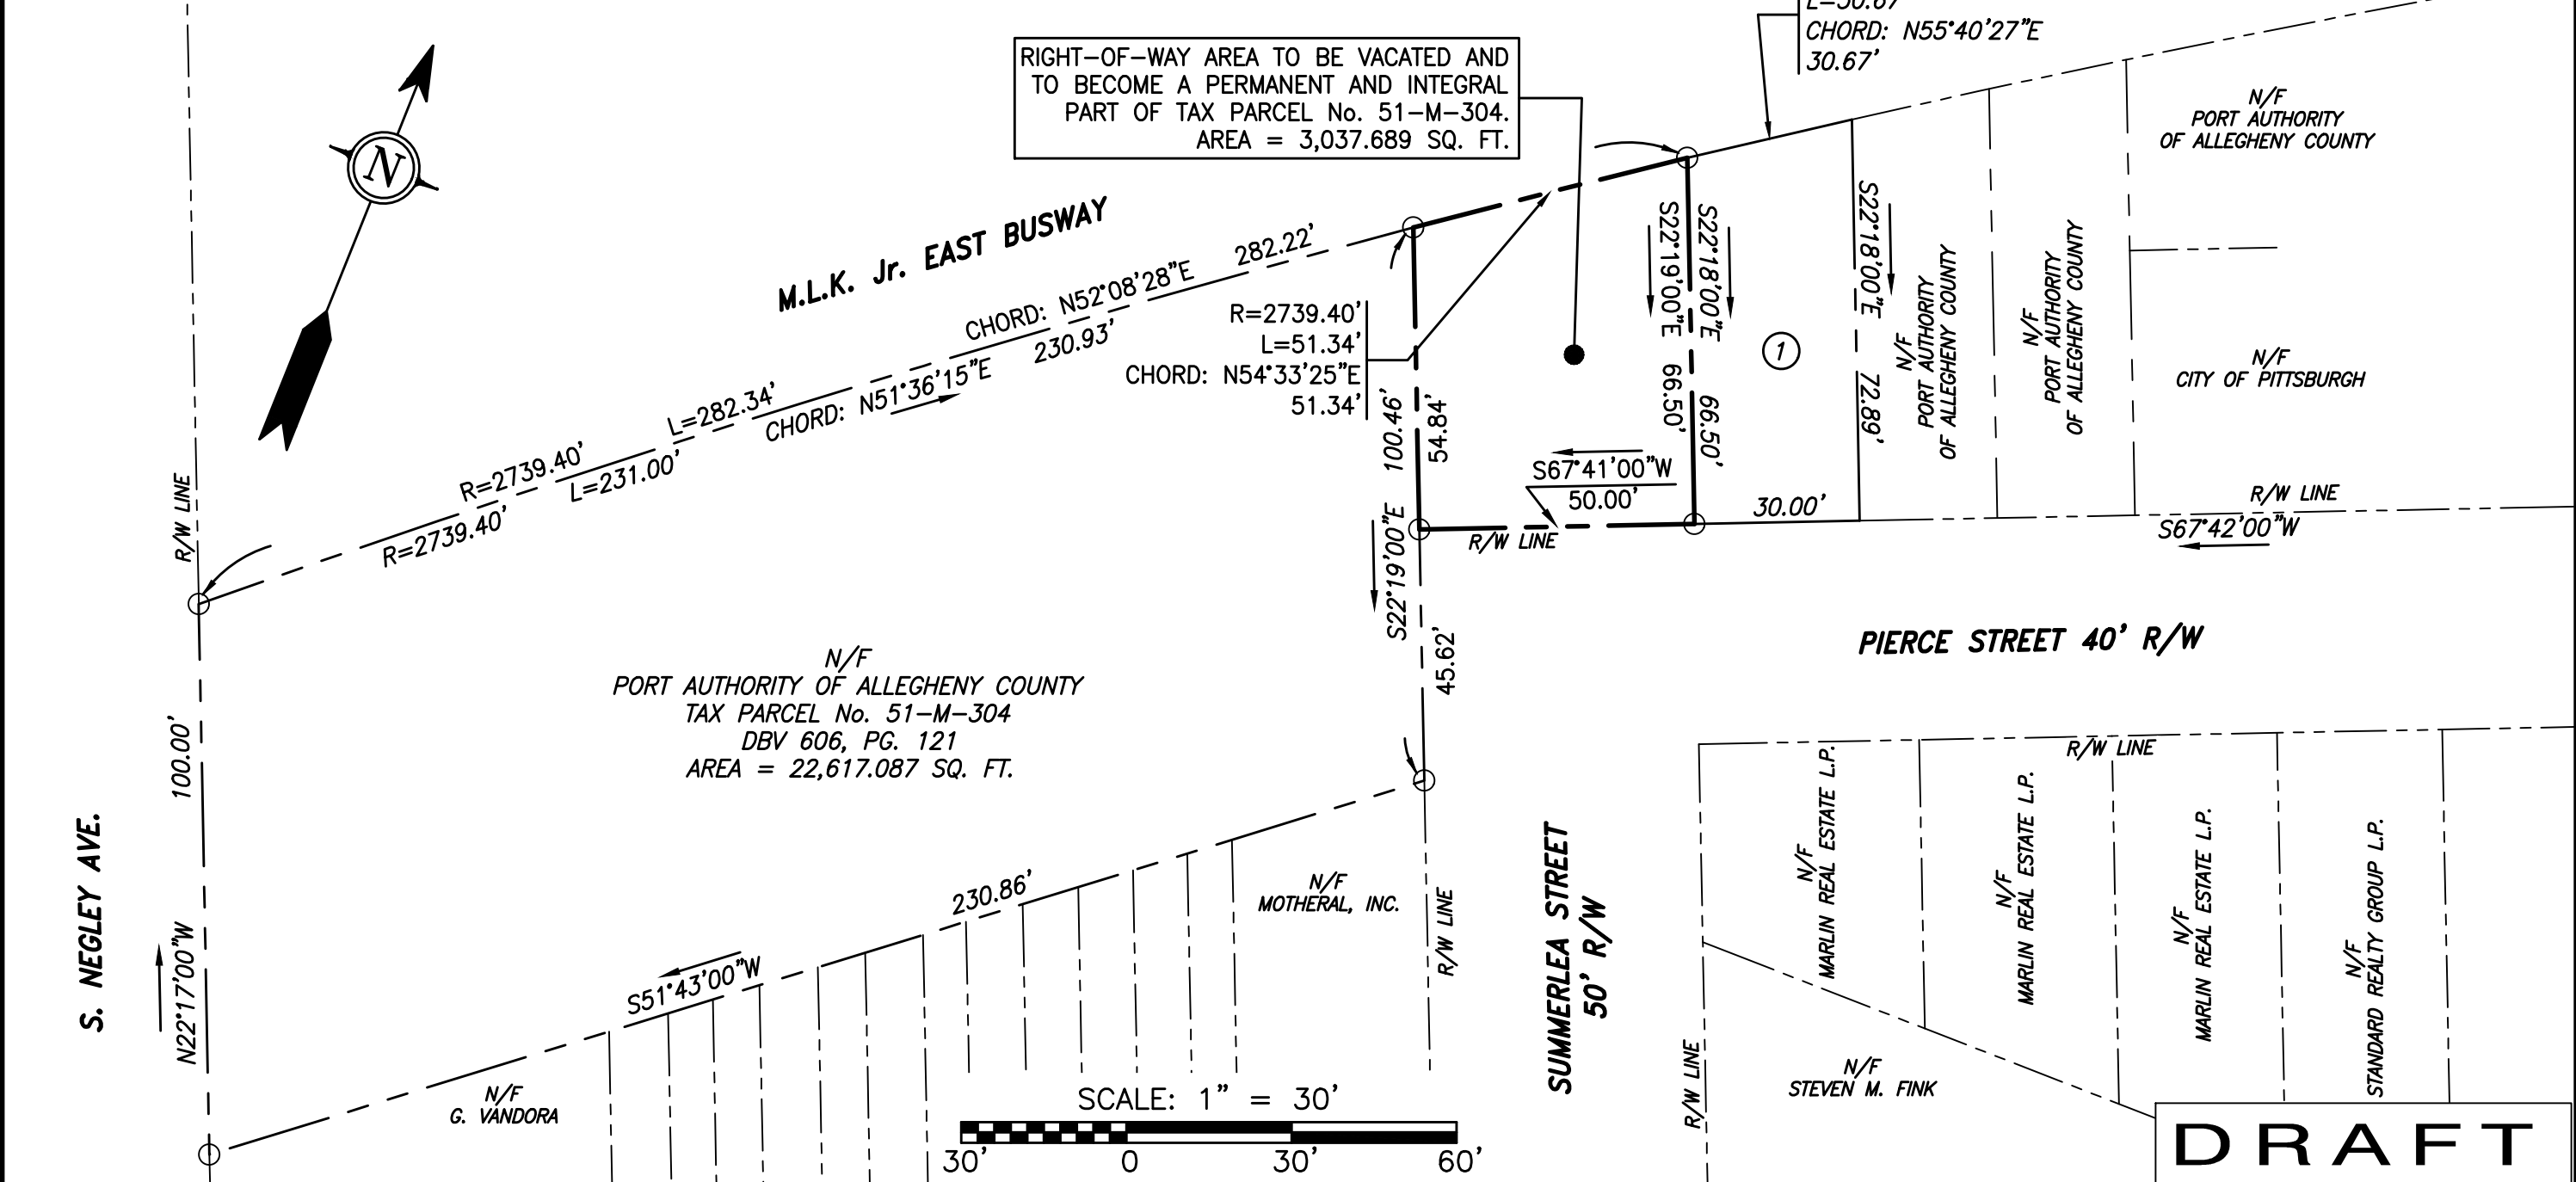

PLOTTED ON: 2/22/2019 10:16:58 AM PLOTTED BY: Joseph Consolo PLOT FILE: GAI.stb

NO.:	DATE:	DWN:	CHK:	APV:	DESCRIPTION:
REVISION RECORD					

DRAWING TITLE STREET VACATION PLAN		
PROJECT NEGLEY STATION CITY OF PITTSBURGH ALLEGHENY COUNTY PENNSYLVANIA, 15232		CLIENT PORT AUTHORITY OF ALLEGHENY COUNTY 345 SIXTH AVENUE, THIRD FLOOR PITTSBURGH, PA 15222

DRAWN BY: CONSOJF	CHECKED BY: LEDDORK	APPROVED BY: LEDDORK
REVISION A	SCALE: AS SHOWN	ISSUE DATE: MO/DY/201_
SHEET NO.: 1 OF 1		
GAI FILE NUMBER: C160615-03-000-00-V-B2-100		
GAI DRAWING NUMBER: C160615-00-000-00-V-B2-100		