


Summerlea Street Vacation Map

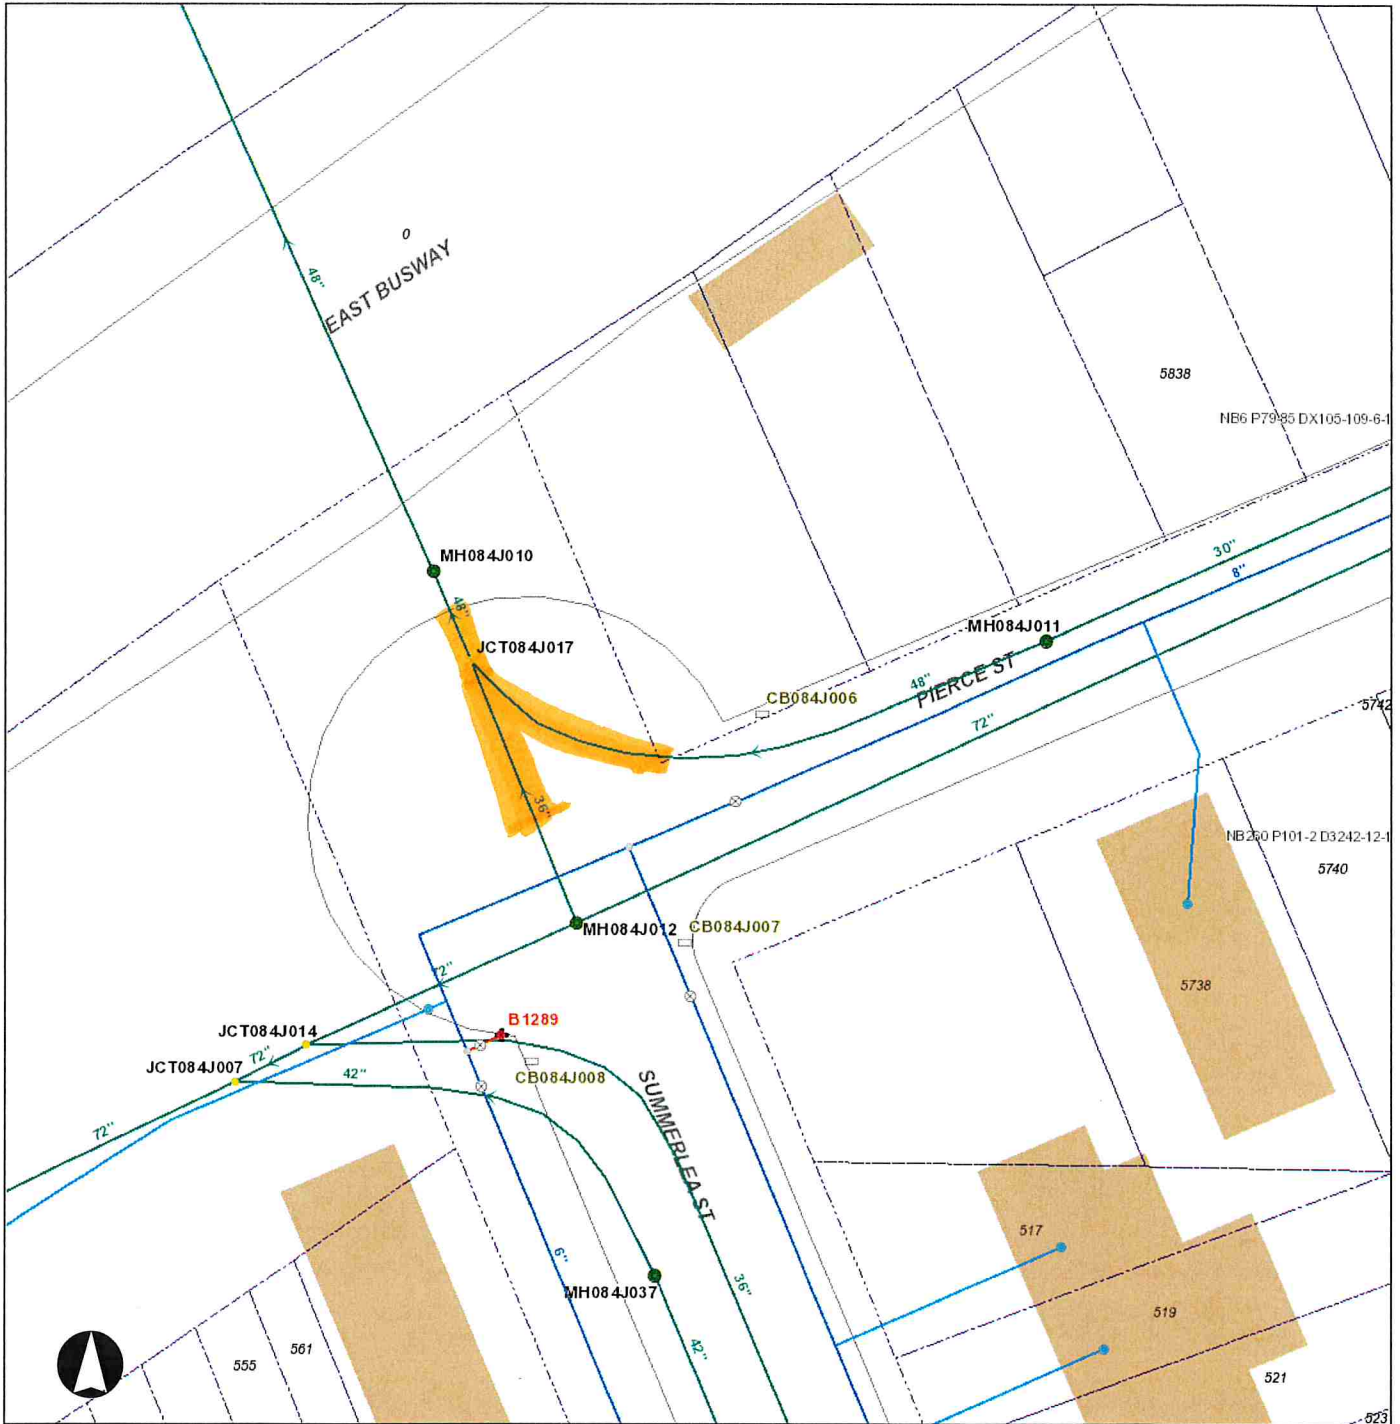

Legend

- | | | |
|-------------------------|--------------------|--------------------------|
| Meter | Water Manhole | Outfall |
| Pump | Rising Main | End Cap |
| Hydrant | Supply Main | Sewer Pump Station |
| Hydrant- Out of Service | Transmission Main | Combined Sewer |
| System Valve | Distribution Main | Sanitary Sewer |
| Dividing Pressure Valve | Hydrant Branch | Storm Sewer |
| Cap | Private Main | Regulated Combined Sewer |
| Tee or Cross | Water Service Line | Overflow Sewer |
| Reducer | Manhole | Interceptor |
| Coupling | Junction | Sewer Force Main |
| Wash Out | Inlet | Private Sewer |
| | Private Inlet | Undefined Sewer |



Neither the City of Pittsburgh nor the PWSA guarantees the accuracy of any of the information hereby made available, including but not limited to information concerning the location and condition of underground structures, and neither assumes any responsibility for any conclusions or interpretations made on the basis of such information. COP and PWSA assume no responsibility for any understanding or representations made by their agents or employees unless such understanding or representations are expressly set forth in a duly authorized written document, and such document expressly provides that responsibility therefore is assumed by the City or the PWSA.

Date: 3/29/2019